

SOURCE OF MATERIAL FOR BACK UP MAPS


Cameron County Pages 1-12
 Willacy County Pages 13-14
 Starr County Pages 15-50
 Hidalgo County Pages 51-82

PAGE	BACK UP NUMBER	SOURCE OF MATERIAL	PAGE	BACK UP NUMBER	SOURCE OF MATERIAL
1	C-217	Cameron Co. Plat Records; Vol. 8, Page 83	42	S-116	Starr Co. Plat Records; Vol. 1, Page 30
2	C-217A	" Vol. 8, Page 83	43	S-123	1960 Map by E. Aguilar, County Surveyor
3	C-217B	" Vol. 6, Page 42	44	S-131	Starr Co. Plat Records; Vol. 1, Page 52
4	C-250	Vol. 1, Page 14	45	S-173	" Vol. 1, Page 59
5	C-258	Vol. 2, Page 33	46*	S-181	CUR 13T-42
6	C-268	Vol. 14, Page 28	47*	S-188	CUR 2T-31
7	S-357	Vol. 9, Page 12	48	S-202	International Boundary Commission Banco Map
8	7A → 31S-20E	Edgar Tobin Aerial Surveys Map # Q-1916	49	S-203	Starr Co. Plat Records; Vol. 1, Page 6
9	32S-18E	Edgar Tobin Aerial Surveys Map # Q-1920	50	S-224	International Boundary Commission Banco Map
10	32S-19E	Edgar Tobin Aerial Surveys Map # Q-1921	51	H-1A	C. L. Melden Map, 1949
11	32S-20E	Edgar Tobin Aerial Surveys Map # Q-1922	52	H-1B	"
12	33S-20E	Edgar Tobin Aerial Surveys Map # Q-1927	53	H-1C	"
13	W-52	Willacy Co. Plat Records; Vol. 1, Page 29	54	H-1D	"
14	W-54	" Vol. 2, Page 4	55	H-2A	Map No. 102, C & G Map Co.
15	S-5	Partition Map, Cause No. 1760	56	H-2B	"
16*	S-6	CUR 12T-12	57	H-2C	"
17*	S-11	CUR 14T-75	58	H-2D	"
18*	S-12	CUR 14T-10 & 14T-13	59	H-4	Hidalgo Co. Plat Records; Vol. 12, Page 9
19	S-13A	Starr Co. Plat Records; Vol. 1, Page 25	60	H-60A	" Vol. 4, Page 32
20	S-13	" Vol. 1, Page 23	61	H-60B	" Vol. 8, Page 46
21	S-14	" Vol. 1, Page 61	62	H-71	" Vol. 9, Page 17
22*	S-27	CUR 3T-57	63	H-109	Hidalgo Co. Deed Records; Vol. 738, Page 150
23	S-28	Partition Map, Cause No. 2526	64	H-120	Hidalgo Co. Plat Records; Vol. 8, Page 1
24	S-37	" No. 1774	65	H-130B	Map No. 34, J. R. Beard
25	S-44	" No. 941	66	H-130C	"
26	S-51	" No. 1572	67	H-145	C. L. Melden Map, undated
27	S-53	" No. 1572	68	H-171A	Hidalgo Co. Plat Records; Vol. 13, Page 47
28	S-59	Starr Co. Plat Records; Vol. 1, Page 68	69	H-171B	" Vol. 13, Page 46
29	S-59A	" Vol. 1, Page 51	70	H-173	Starr Co. Plat Records; Vol. 1, Page 6
30	S-72	Untitled map of La Casita Farms, Inc.	71	H-199	Hidalgo Co. Plat Records; Vol. 7, Page 14
31	S-81	International Boundary Commission Banco Map	72	H-205A	" Vol. 7, Page 5
32	S-94	Map No. 46, J. R. Beard	73	H-205B	" Vol. 7, Page 6
33	S-99	Partition map, Cause No. 1770	74	H-205C	" Vol. 7, Page 7
34	S-101	Starr Co. Plat Records; Vol. 1, Page 62	75	H-205D	" Vol. 7, Page 8
35	S-105	Partition map, Cause No. 2082	76	H-411	" Vol. 4, Page 31
36	S-106	Starr Co. Plat Records; Vol. 1, Page 62	77	H-446	" Vol. 3, Page 47
37	S-110	Partition map, Cause No. 2471	78	H-491	" Vol. 0, Page 52
38	S-111	" No. 806	79	H-516	" Vol. 11, Page 21
39	S-113	1959 map by E. Aguilar, County Surveyor	80	H-555	" Vol. 4, Page 33
40	S-114	CUR 14T-80 & 14T-105	81	H-599	" Vol. 1, Page 45
41	S-115	Starr Co. Plat Records; Vol. 1, Page 15	82	H-601	" Vol. 6, Page 14

* USDA Aerial Photo, 1960 flight

7A → 7A Court Exhibit #210B, Cam. Co. WID #10 (TWRC does not have reproducible, Refer to 93rd. Dist. Court)

12A → 33S-21E Edgar Tobin Aerial Surveys Map # Q-1928

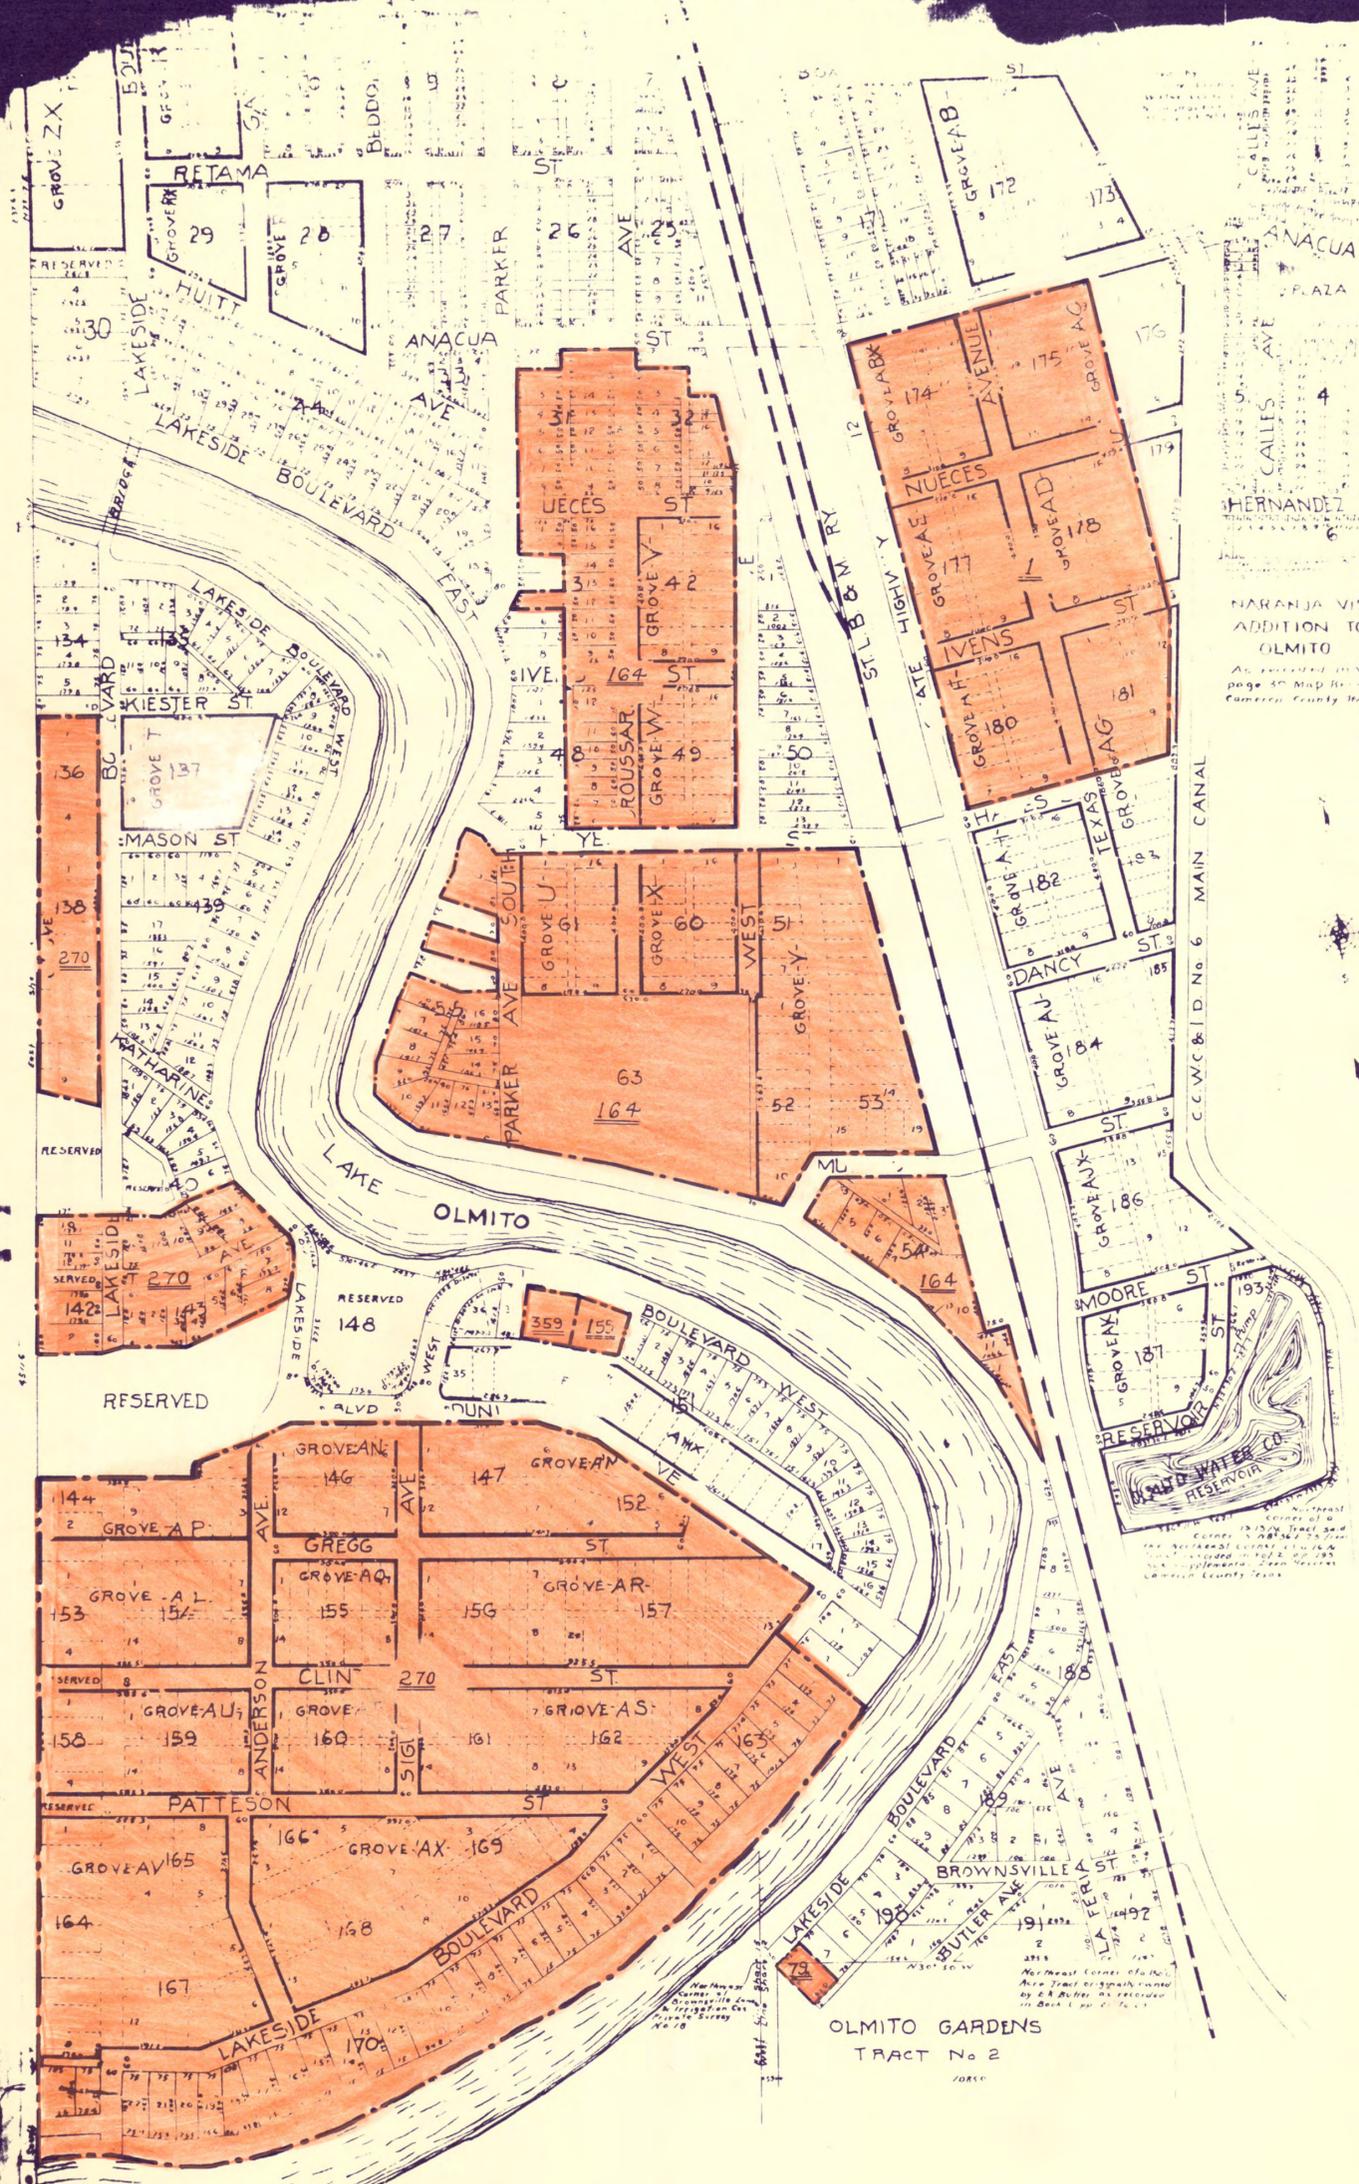

CALLES AVE
 ANACUA ST
 PLAZA
 HERNANDEZ ST
 OBRIGON ST
 NARANJA VISTA
 ADDITION TO
 OLMITO
 As recorded in Vol. 10
 page 47 Map No. 10
 Cameron County Texas

1 inch

OLMITO GARDENS
 TRACT No 2
 1981

G-217A

83


0002

VOL 10

Map of
LAGUNA VISTA

1 inch

Scale 300-1"

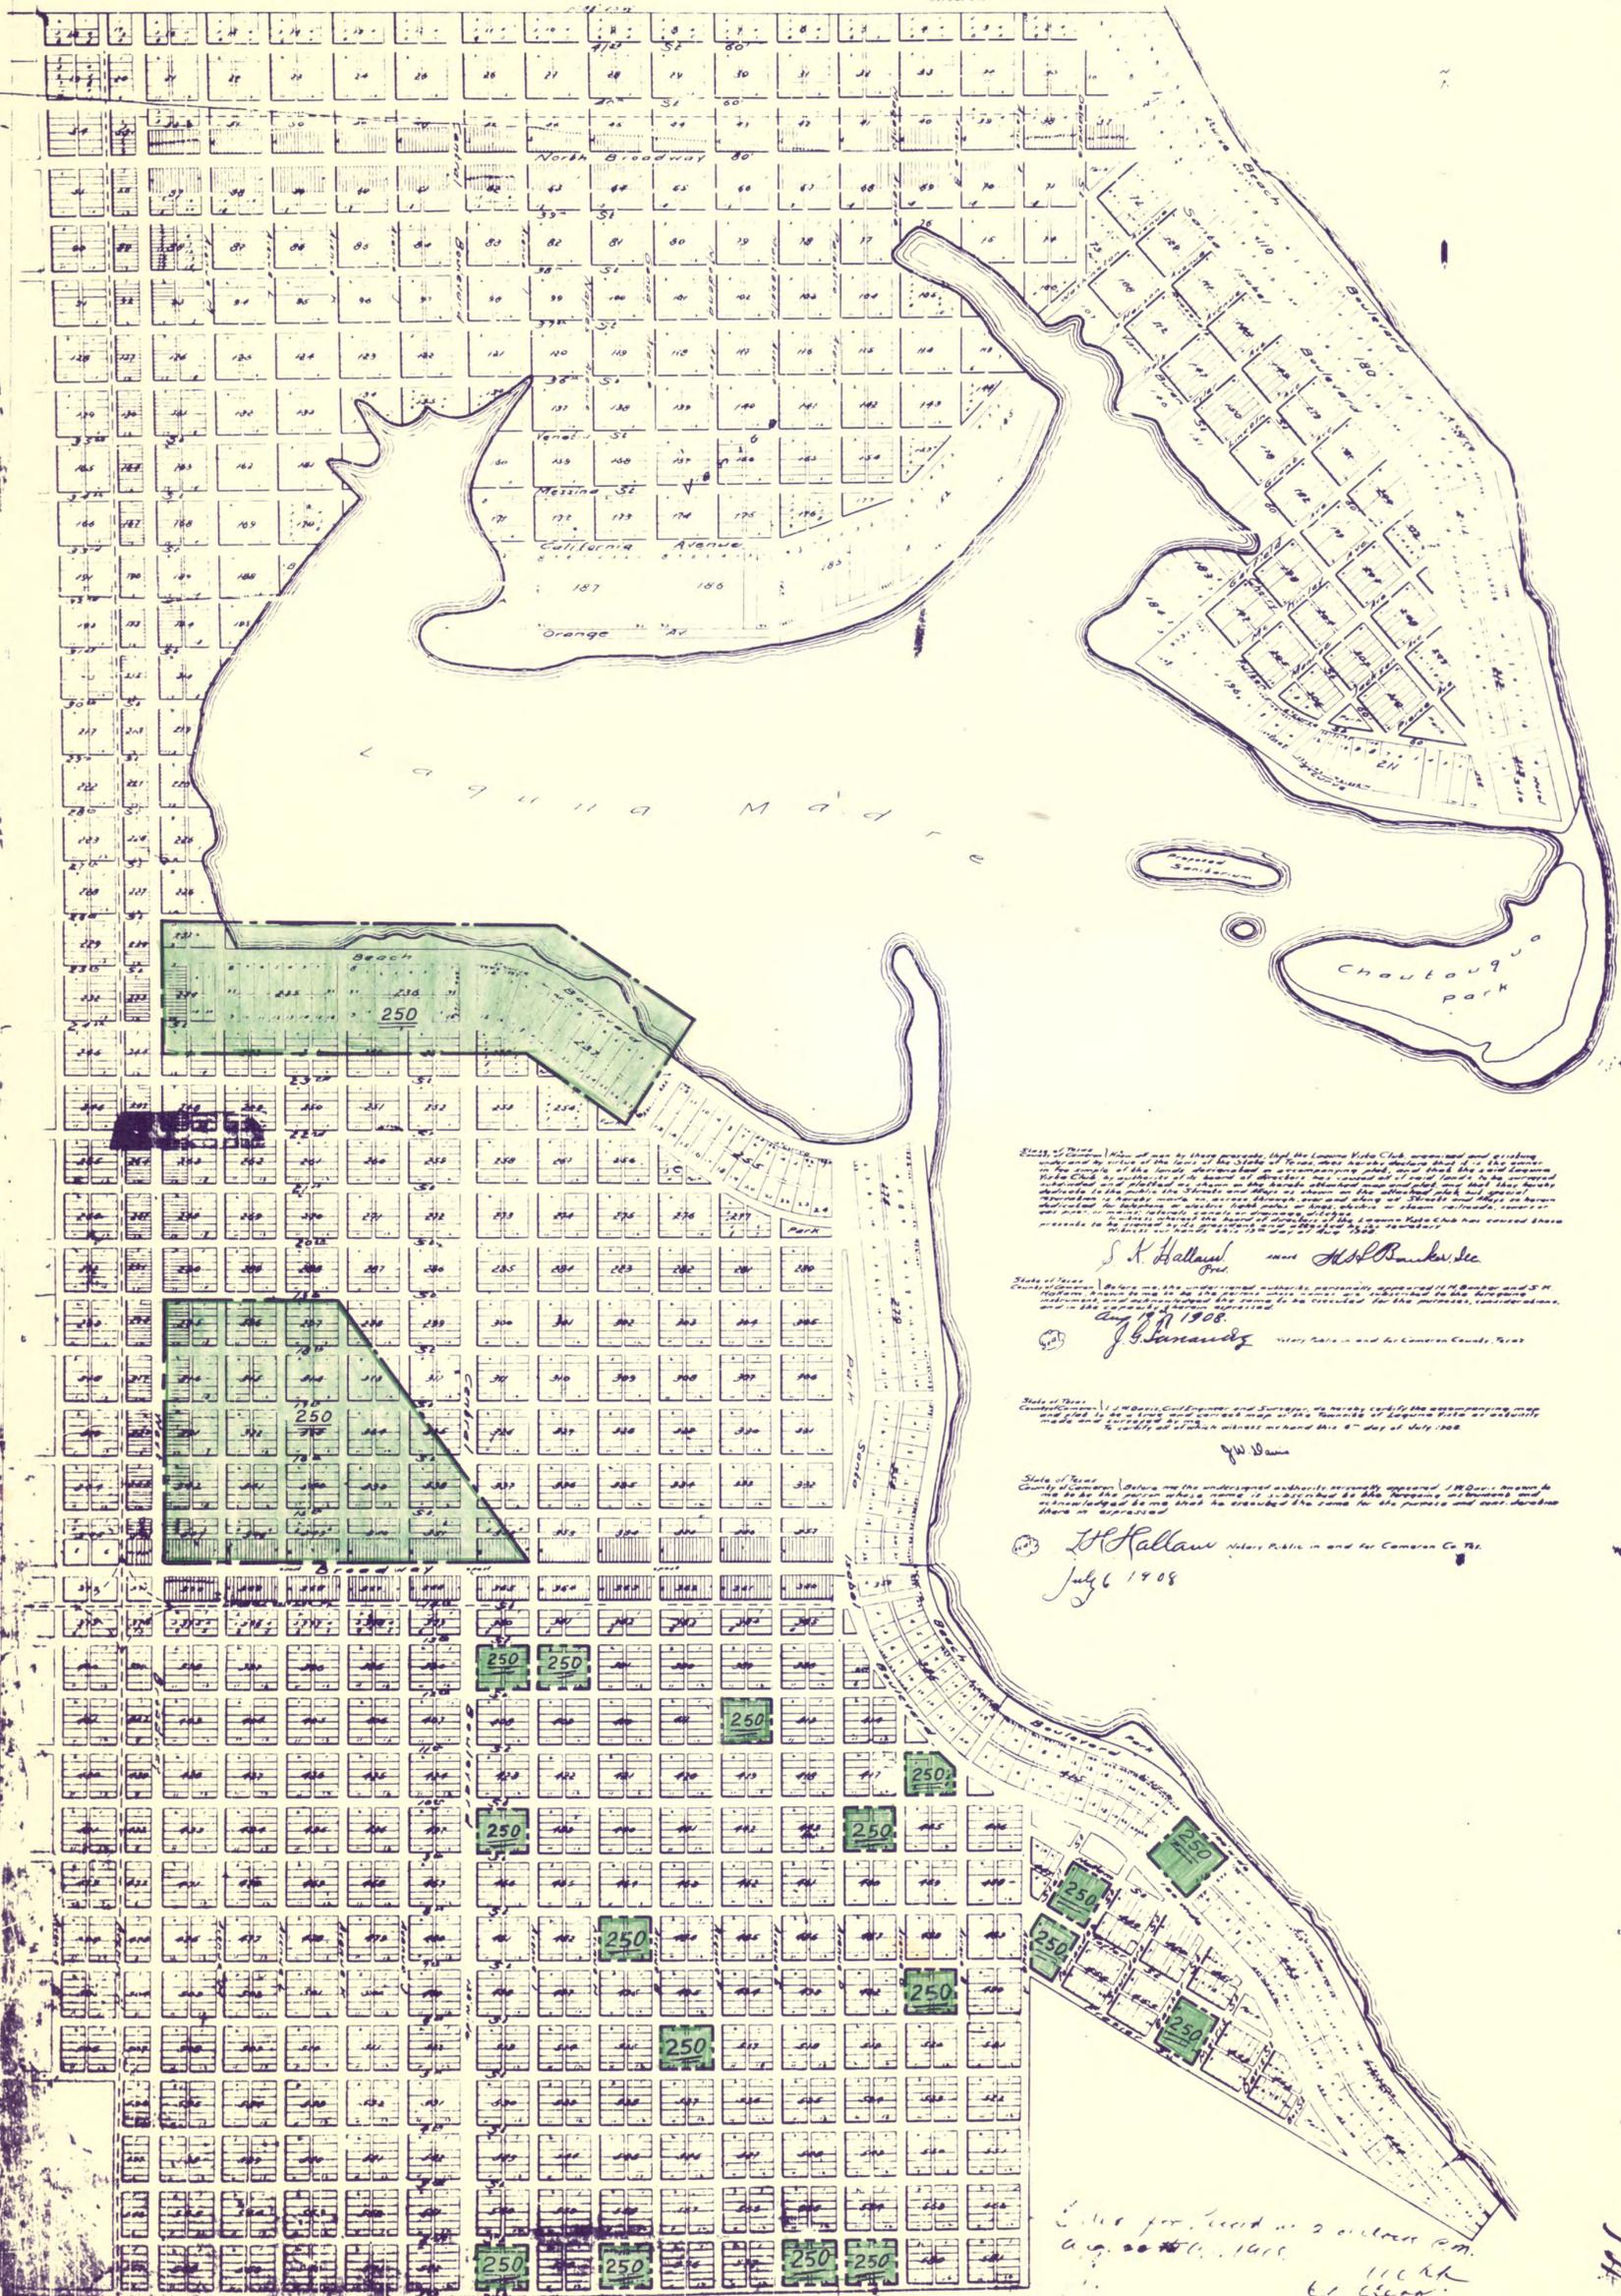

State of Texas, I, Wm. H. Hall, Surveyor, do hereby certify that the foregoing map and plat is a true and correct map of the Town of Laguna Vista as actually made and surveyed by the Surveyor General of this State on the 27th day of July 1908.

Wm. H. Hall Surveyor

State of Texas, I, J. G. Saunders, Surveyor, do hereby certify the accompanying map and plat is a true and correct map of the Town of Laguna Vista as actually made and surveyed by the Surveyor General of this State on the 27th day of July 1908.

J. G. Saunders Surveyor

State of Texas, I, Wm. H. Hall, Surveyor, do hereby certify the accompanying map and plat is a true and correct map of the Town of Laguna Vista as actually made and surveyed by the Surveyor General of this State on the 27th day of July 1908.


Wm. H. Hall Surveyor

Call for land in 2 miles P.M.
Aug. 20th 1911
Wm. H. Hall
C. C. Clear
Co. T. E. Alder Deputy

0-250

VOL 1

1 inch

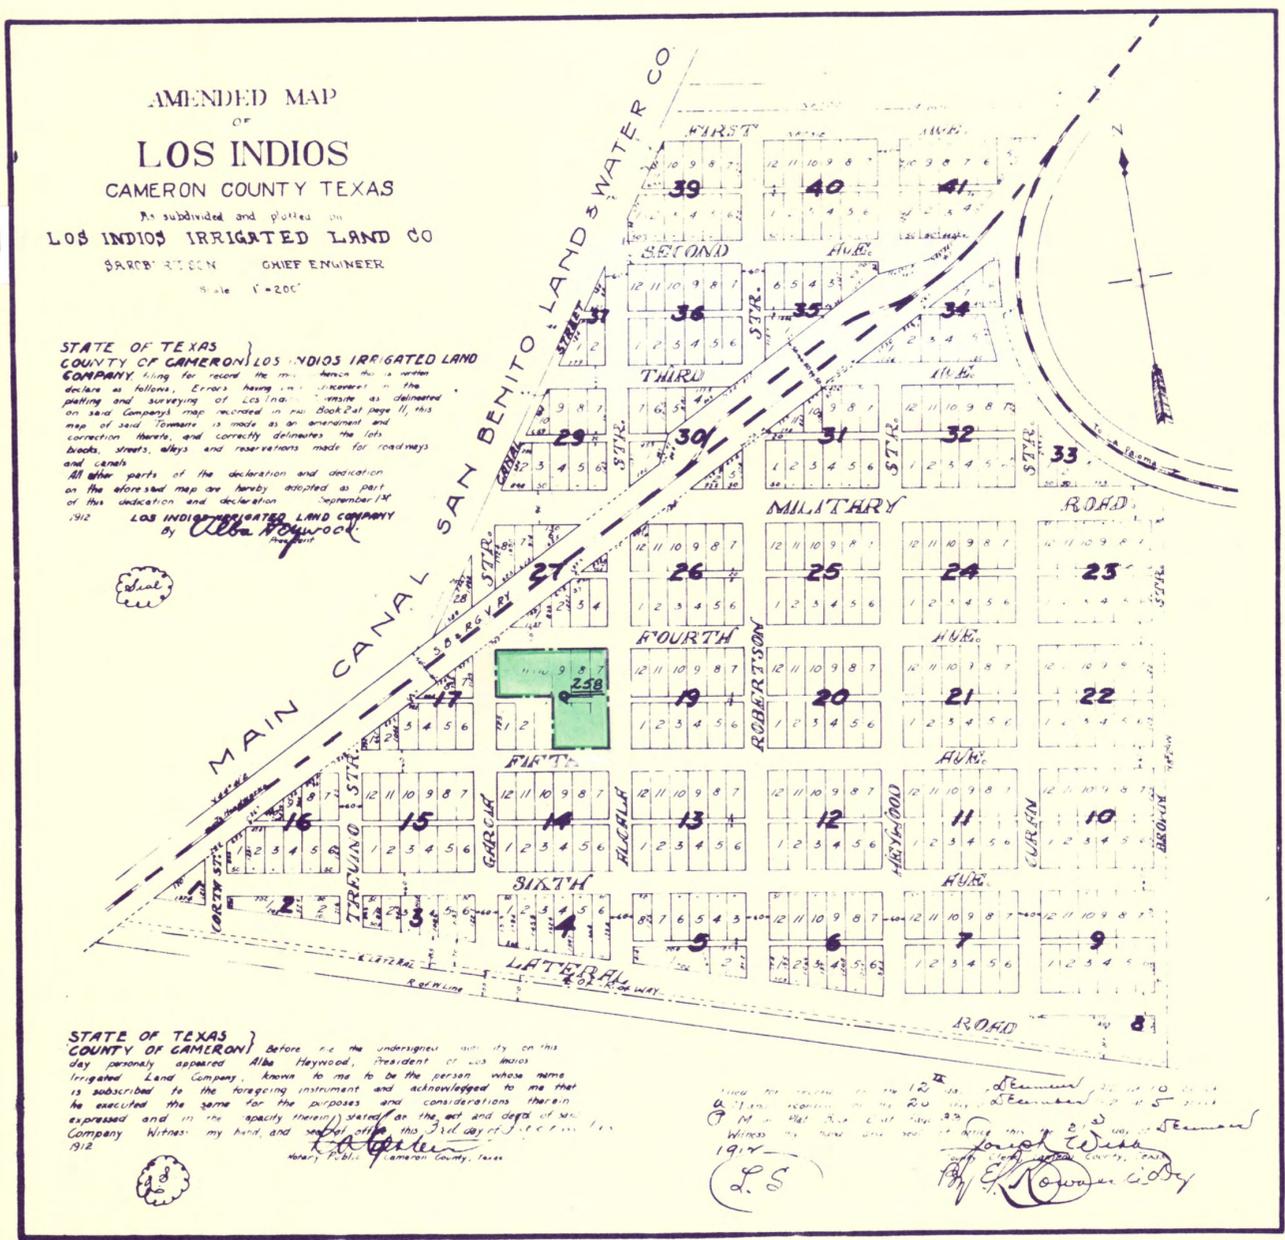

33
VOL 7
1000

C-258

1538
 LANDS OF CARLOS ZEPEDA AND
 ENRIQUE ZEPEDA ESTATE
 IN SHARES T, U, V & W SAN PEDRO
 DE CARRICITOS GRANT
 CAMERON COUNTY, TEXAS.
 W F HEATH, CE July 6, 1931. Scale 1"=400'
 @ Concrete posts

Note - Strips A and B in Share W are to be
 traded for Strips C and E in Share Y

PART OF SHARE V BETWEEN MILITARY ROAD
 AND RIO GRANDE DIVIDED AS FOLLOWS:

CARLOS ZEPEDA	ENRIQUE ZEPEDA EST
1183 Ac North of Levee	831 Ac
63 Ac South of Levee	46
18 Ac in Levee	12
1875 Ac Total	1411 Ac

THE STATE OF TEXAS,
 COUNTY OF CAMERON.
 KNOW ALL MEN BY THESE
 PRESENTS: That we, Carlos Zepeda, and
 Carlos E Zepeda, individually and as
 Guardian of the Estate of Minors,
 Francisca, Elisa, Maria Herlinda,
 Luisa and Enrique Zepeda, are the
 owners of the attached platted lands
 and have caused same to be surveyed
 as shown by the above plat.
 Witness our hands this 8th day of
 July A.D. 1931.

Carlos Zepeda,
 Carlos E. Zepeda,
 individually,
 Carlos E. Zepeda,
 Guardian.

THE STATE OF TEXAS,
 COUNTY OF CAMERON.
 BEFORE ME, the
 undersigned authority on this day
 personally appeared Carlos Zepeda,
 and Carlos E. Zepeda, individually
 and as guardian of the Estate of
 Francisca, Elisa, Maria Herlinda,
 Luisa and Enrique Zepeda, Minors,
 known to me to be the persons whose
 names are subscribed to the foregoing
 instrument, and acknowledged to me
 that they executed the same for the
 purposes and consideration therein
 expressed, and in the capacity therein
 stated.
 GIVEN UNDER my hand and seal of
 office, this the 8th day of July A.D.
 1931.

I. Zarate,
 Notary Public in and for Cameron
 County, Texas.


THE STATE OF TEXAS,
 COUNTY OF CAMERON.
 I, W. F. Heath,
 Civil Engineer and Surveyor, do
 hereby certify the above Map to be
 a true and correct representation
 of the actual survey made by me
 upon the ground.

W. F. Heath,
 Civil Engineer and Surveyor.

SWORN AND SUBSCRIBED TO before me,
 this the 8th day of July A.D. 1931

A. G. Brown,
 Notary Public in and for Cameron
 County, Texas.

Filed for record at 10:10 o'clock
 A.M. July 8th, A.D., 1931, and
 duly recorded at 11:45 o'clock
 A.M. July 11th, A.D., 1931 -
 R. D. Seago, Co. Clerk,
 Cameron County, Texas.
 By I. Zarate, Deputy

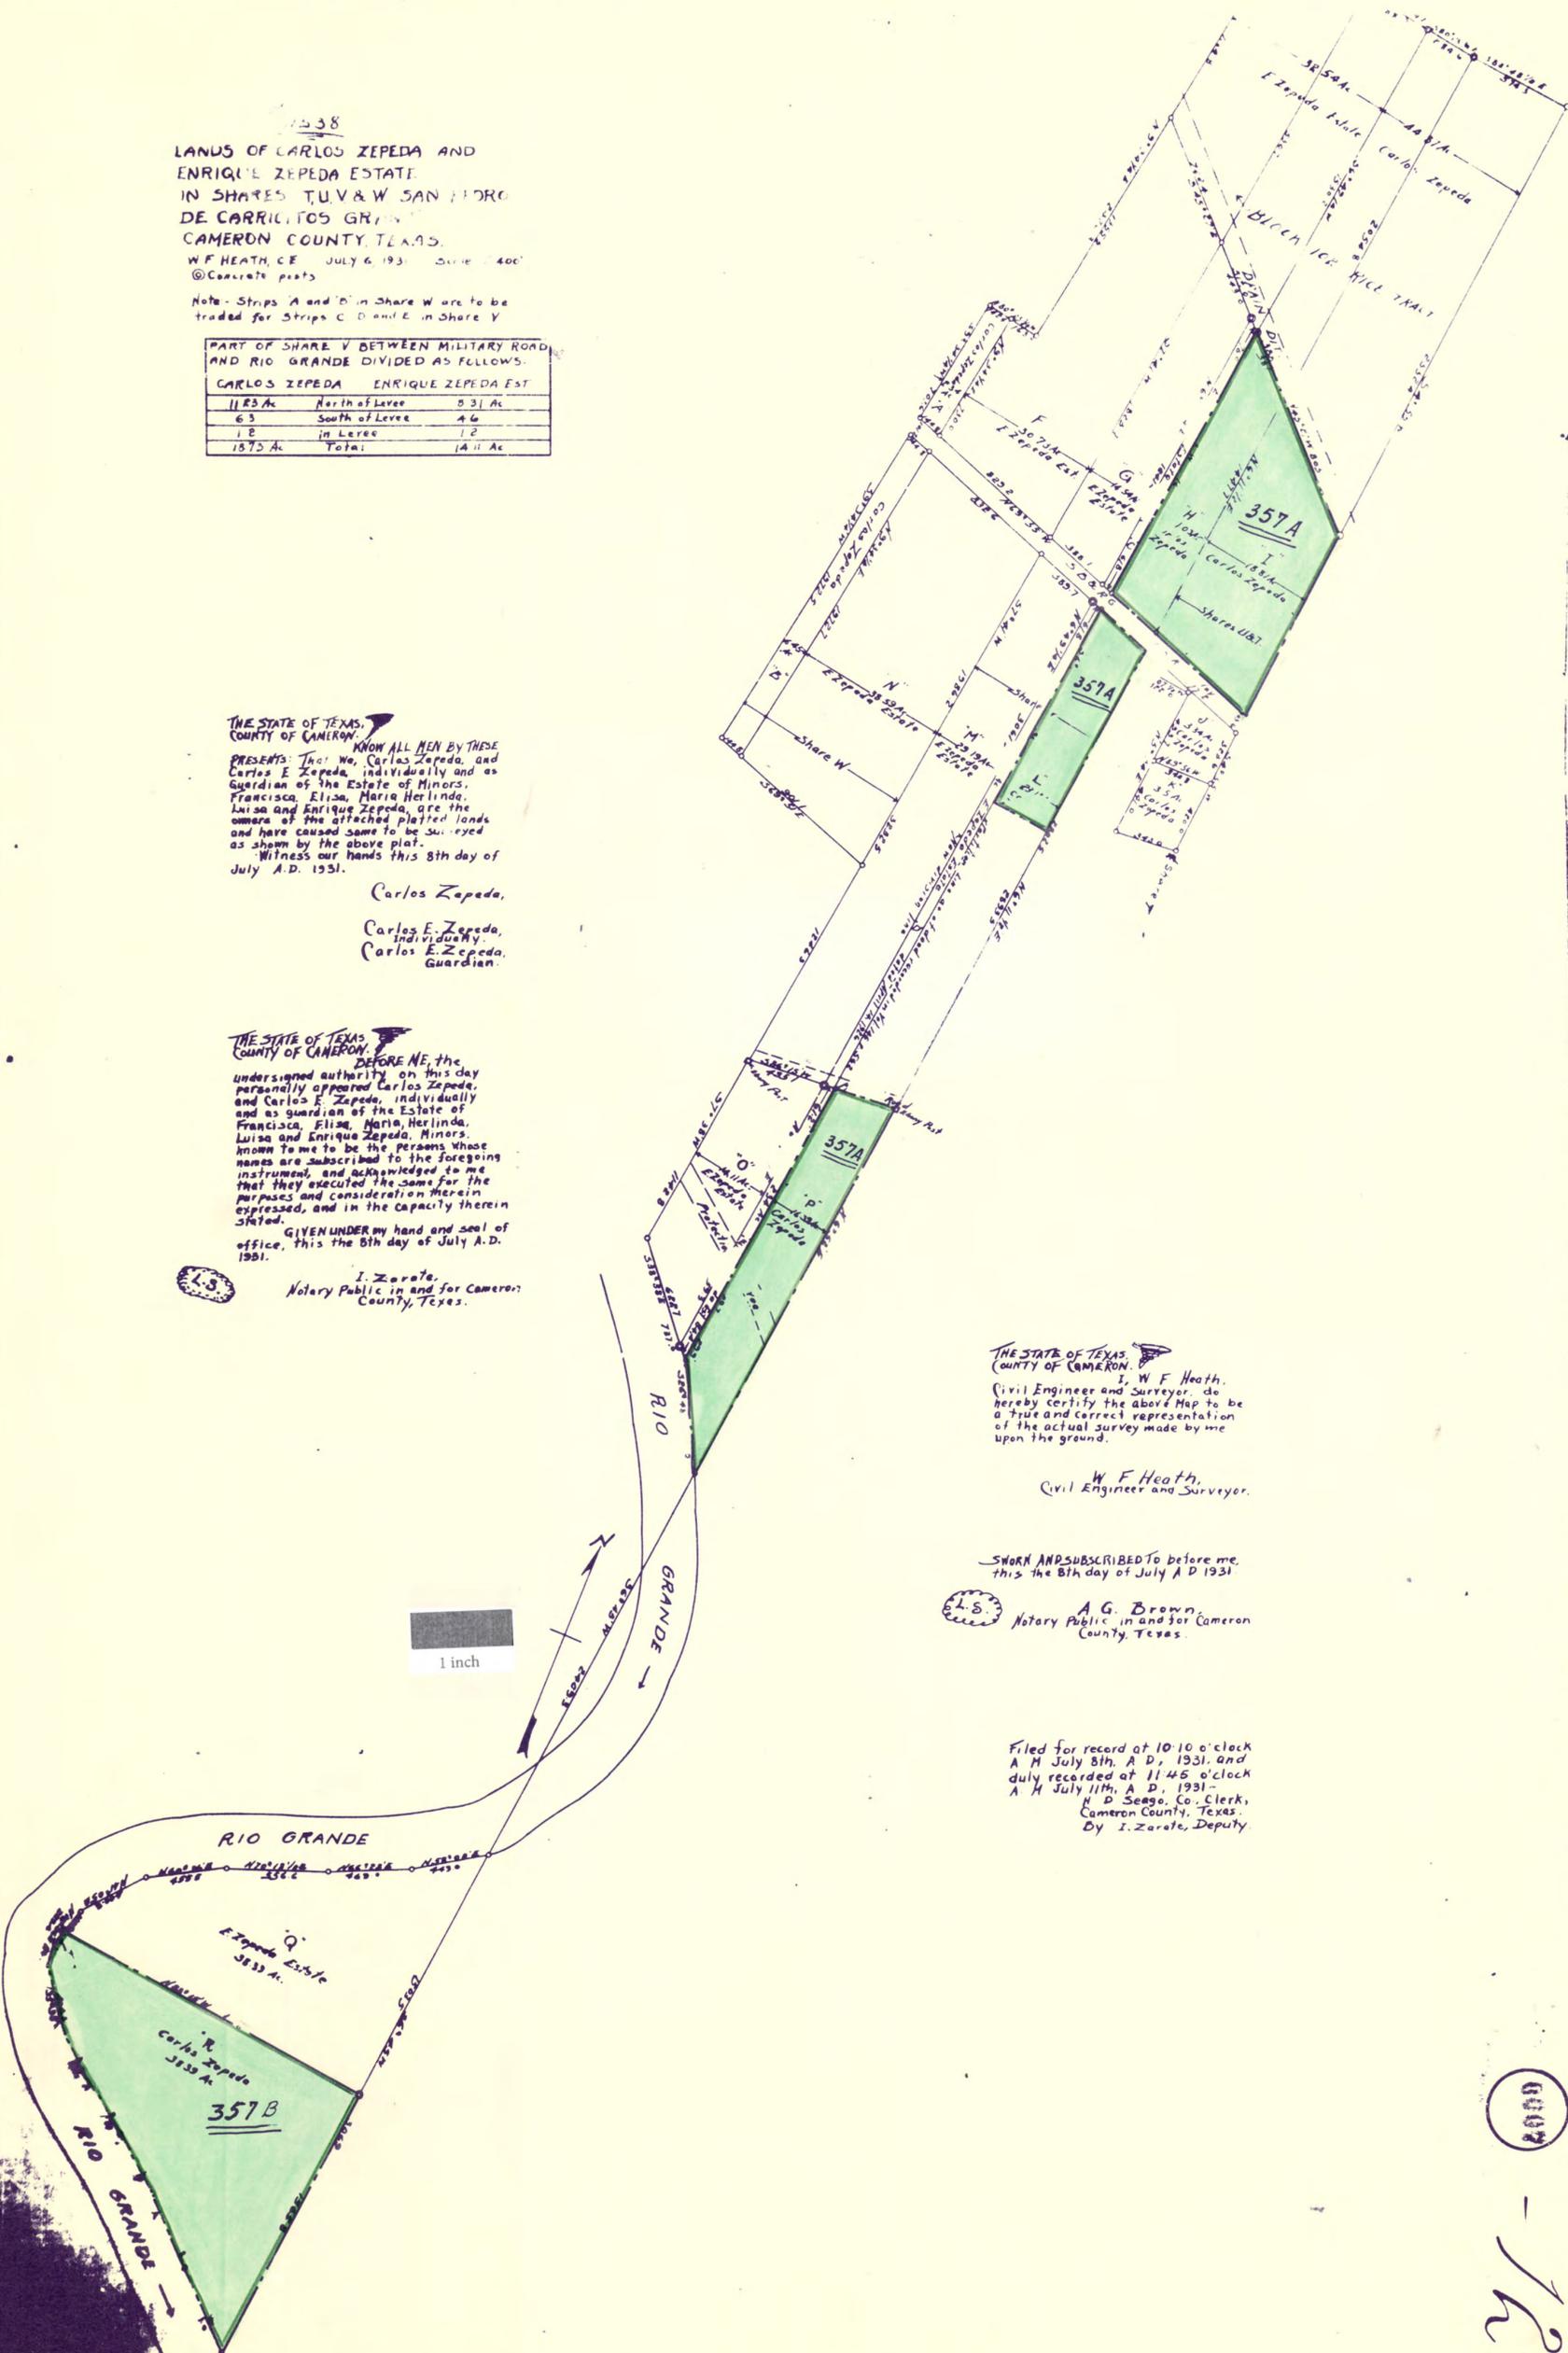

C-357

0002

12

WILLACY CO. VOL 1

1 Inch



W-52

0013

STATE OF TEXAS,
COUNTY OF HIDALGO.

DEDICATION

KNOW ALL MEN
BY THESE PRESENTS,

That I, E.M. GILBERT, do hereby declare the foregoing map, and do hereby describe the lands shown by this plat, being a re-subdivision of Tracts 9 and 10 of the Jan Martin Ranch, a subdivision of land out of the Juan de Carrizosa Grant, in Willacy County, Texas, and do hereby subdivide said lands and the part thereof embraced by the foregoing map, and which said lands, so subdivided, shall hereafter be known and designated as the map of "SAN MARTIN GARDENS" of Willacy County, Texas, and do hereby grant and dedicate the roads, as shown on the foregoing map, to the use of the public and unto Willacy County so long as it shall accept, maintain and protect same to the use and benefit of the public. Witness my hand this 1st Day of December, A.D. 1945.

E. M. Gilbert
E. M. GILBERT

STATE OF TEXAS,
COUNTY OF HIDALGO.


Before me, the undersigned, a Notary Public within and for Hidalgo County, Texas, on this date, personally appeared E.M. GILBERT, and acknowledged to me that she executed the same for the purpose and consideration herein expressed. Witness my hand and seal this 7th Day of May, A.D. 1946.

Charles R. Campbell
Notary Public in and for Hidalgo County, Texas.



STATE OF TEXAS,
COUNTY OF HIDALGO.
I, E.M. CARD, a Surveyor, do hereby certify that the foregoing map, "SAN MARTIN GARDENS", is a true and correct plat of a re-subdivision of Tracts 9 and 10 of the Jan Martin Ranch out of the Juan de Carrizosa Grant, as per page 4 of the County of Willacy, Texas, as published by me into lots numbered 1 to 11 inclusive. Witness my hand this 7th Day of May, A.D. 1946.

E. M. Card
E. M. CARD, Surveyor, McAllen, Texas

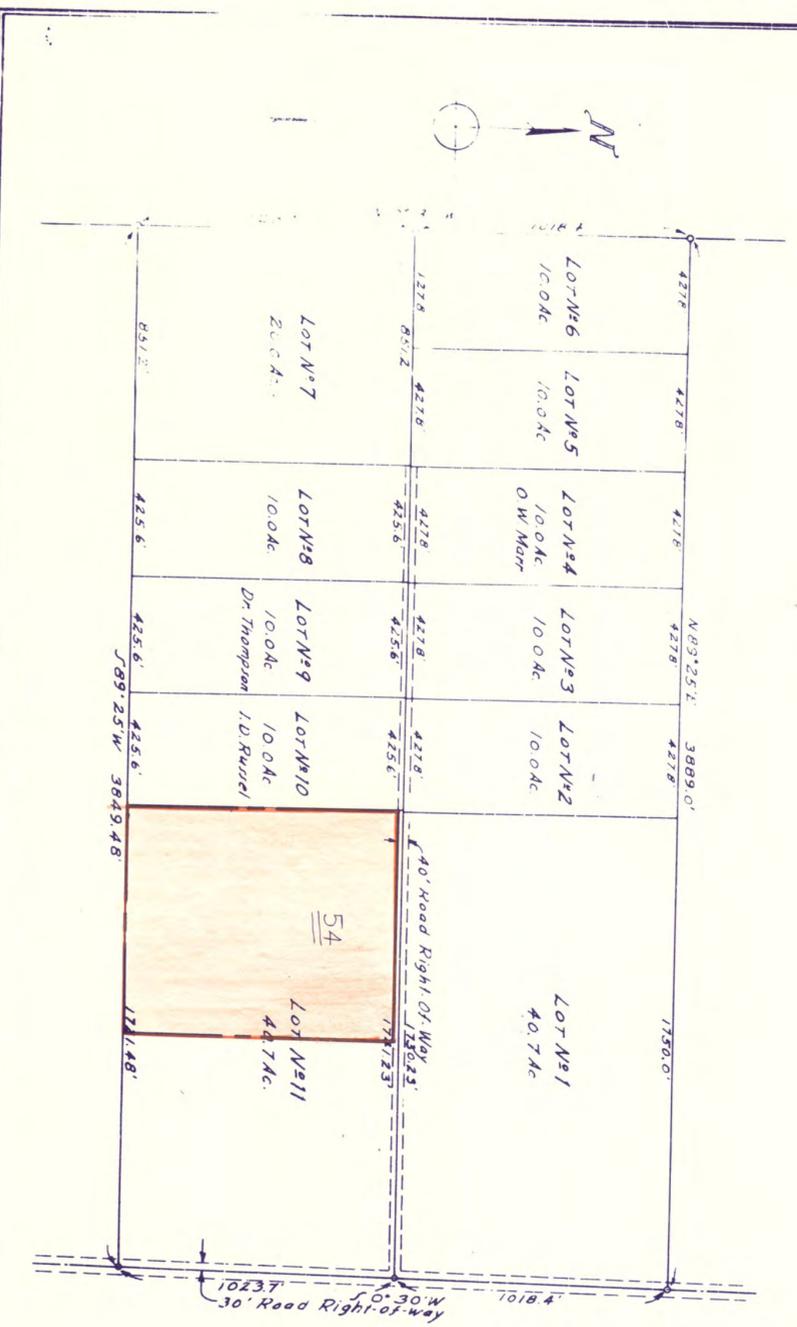

STATE OF TEXAS,
COUNTY OF HIDALGO.

Before me, the undersigned authority, a Notary Public, within and for Hidalgo County, Texas, on this date personally appeared E.M. CARD, known to me to be the person whose name is subscribed to the foregoing instrument and acknowledged to me that he executed the same for the purpose and consideration herein expressed. Witness my hand and seal this 7th Day of May, A.D. 1946.

W. H. Blythe
Notary Public in and for Hidalgo County, Texas.



PLAT OF
SAN MARTIN GARDENS
A RE-SUBDIVISION OF SHARE NO. 9 & 10
OF THE JAN MARTIN RANCH
WILLACY COUNTY, TEXAS
APRIL 30, 1946
SCALE - 1" = 300'

W. H. Blythe
Notary Public in and for Hidalgo County, Texas.

Signed and sworn to before me, this 18th day of May, 1946
State of Texas,
County of Willacy,
A. P. Wilkin

Signed and sworn to before me, this 16th day of March, 1946
State of Texas,
County of Willacy,
A. P. Wilkin

1 inch

34 35

CUK 127-12

18



1 inch

S-6

17

14-T-75



1 inch


S-11 SJ-1



S-12

1 inch


1:50,000

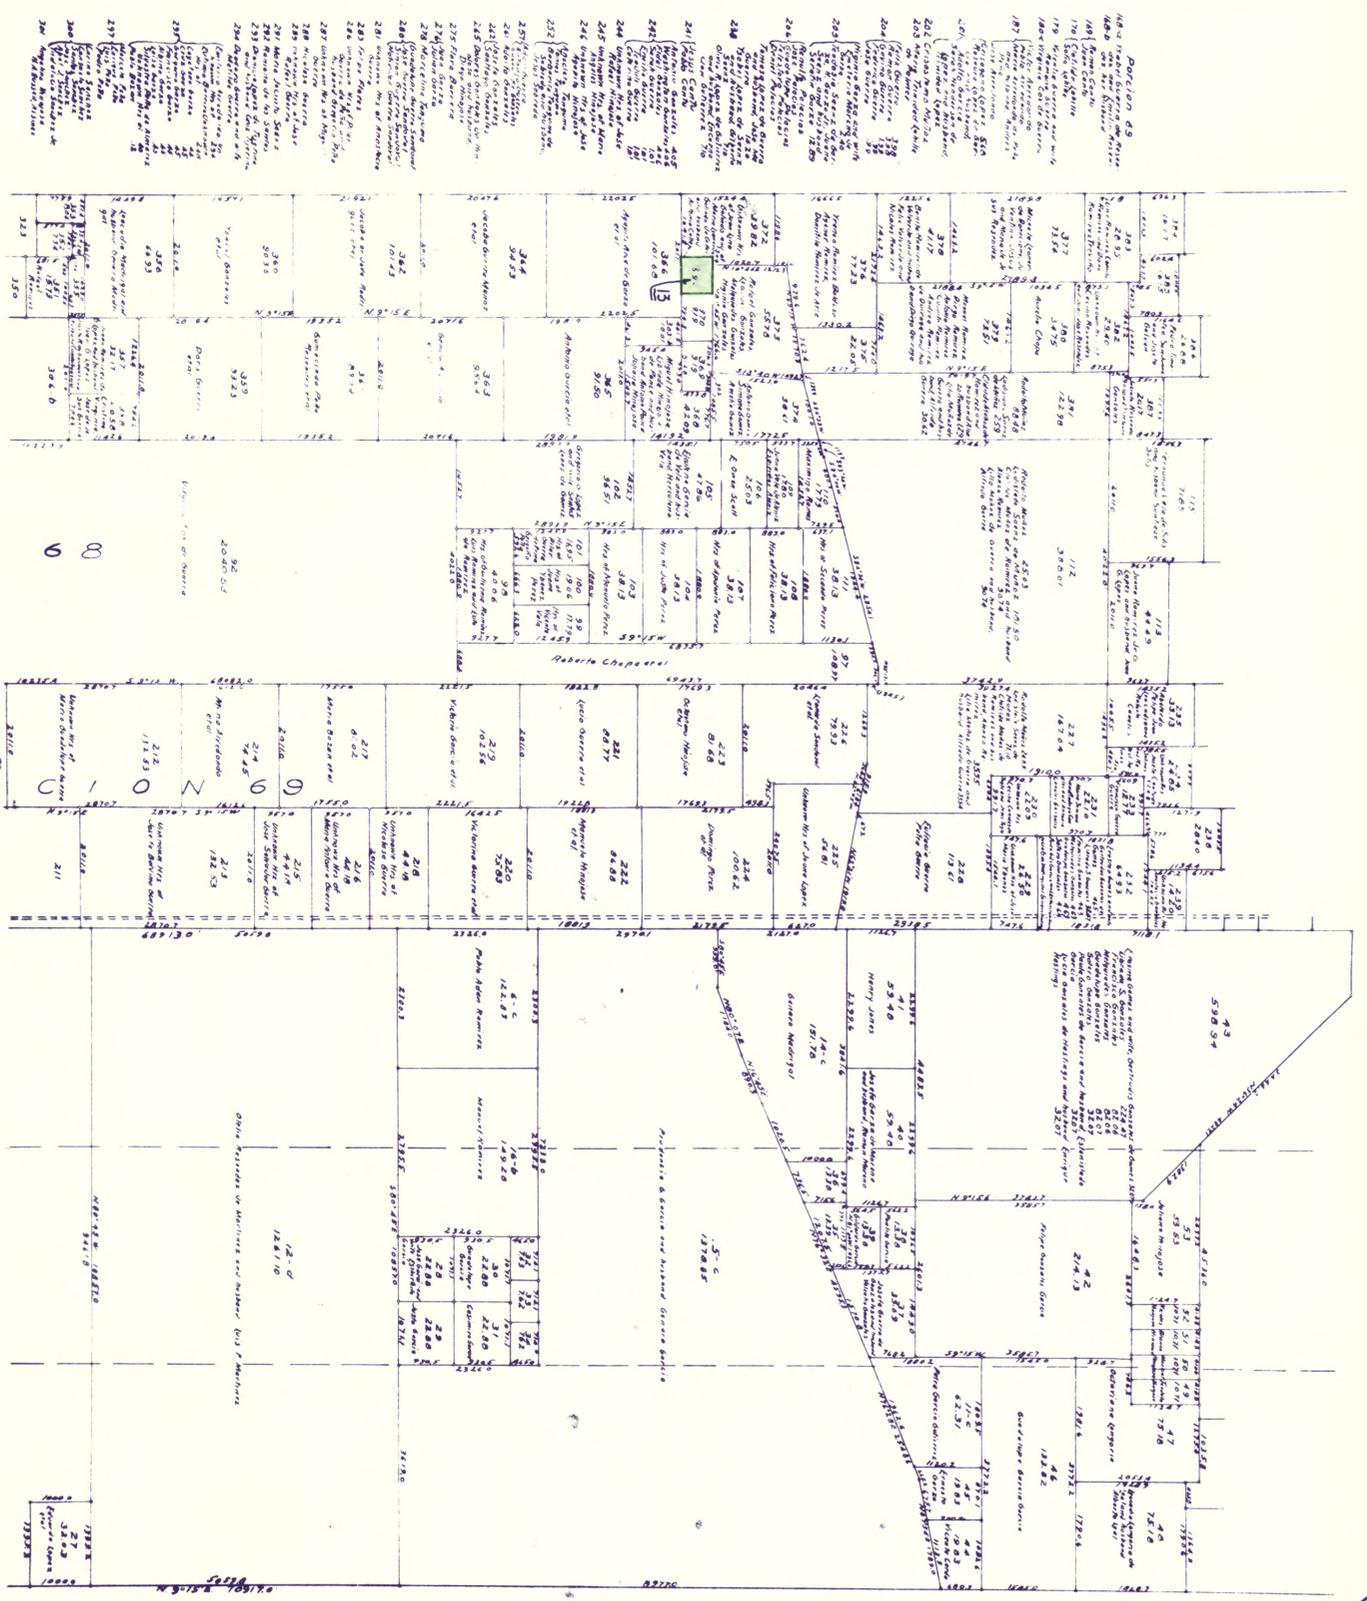

- Parcel 68**
- 184 No. 1000
 - 185 No. 1001
 - 186 No. 1002
 - 933 No. 1749
 - 934

430 Donnell, et al vs. State
 432 E. W. W. vs. State
 435 Antonio Mendez
 440 Antonio Mendez
NOTE-
 The same portions of town lots 5, 6, 7, 1000

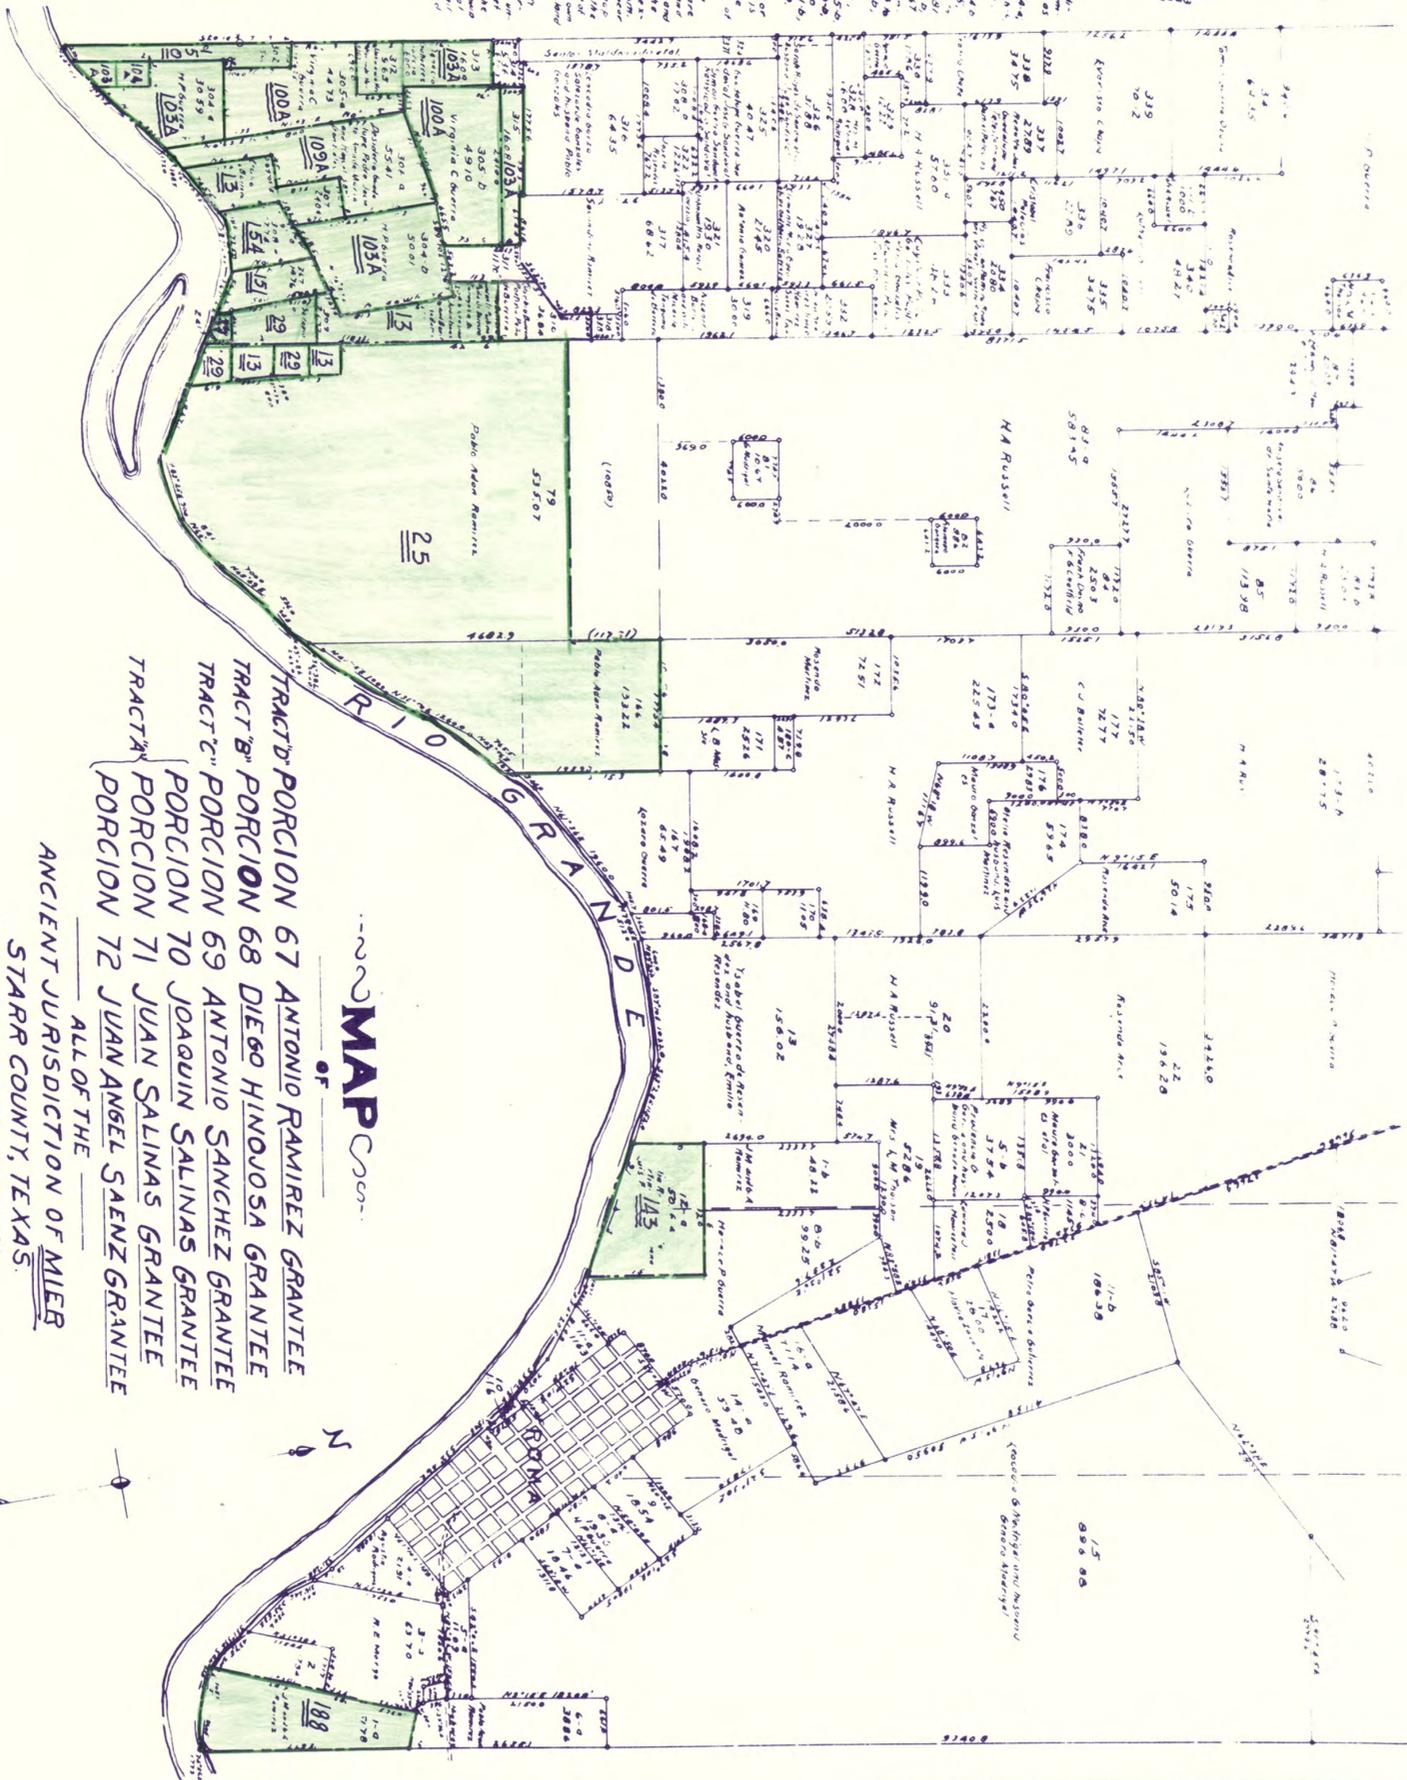

MAP OF
 TRACT D PORCION 67 ANTONIO RAMIREZ GRANTEE
 TRACT B PORCION 68 DIEGO HINOJOSA GRANTEE
 TRACT C PORCION 69 ANTONIO SANCHEZ GRANTEE
 PORCION 70 JOAQUIN SALINAS GRANTEE
 PORCION 71 JUAN SALINAS GRANTEE
 PORCION 72 JUAN ANGEL SAENZ GRANTEE
 ALL OF THE
 ANCIENT JURISDICTION OF MIER
 STARR COUNTY, TEXAS.
 SHOWING PARTITION IN
 CAUSE 4801 DISTRICT COURT OF THE 33RD
 JUDICIAL DISTRICT OF HIDALGO COUNTY, TEXAS.

JANUARY 7, 1926
 SCALE
 1 inch
 Emband
 SURVEYOR

1 inch

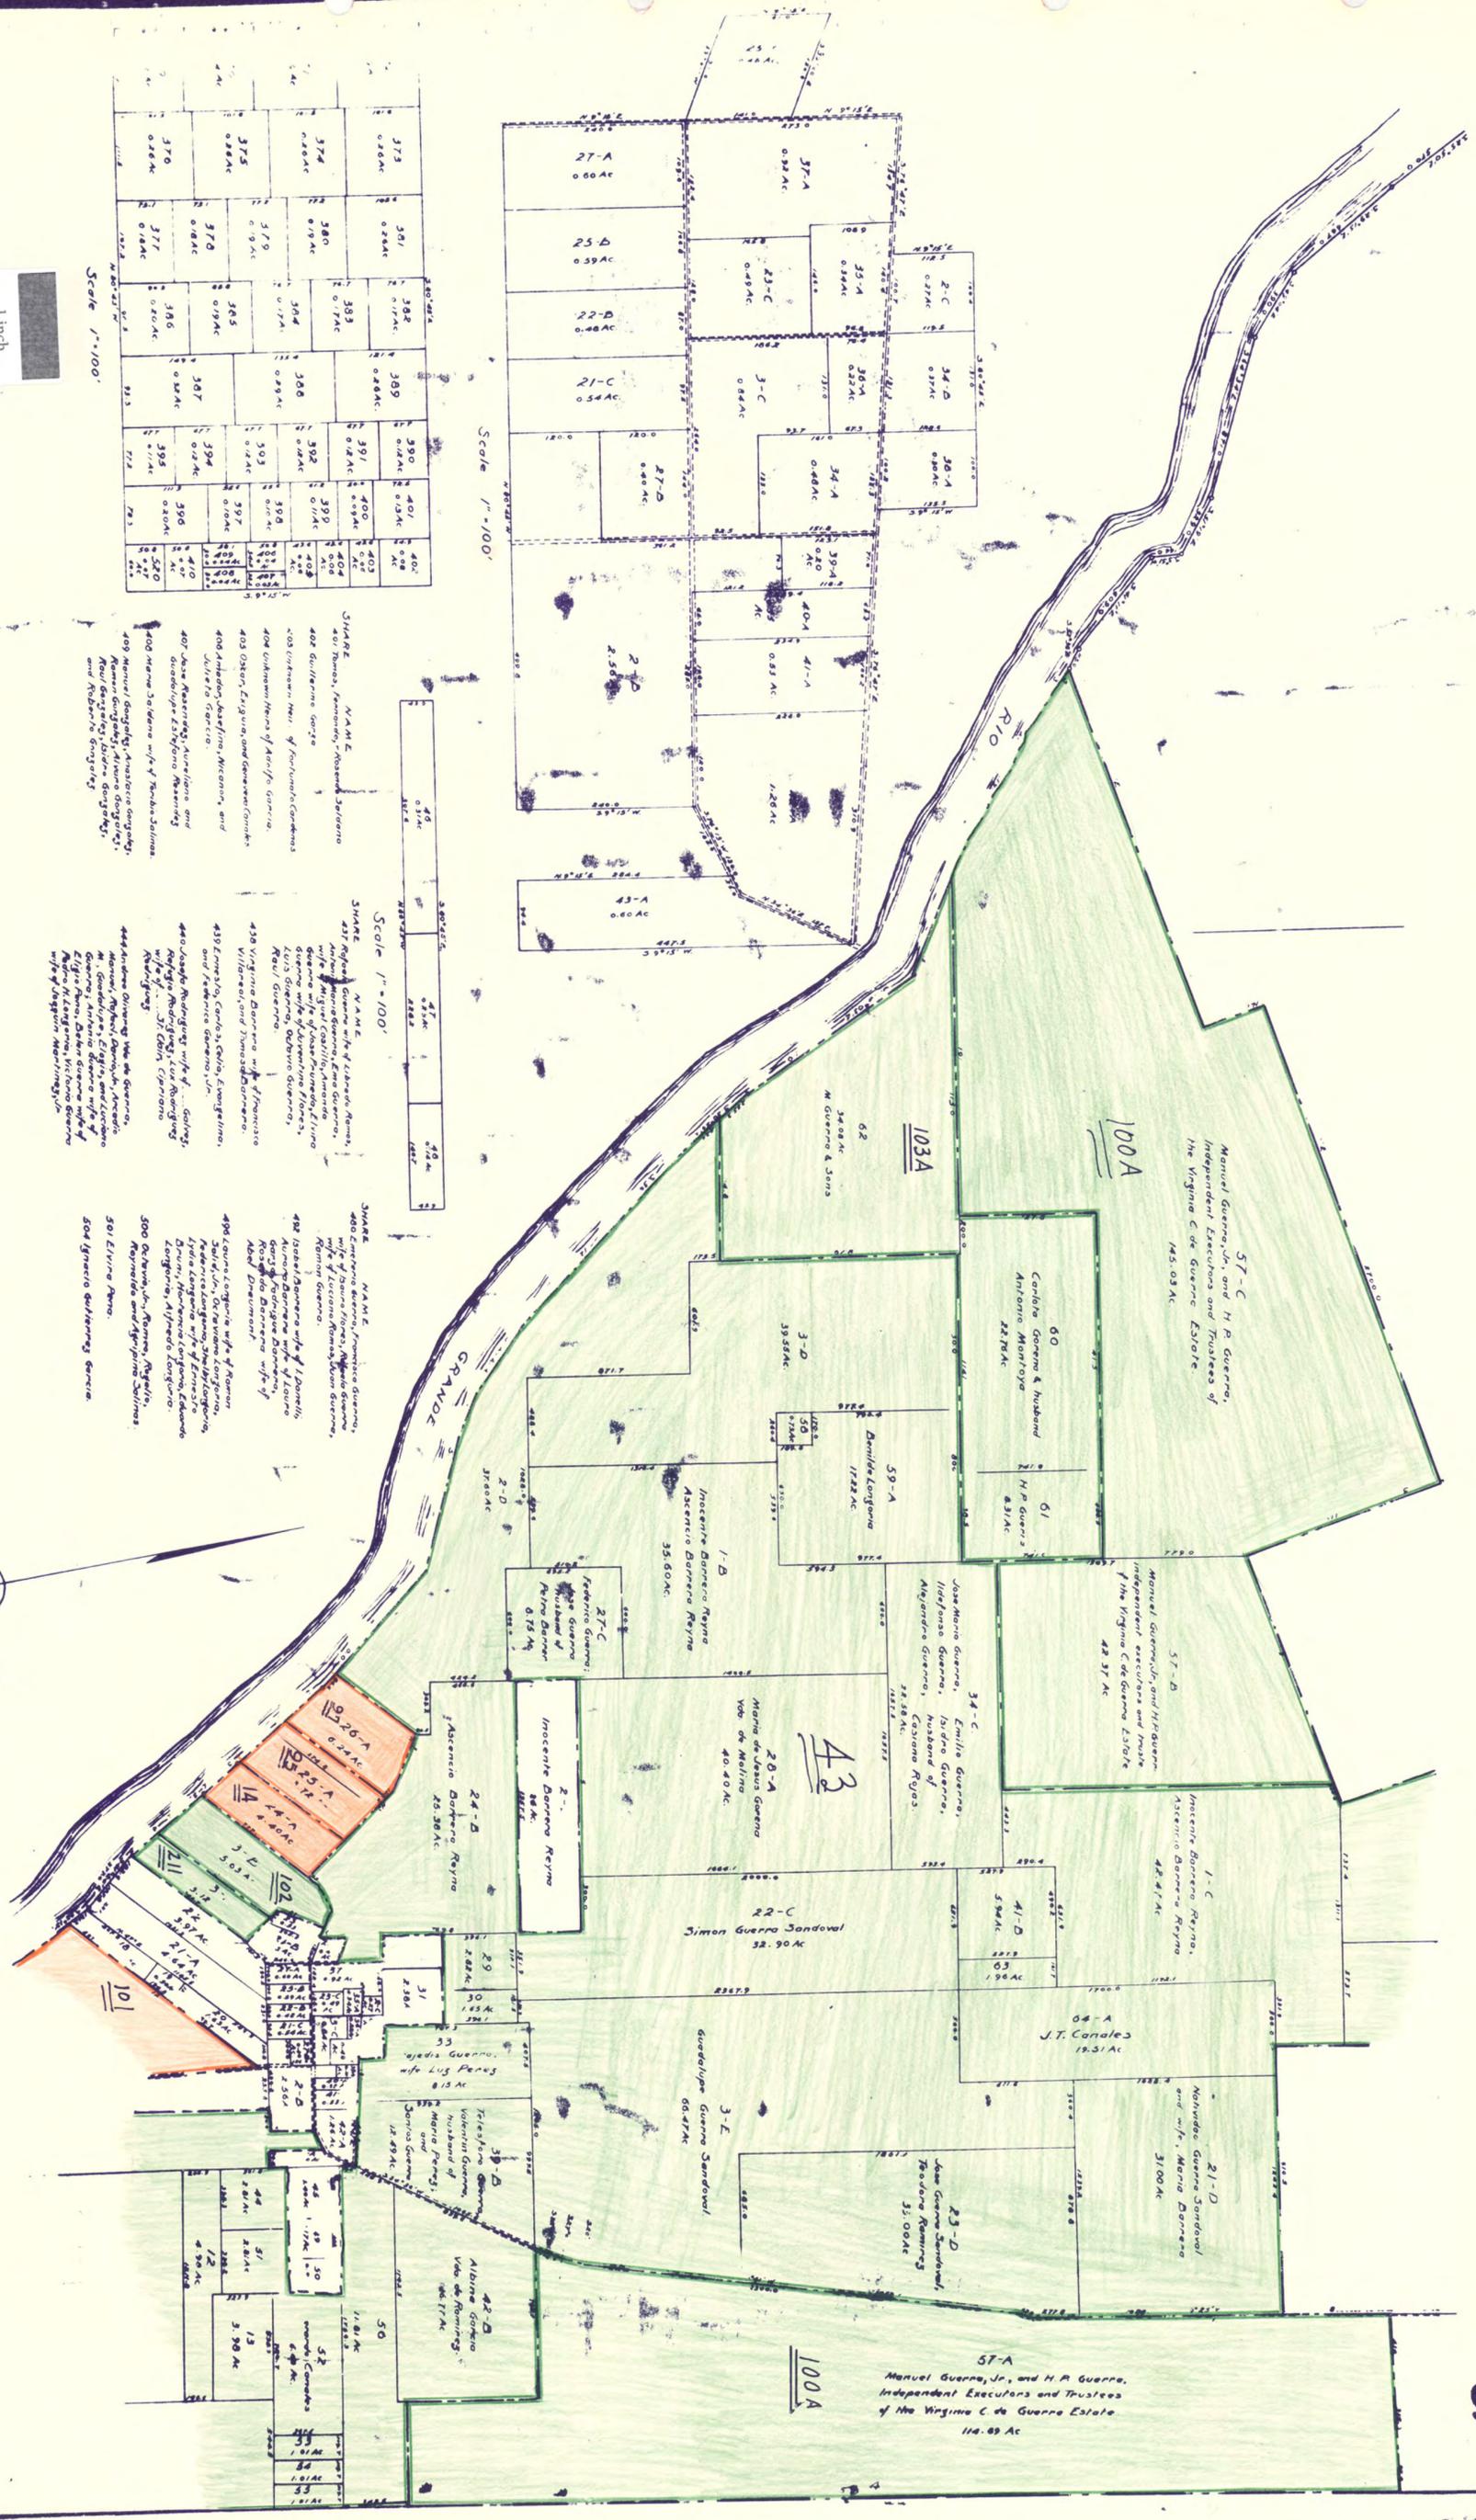


Scale 1" = 100'


373	381	382	383	384	385	386	387	388	389	390	391	392	393	394	395	396	397	398	399	400	401	402
0.284c	0.284c	0.174c																				
374	380	383	384	385	386	387	388	389	390	391	392	393	394	395	396	397	398	399	400	401	402	
0.284c	0.174c																					
375	379	385	387	388	389	390	391	392	393	394	395	396	397	398	399	400	401	402	403	404	405	406
0.284c	0.174c																					
376	377	386	387	388	389	390	391	392	393	394	395	396	397	398	399	400	401	402	403	404	405	406
0.284c	0.174c																					

1 Inch

- NAME NAME
- 407 Maria, Fernando, - Rosendo, - Beltrano
 - 408 Guillermo Garcia
 - 409 Juan Garcia
 - 410 Juan Garcia
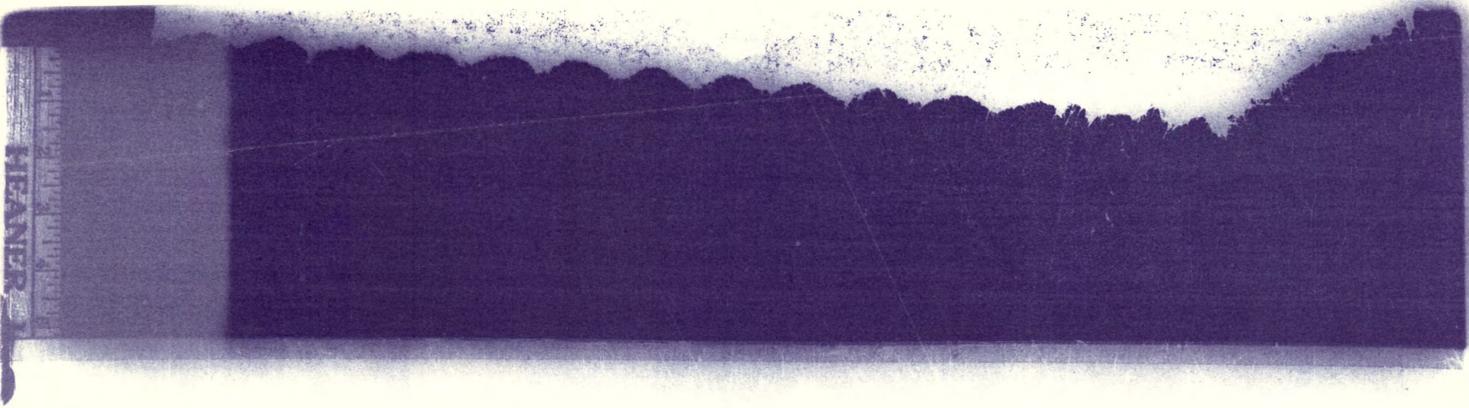

CUK-3T-57

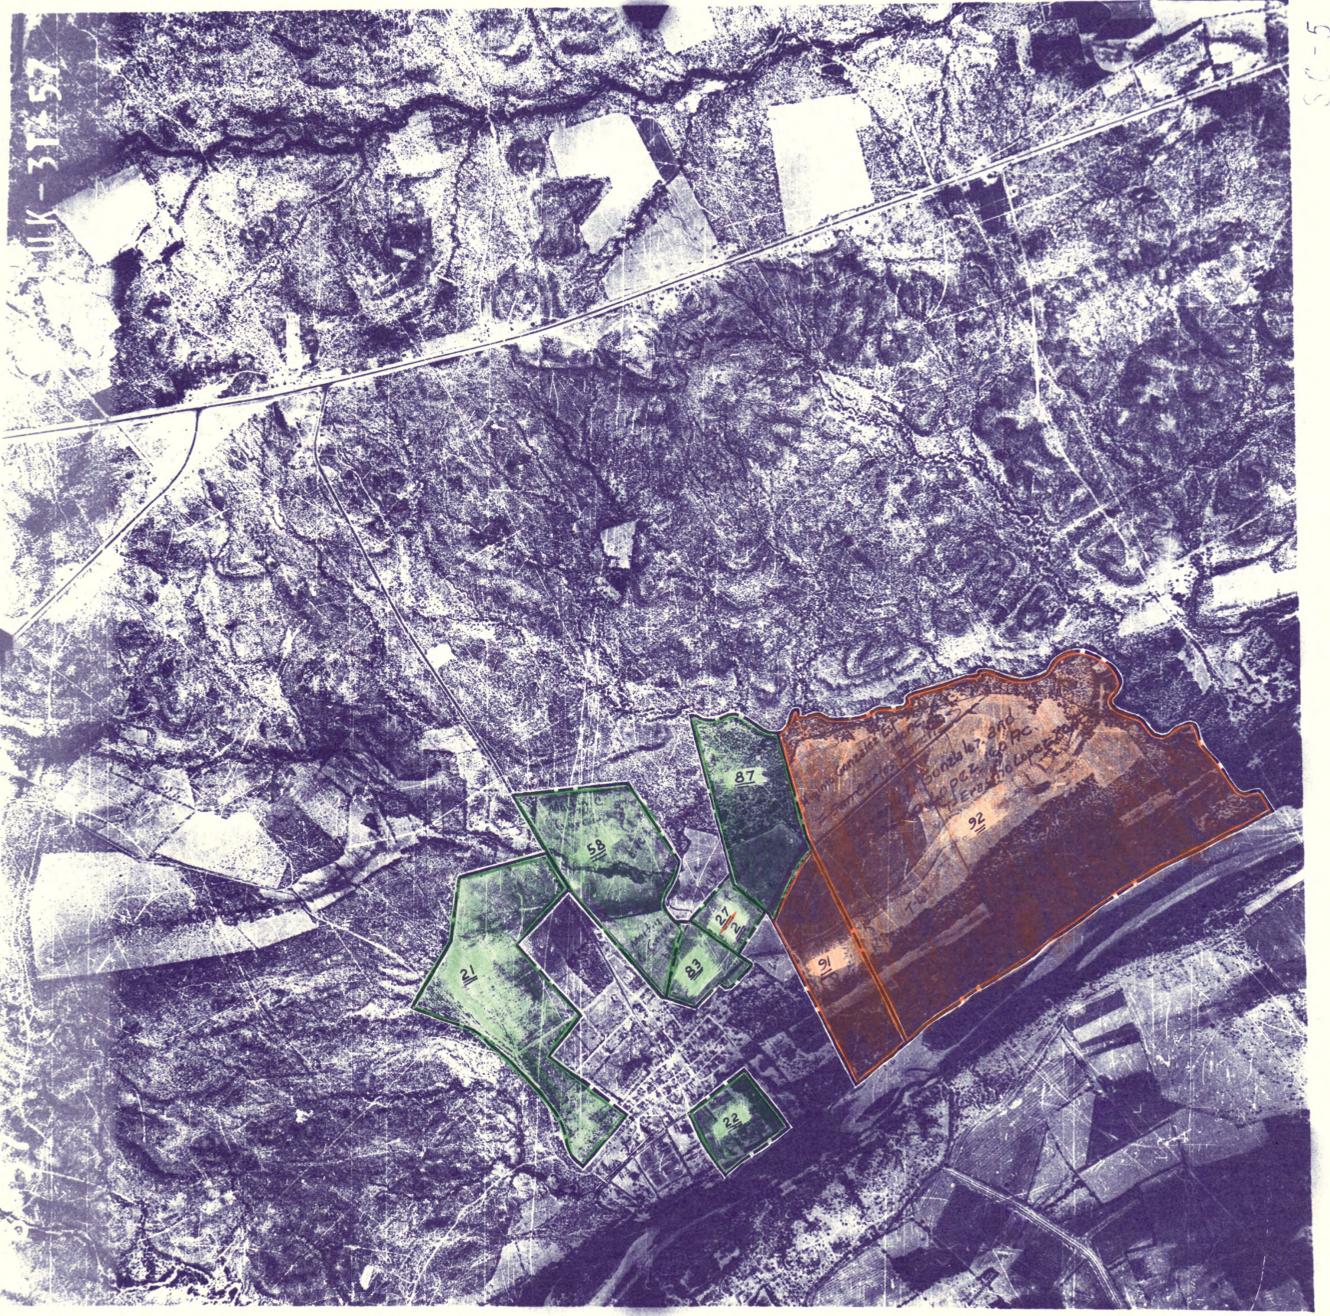

CUK-3T-57

5-2-5


S-27

1 inch

22

609

24

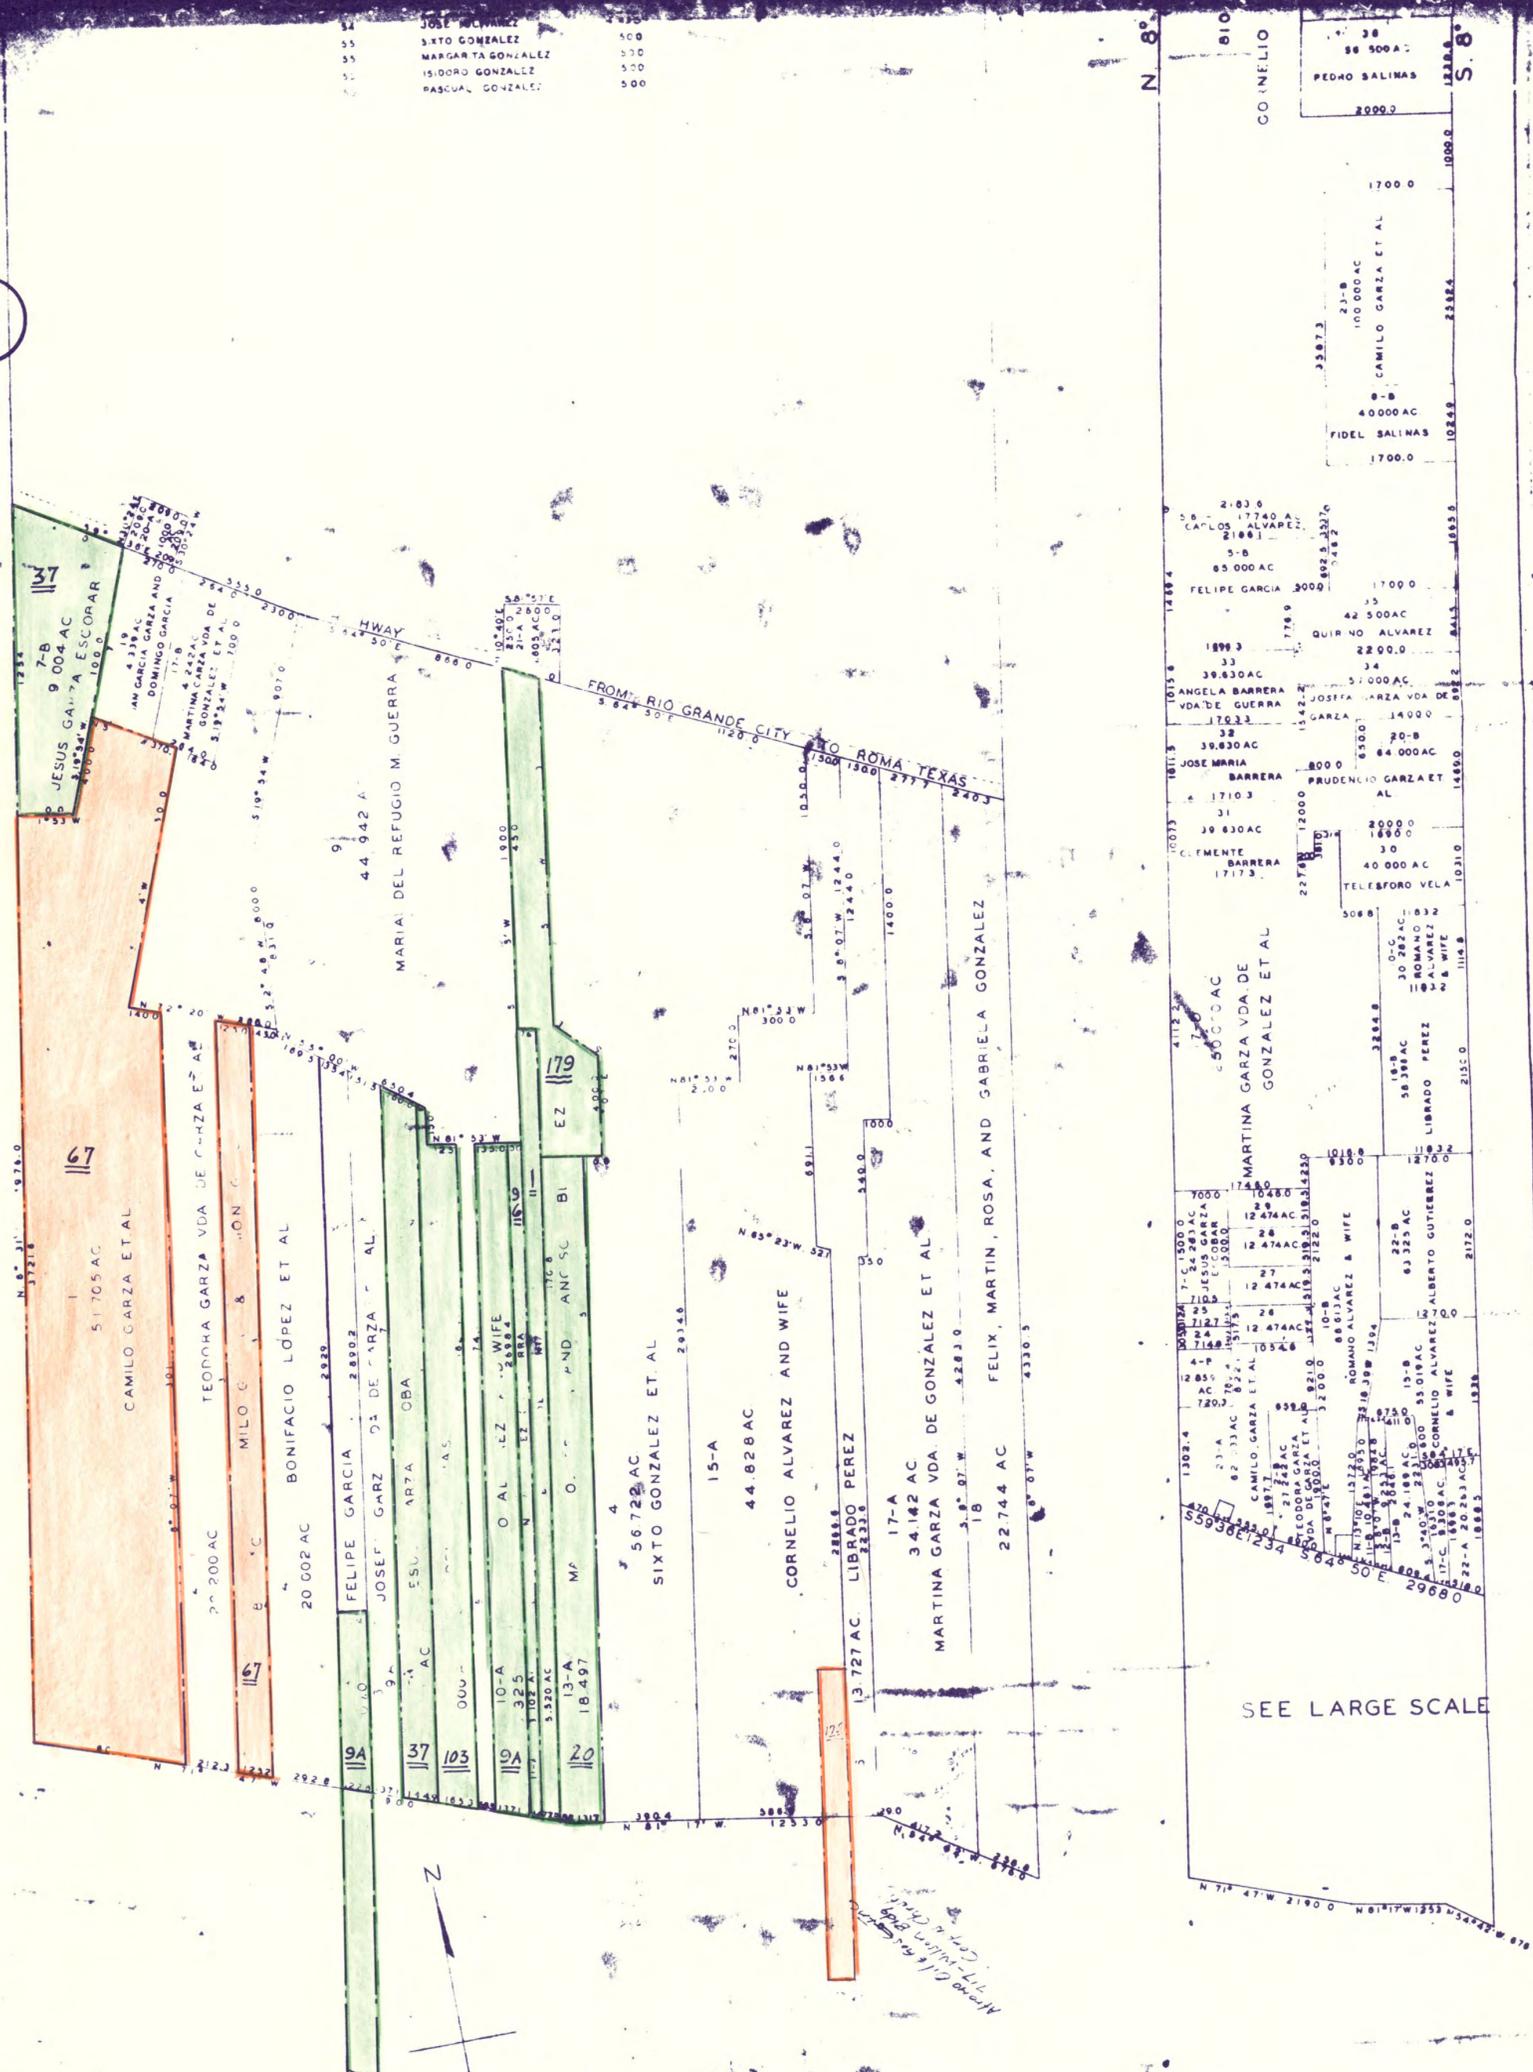

55	JOSE MCNEENEY	500
55	SIXTO GONZALEZ	500
55	MARGARITA GONZALEZ	500
55	ISIDORO GONZALEZ	500
55	PASCUAL GONZALEZ	500


38	56 500 AC
38	PEDRO SALINAS
20000	

SEE LARGE SCALE

MAP OF
 PORCION 72 JUANA JOSEFA GUTIERREZ,
 GRANTEE
 ANCIENT JURISDICTION OF CAMARGO
 STARR COUNTY, TEXAS
 SHOWING PARTITION IN

Porcion 72 (Camargo) S-37

1 inch

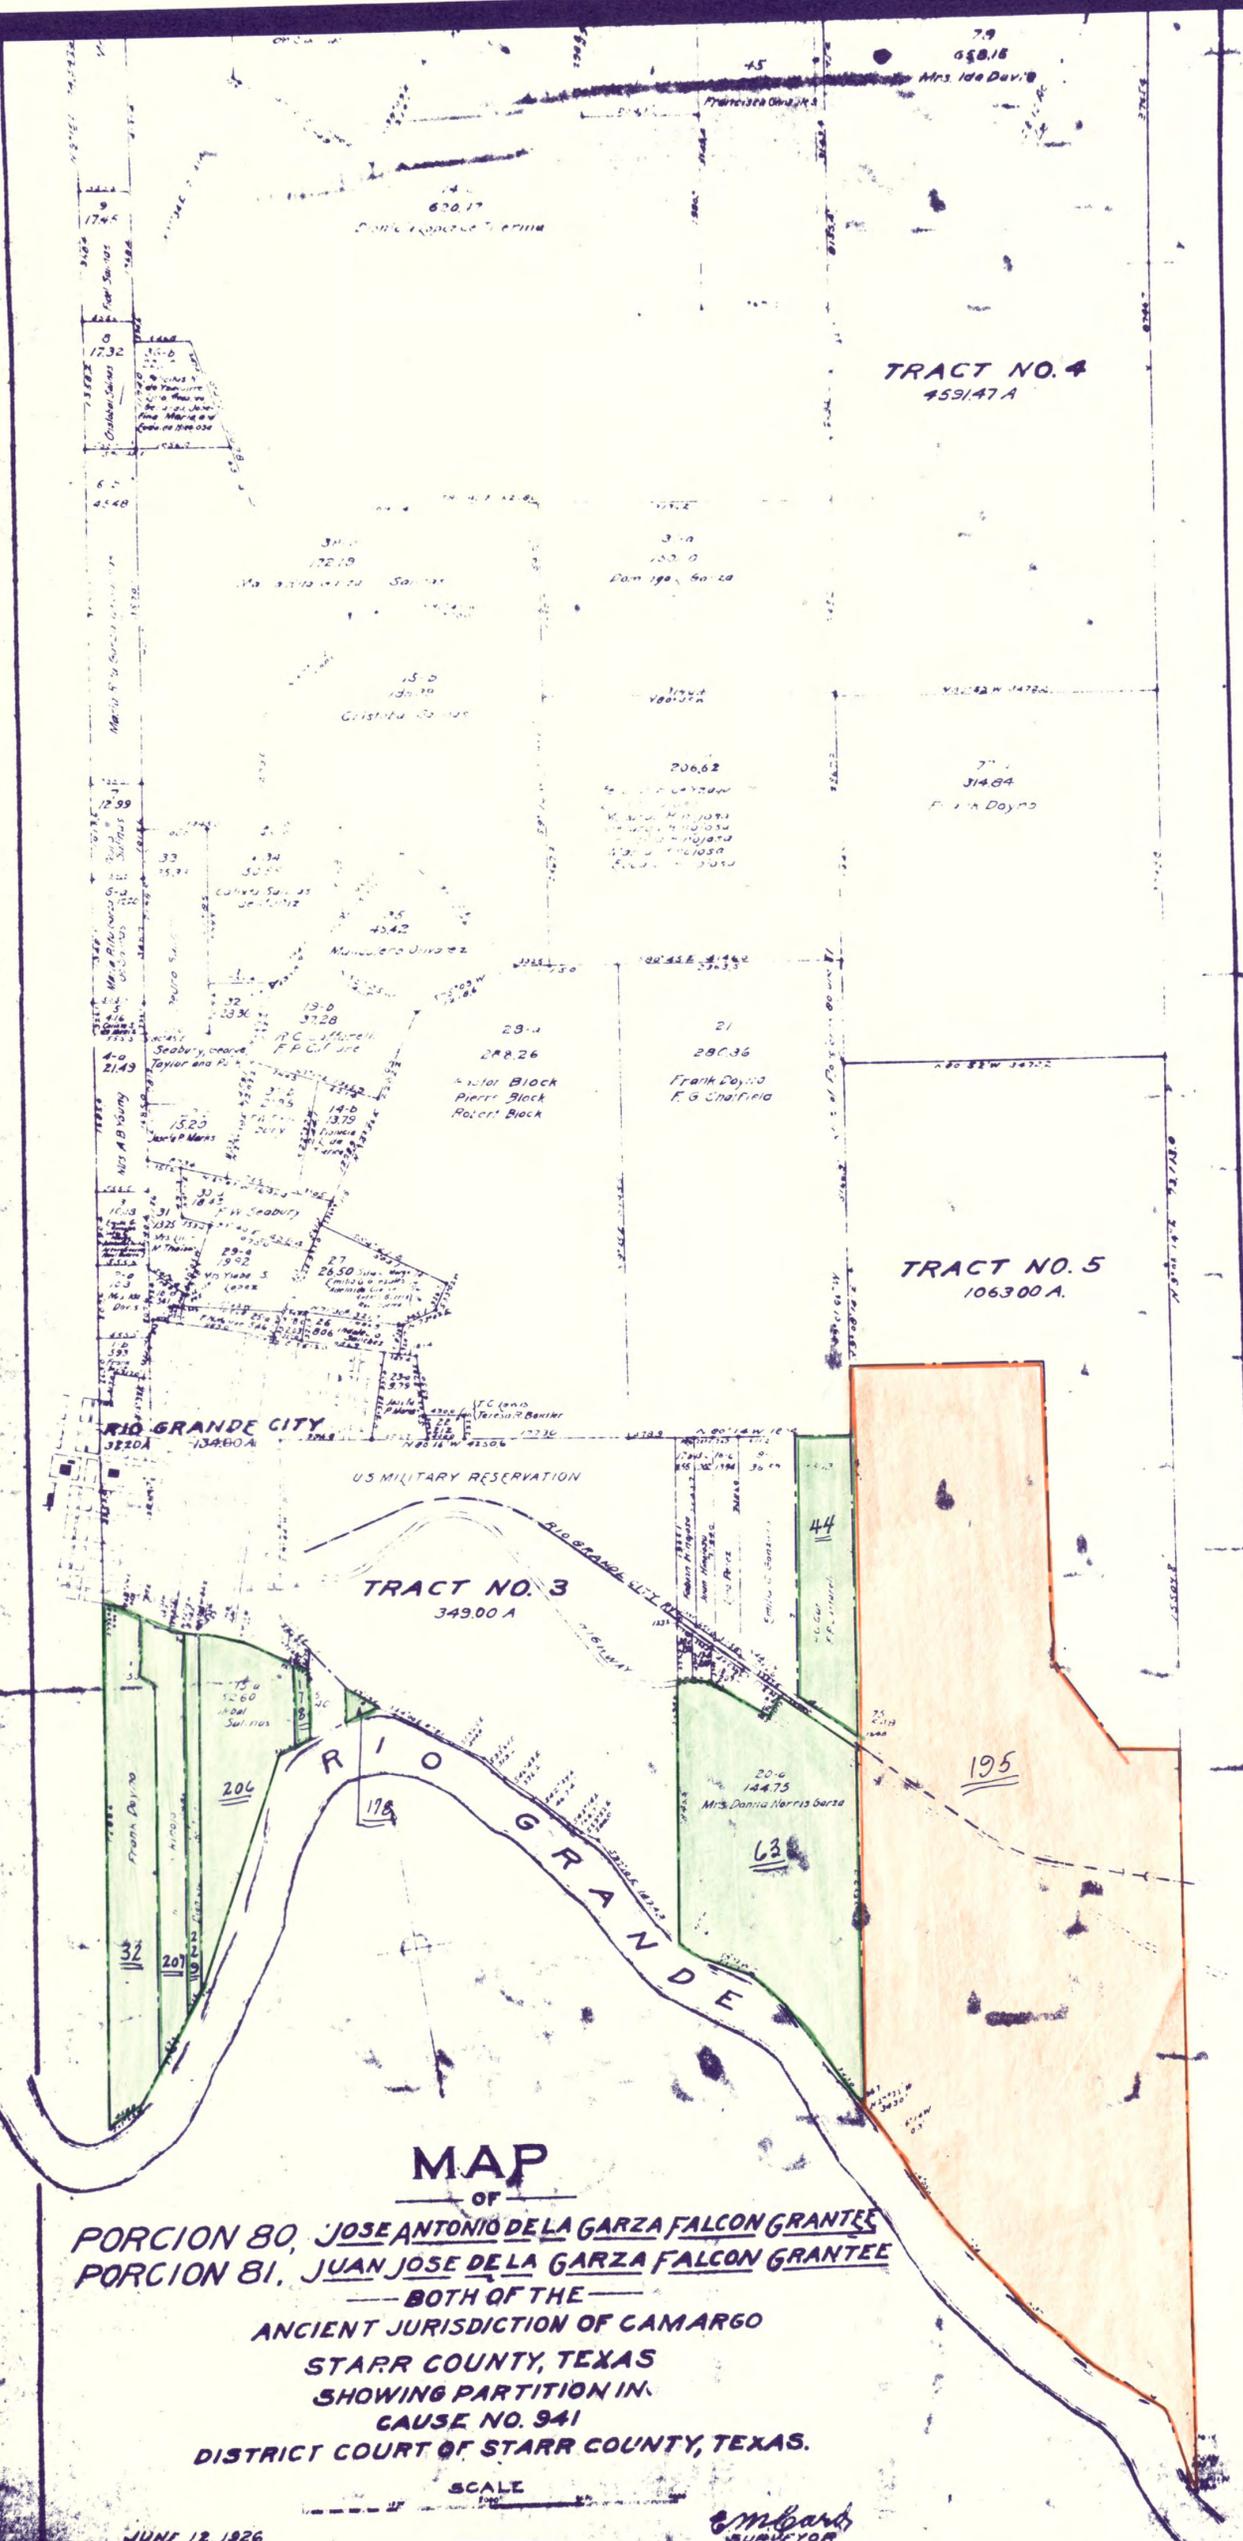

MAP
OF
PORCION 80, JOSE ANTONIO DE LA GARZA FALCON GRANTEE
PORCION 81, JUAN JOSE DE LA GARZA FALCON GRANTEE
— BOTH OF THE —
ANCIENT JURISDICTION OF CAMARGO
STARR COUNTY, TEXAS
SHOWING PARTITION IN
CAUSE NO. 941
DISTRICT COURT OF STARR COUNTY, TEXAS.

JUNE 12, 1926


SCALE

E. M. Garza
SURVEYOR

1 inch

24

Porcion 80-81 (Camargo)

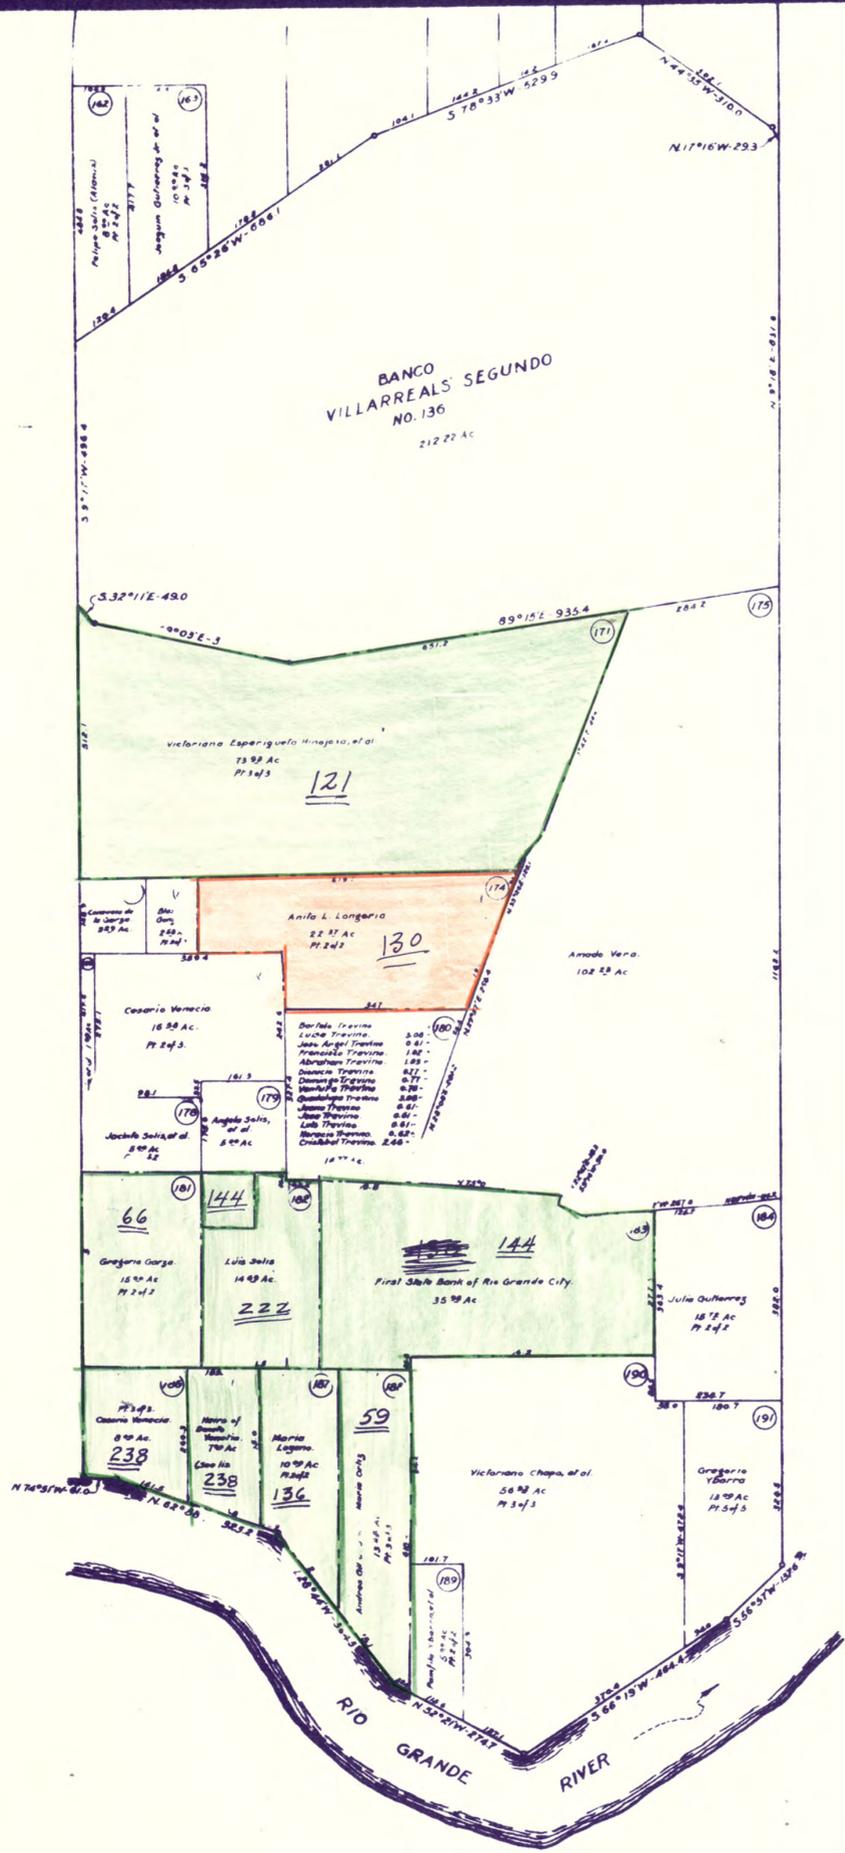

STATE OF TEXAS
COUNTY OF STARR:

I, J. B. Roberts a Registered Engineer, duly appointed by the 36th District Court of Hidalgo County, Texas as Surveyor of Partitions, in Cause A-3030 on the desk of said Court, do hereby certify that the foregoing Map of the Partition of Porcion 95, in Starr County, Texas, is a true and correct plat of said Porcion 95, as surveyed by me and as subdivided by me and the Commissioners of Partition in the above named cause, with tracts numbered 1 to 181 inclusive, that the tract numbers, dimensions and acreages are correctly as shown on the survey on the ground.

J. B. Roberts
Surveyor of Partitions

STATE OF TEXAS
COUNTY OF HIDALGO:

Subscribed and sworn to before me, the undersigned authority, on this 21st day of June, A.D. 1940, to certify which witness my hand and seal of office.

E. J. Roberts
Notary Public in and for Hidalgo County Texas

THE STATE OF TEXAS
COUNTY OF HIDALGO: I, K. C. BOYSEN, Clerk of the District Court in and for Hidalgo County, Texas do hereby certify that the above and foregoing is a true and correct copy of Map of Partition of Porcion 95, in Starr County, Texas.

No. A-3030 Title Partition of Porcion 95 Va. Santiago Acosta et al
as the same appears now on file in my office
Given under my hand and seal of office, this the 21st day of June A. D. 1940
K. C. Boyesen Clerk
District Court, Hidalgo County Texas

PARTITION PLAT
PORCION 95
STARR COUNTY TEXAS
SCALE 1 INCH=144 VARAS=400 FEET
JUNE 21 1940



FILED FOR RECORD
The 21st day of June, A. D. 1940
at Starr County, Texas
J. B. Roberts


Approved and sworn to
by the Clerk of the District Court
of Hidalgo County, Texas
this 21st day of June, 1940
E. J. Roberts

RECORDED
AT 10:00 O'CLOCK A.M.
THE 21st DAY OF JUNE, A.D. 1940.
HAP RECORD STARR COUNTY
BOOK 1 PAGE 62 & 63
J. B. Roberts

63


STARR CO.

S-59

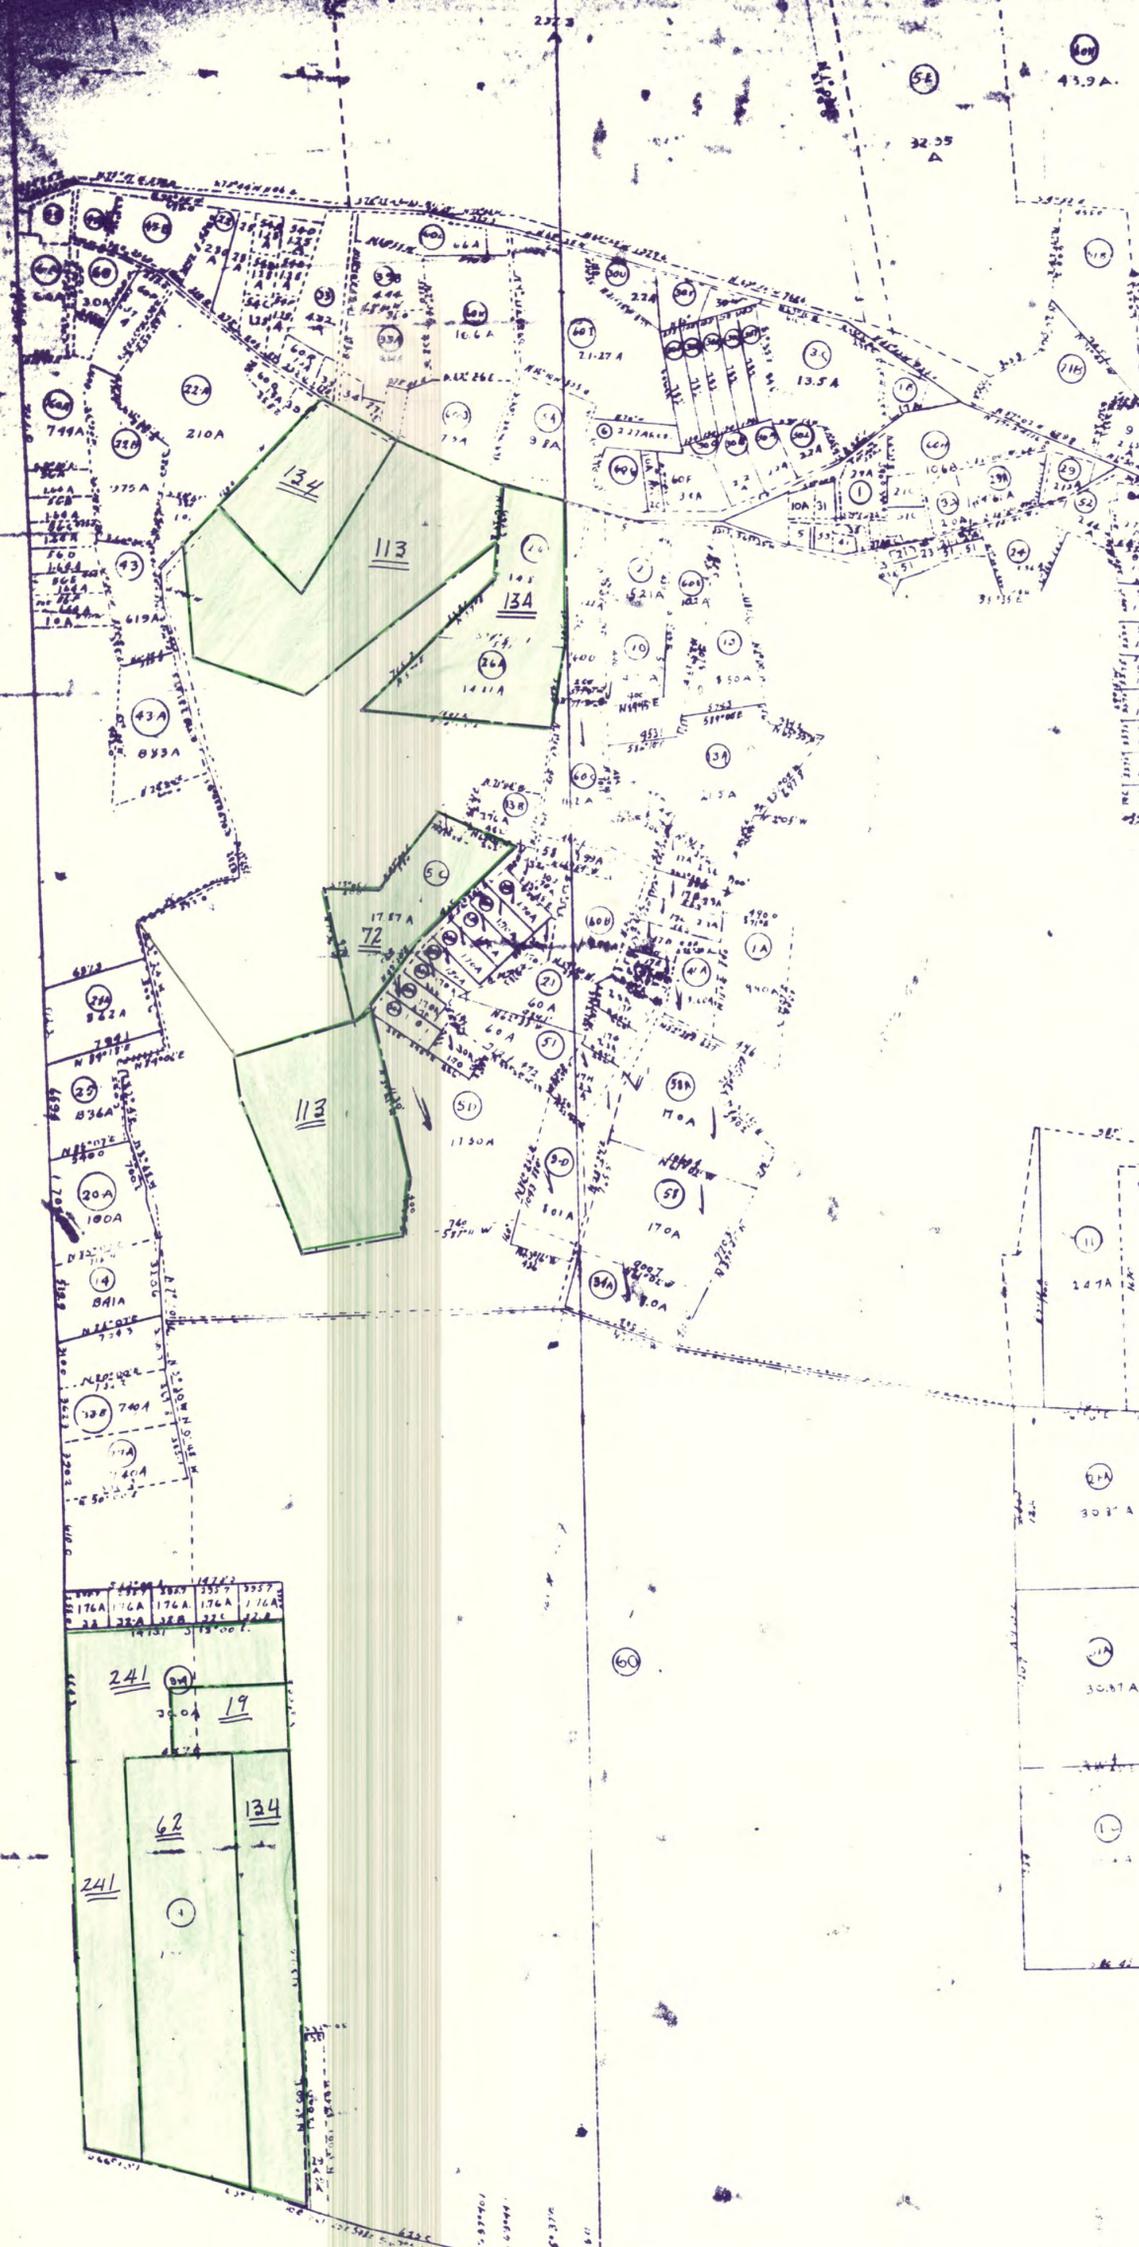

Owner	Plot	Area
Albino Bazan	22	2.2
Refugio Bazan de Nizkoron	23	2.3
Marta Bazan	24	2.4
Fortunato Elizaga & Nizkoron	25	2.5
Medro Lopez	26	2.6
Jacinto Lopez	27	2.7
Cristina Lopez	28	2.8
Pilar Bazan Santos	29	2.9
Pilar Montano and Nizc	30	3.0
Paulo Bazan	31	3.1
José Bazan (son of Basilio Bazan)	32	3.2
Catalino Lizaso	33	3.3
Crux	34	3.4
Santos	35	3.5
Amelia	36	3.6
Guadalupe	37	3.7
Primo	38	3.8
Isabel Bazan de Lopez	39	3.9
Anita Bazan de Montano	40	4.0
Maria Bazan	41	4.1
Francisco Contreras	42	4.2
Jose Garcia	43	4.3
Eulogio Garcia	44	4.4
Cesario Garcia de Garza	45	4.5
Guadalupe Garcia de Valadez	46	4.6
Refugio Garcia	47	4.7
Isabel Lopez de Osuna	48	4.8
Sofia Lopez Rodriguez	49	4.9
Jose Rodriguez	50	5.0
Juan	51	5.1
Unknown heirs of Rodriguez	52	5.2
Unknown heirs of Montano Lopez Ruiz	53	5.3
de Garza	54	5.4
Francisco Garcia	55	5.5
Simona	56	5.6
Crux	57	5.7
Melicio	58	5.8
Felix Garcia (unknown heirs)	59	5.9
Manuel M. Garcia	60	6.0
Natividad Bazan Ruiz	61	6.1
Teresa Lopez de Dominguez	62	6.2
Pedro and Anastasio Hinojosa	63	6.3
Seabury, George and Taylor	64	6.4
Cuyetano Garza	65	6.5
Crux	66	6.6
Jose Maria	67	6.7
Gorgonia	68	6.8
Francisca	69	6.9
Bernardo	70	7.0
Maman	71	7.1
Luz	72	7.2
Albino	73	7.3
Antonio Ruiz	74	7.4
Humulo Garza	75	7.5
Ezequiel Torres	76	7.6
Ranquel	77	7.7
Hilario Rios	78	7.8
Pedro Longoria	79	7.9
Ayela	80	8.0
Eloisa	81	8.1
Armando	82	8.2
Heriberto	83	8.3
Ernestina	84	8.4
Gaspar Black	85	8.5
Primo	86	8.6
Heber	87	8.7
Jose Maria Guerra et al	88	8.8
Agulosa Bazan	89	8.9
Unknown heirs of Lopez de Lopez	90	9.0
3 persons: 1. Pedro Molina	91	9.1
Juan Bazan	92	9.2
Marias Bazan	93	9.3
Crux et al	94	9.4

176A	176B	176C	176D	176E
22	23	24	25	26


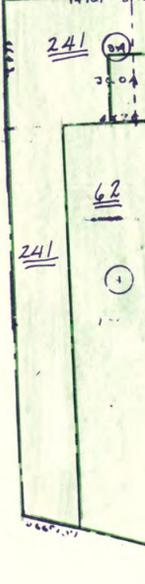


1 inch

RIO GRANDE

5-72

30

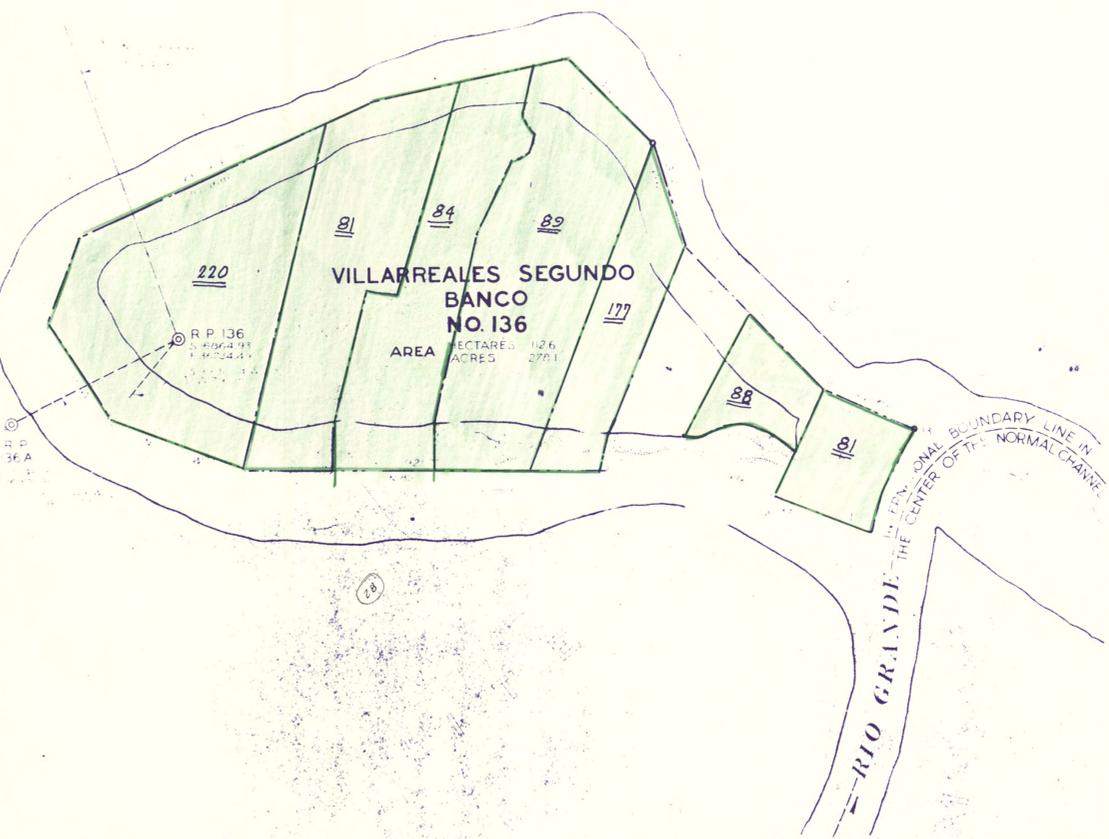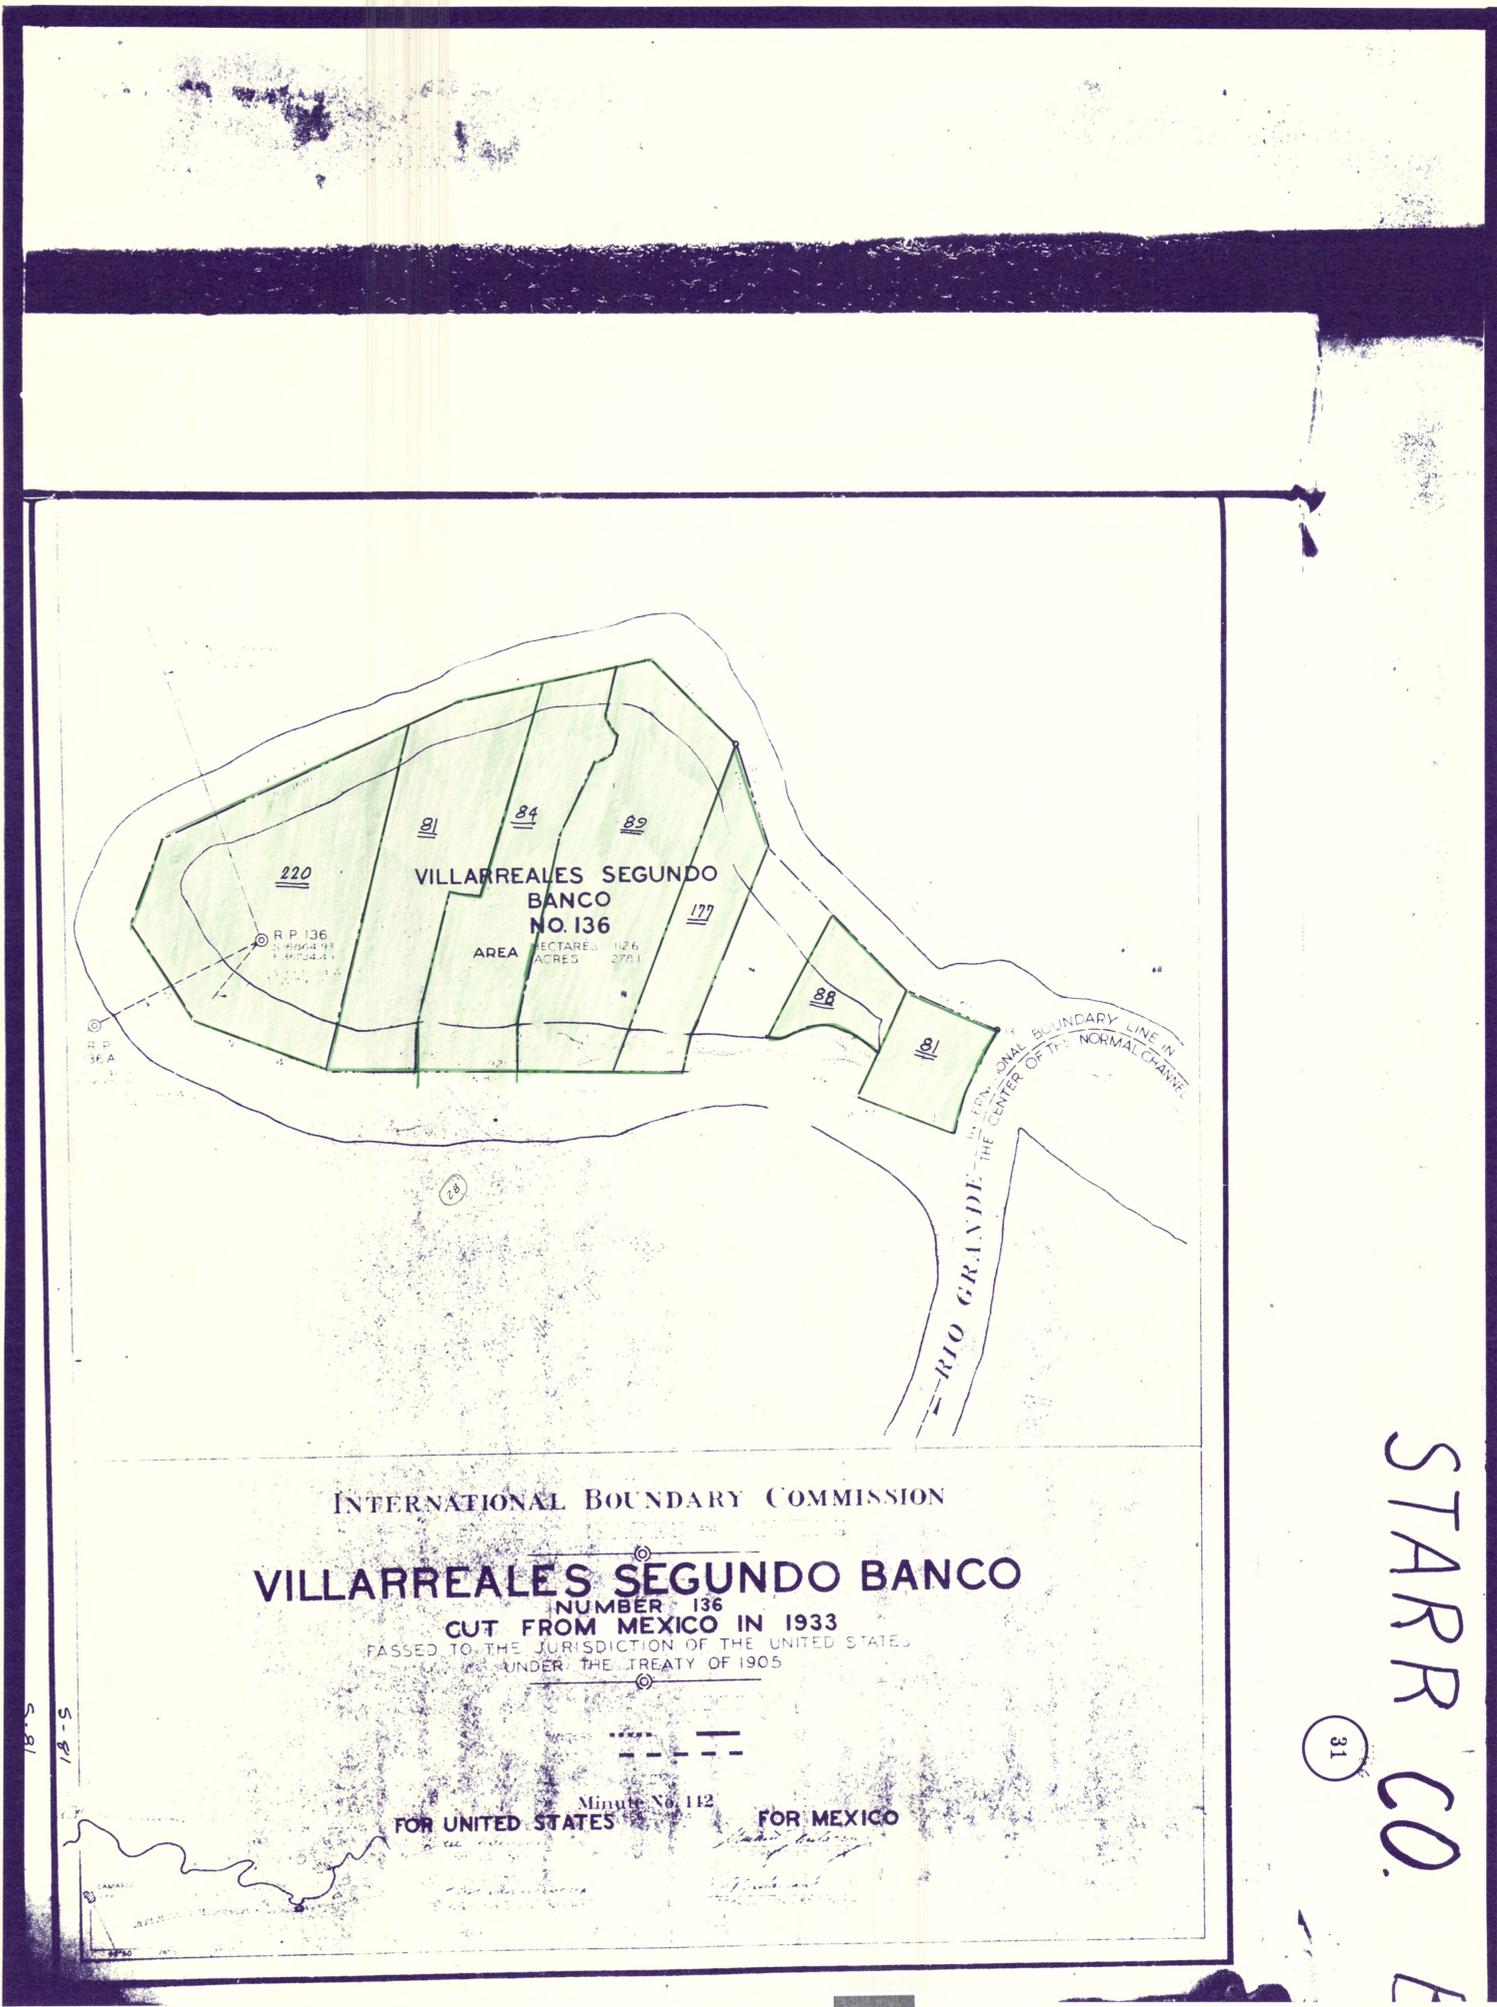


INTERNATIONAL BOUNDARY COMMISSION
VILLARREALES SEGUNDO BANCO
NUMBER 136
CUT FROM MEXICO IN 1933
PASSED TO THE JURISDICTION OF THE UNITED STATES
UNDER THE TREATY OF 1905


Minute No. 112
FOR UNITED STATES FOR MEXICO

1 inch

STARR CO. E
31

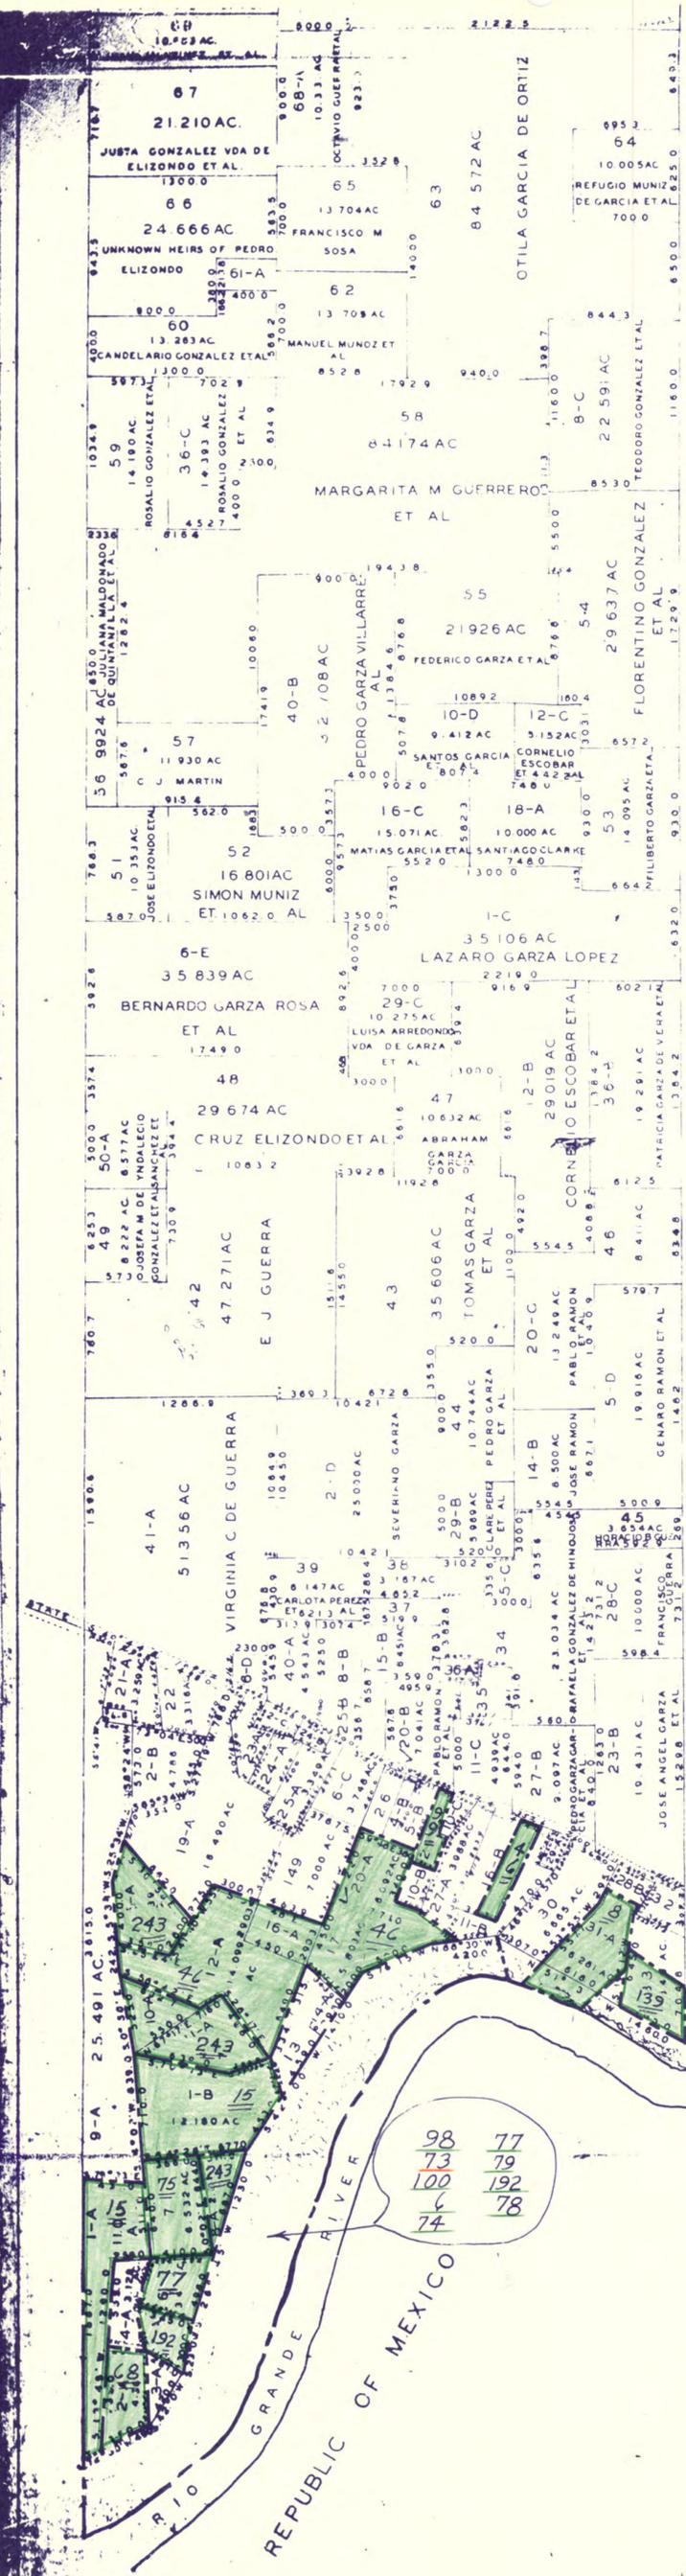


91	VICTORIA M. VDA. DE GONZALEZ	3,748
92	JOSE GONZALEZ	2,406
149	MANUEL GONZALEZ	7,000
150	JULIO MAURIGAL	0,022
152-A	UNKNOWN HEIRS OF MANUELA CARREON DE SAENZ ET AL.	6,395
152-B	UNKNOWN HEIRS OF MANUELA CARREON DE SAENZ ET AL.	4,384

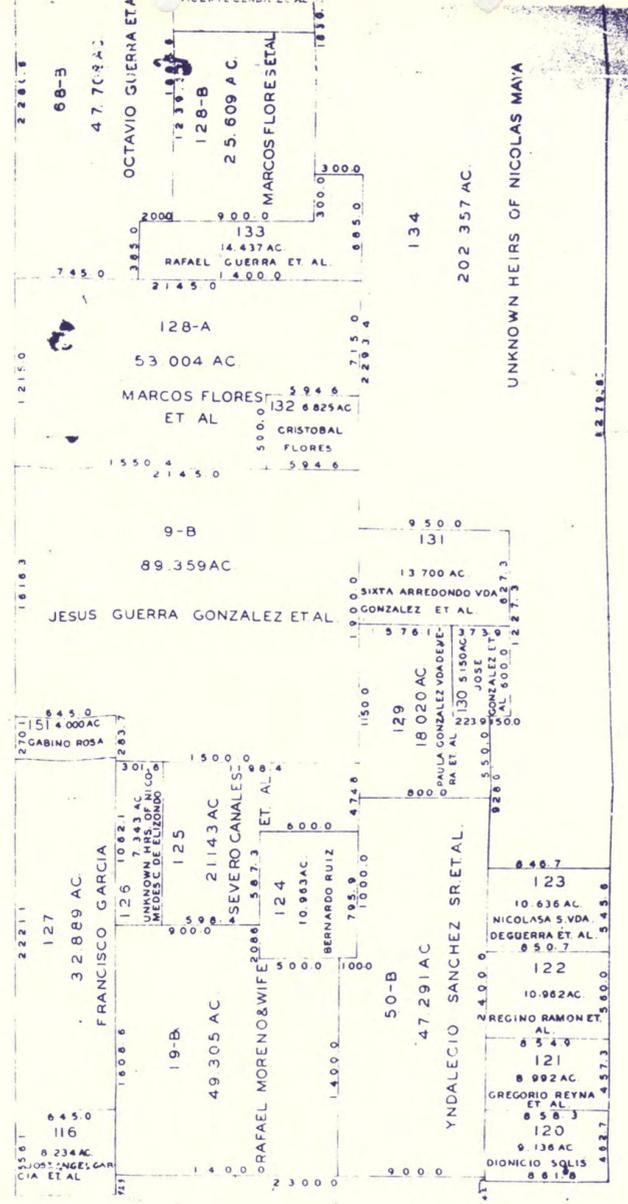


MAP
OF
PORCION 70 DON PEDRO IGNACIO DE
SALDANA, GRANTEE
ANCIENT JURISDICTION OF CAMARGO
STARR COUNTY TEXAS
SHOWING PARTITION IN
CAUSE NO. 1770
DISTRICT COURT OF STARR COUNTY,
TEXAS.

SCALE 1"=500'
TOTAL ACREAGE 736.040

Demetrio Garcia
SURVEYOR

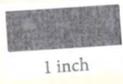


(See S-94)
S-105

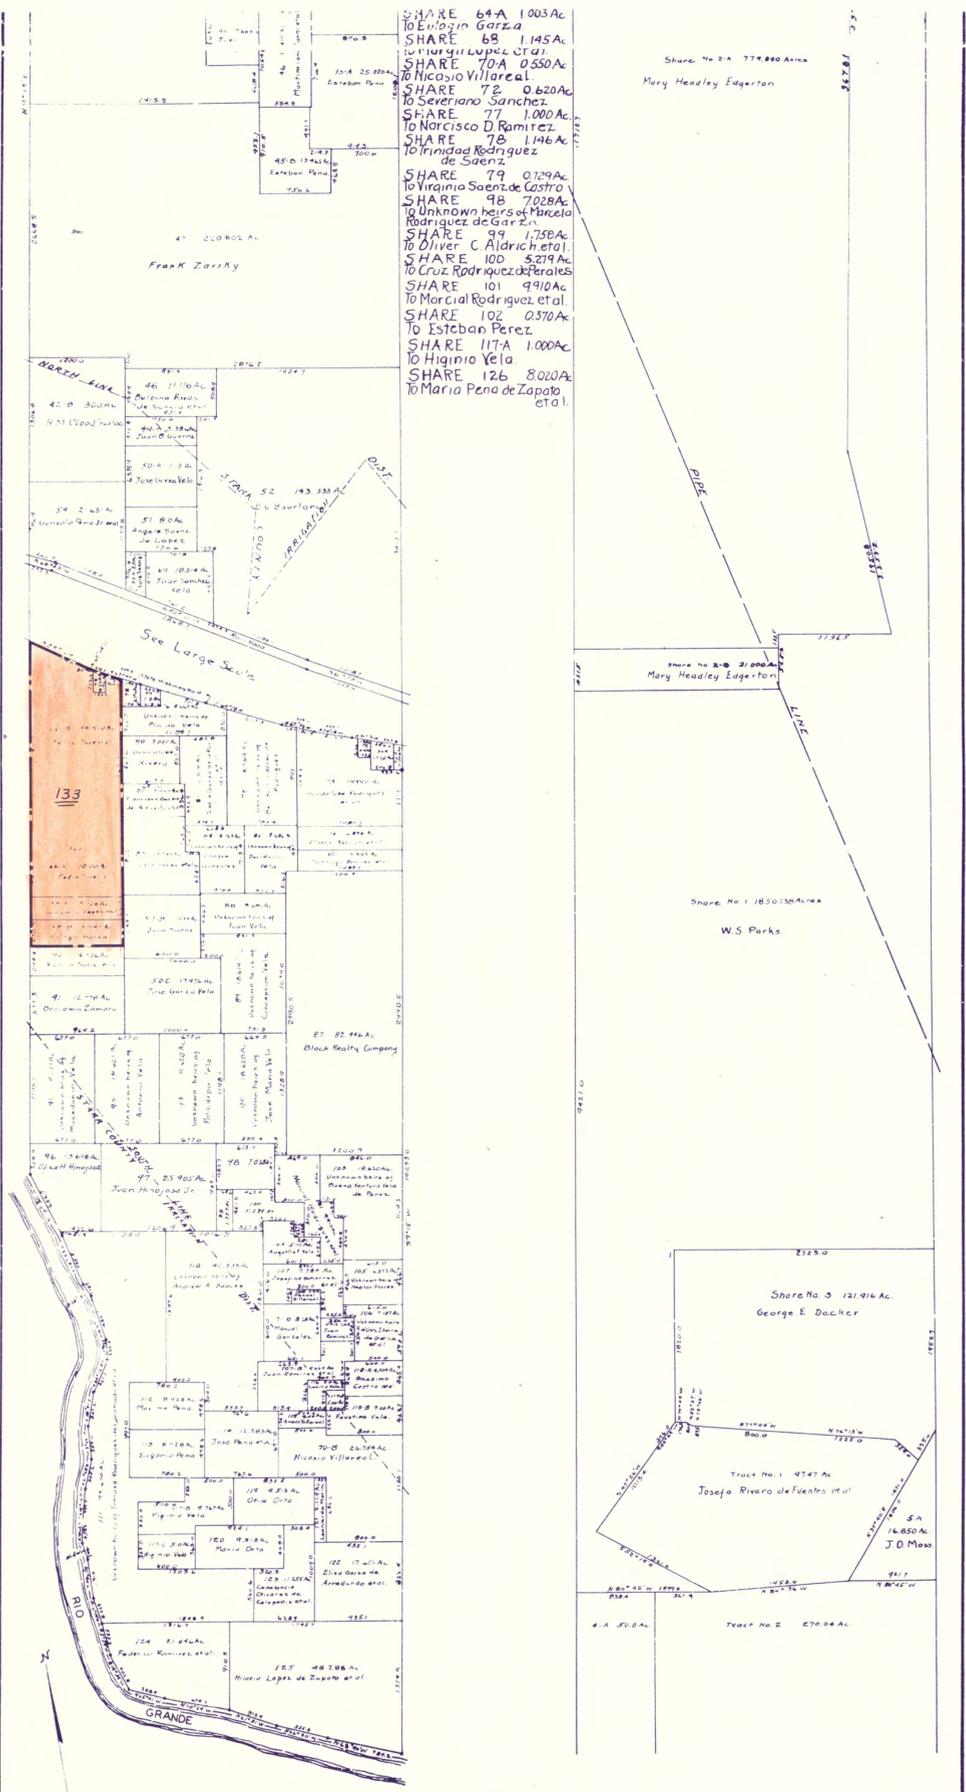


MAP
OF
PORCION 82. NICOLAS VELA GRANTEE
ANCIENT JURISDICTION OF CAMARGO
STARR COUNTY TEXAS
SHOWING PARTITION IN
CAUSE NO. 2082
DISTRICT COURT OF STARR COUNTY, TEXAS.
MARCH 9, 1944 SCALE 1"=600'

1 inch

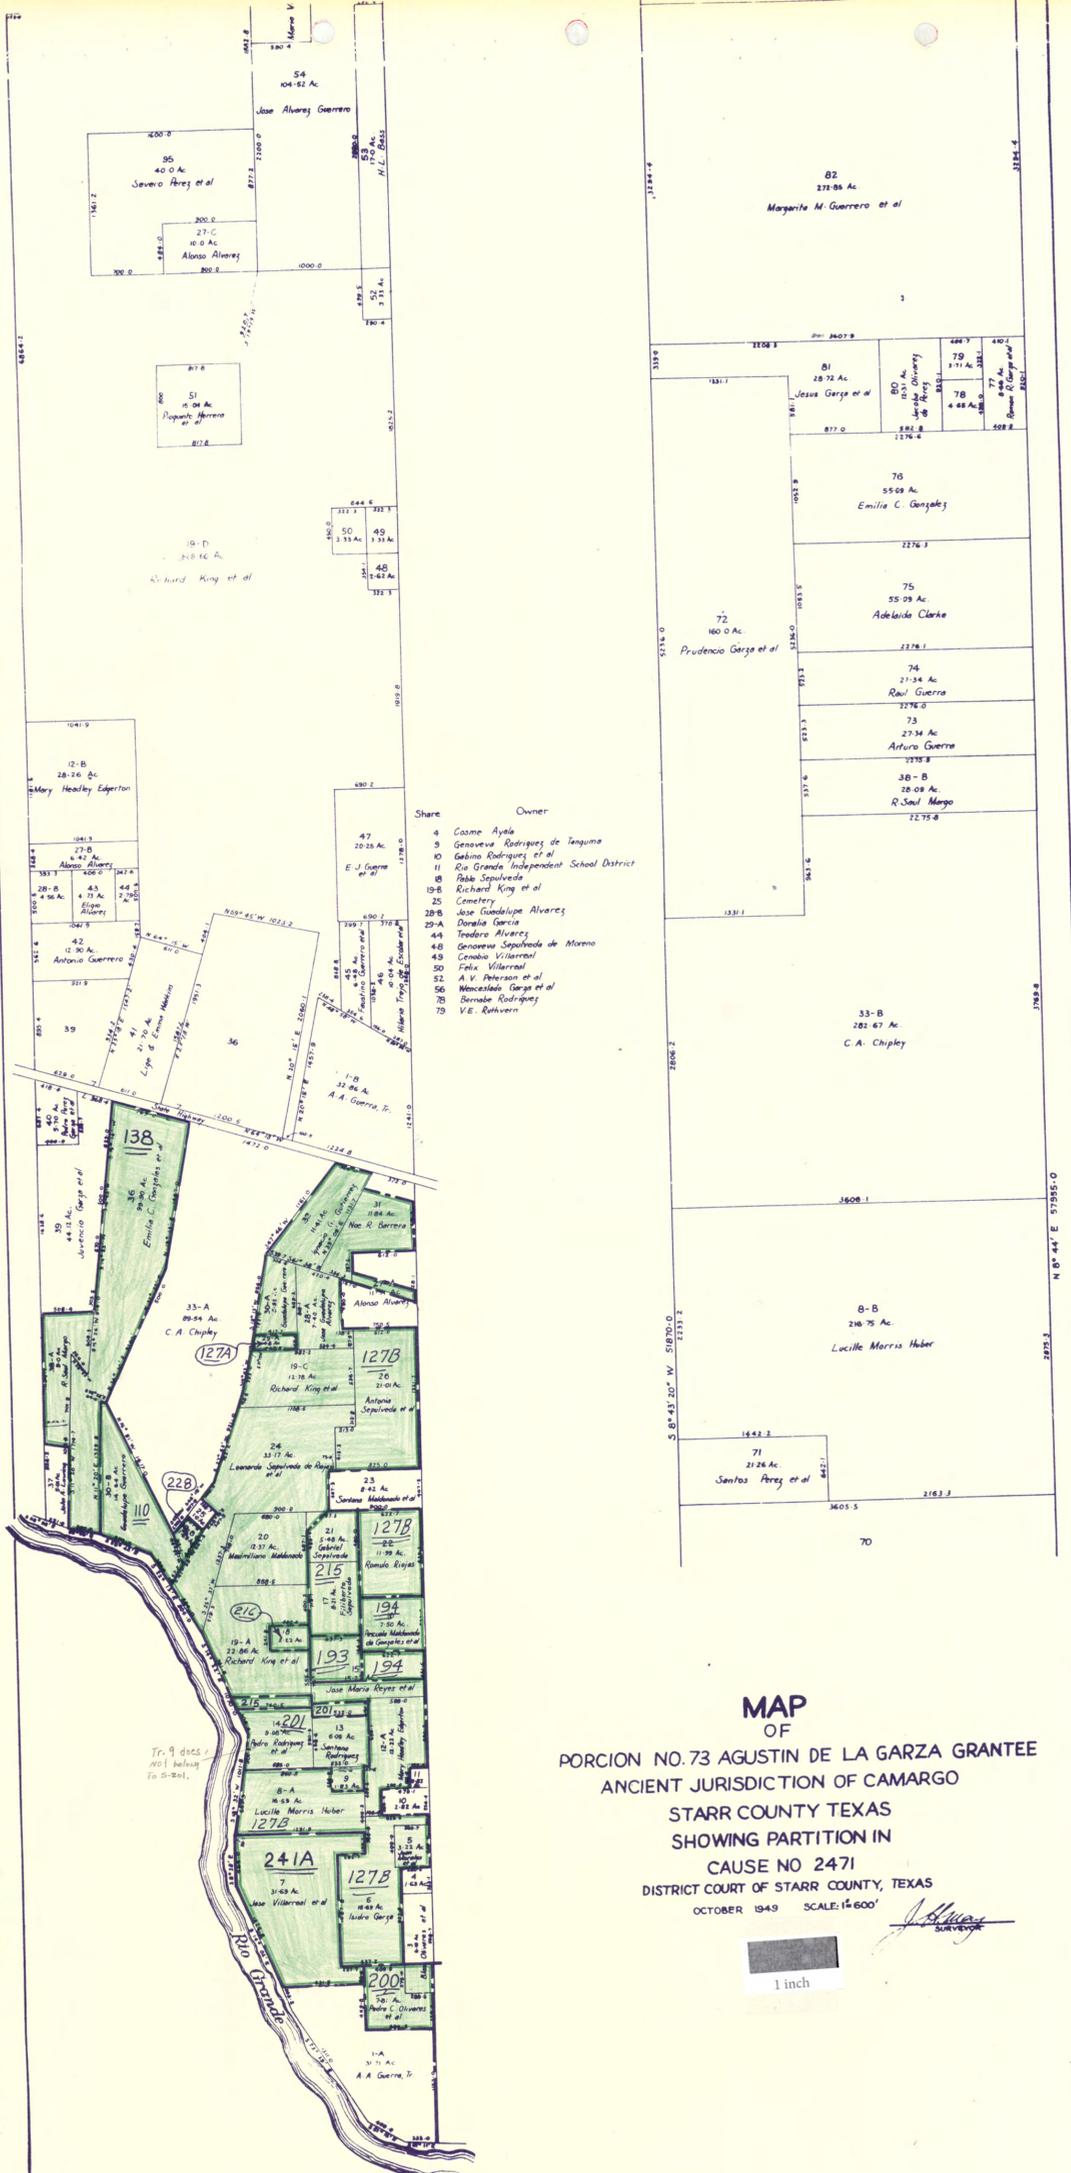

S-110

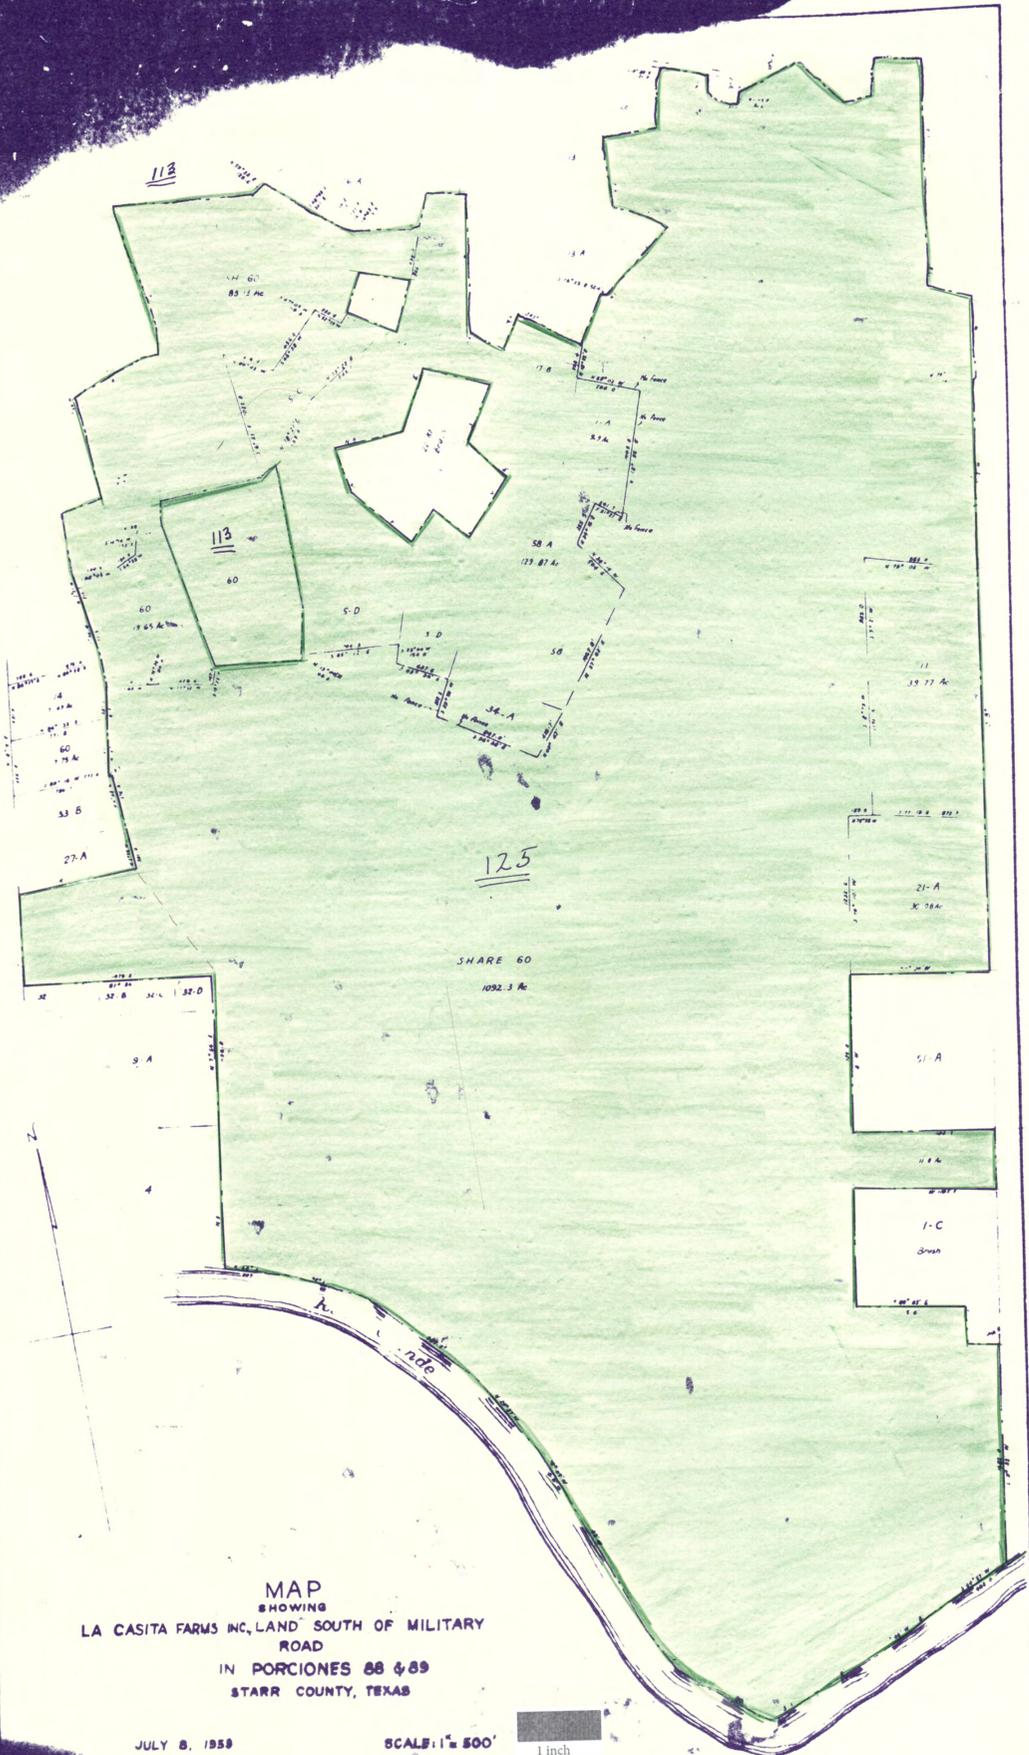

MAP
 SHOWING
 LA CASITA FARMS INC, LAND SOUTH OF MILITARY
 ROAD
 IN PORCIONES 88 & 89
 STARR COUNTY, TEXAS

JULY 8, 1958

SCALE: 1" = 500'



S-113

89

Missing Map Scan Page Epson6695

(The sequence of maps provided is missing this page #)

14T-18
14T-105

*23-39

14-141-105





1 inch

S-114

T-440

Missing Map Scan Page Epson6697

(The sequence of maps provided is missing this page #)

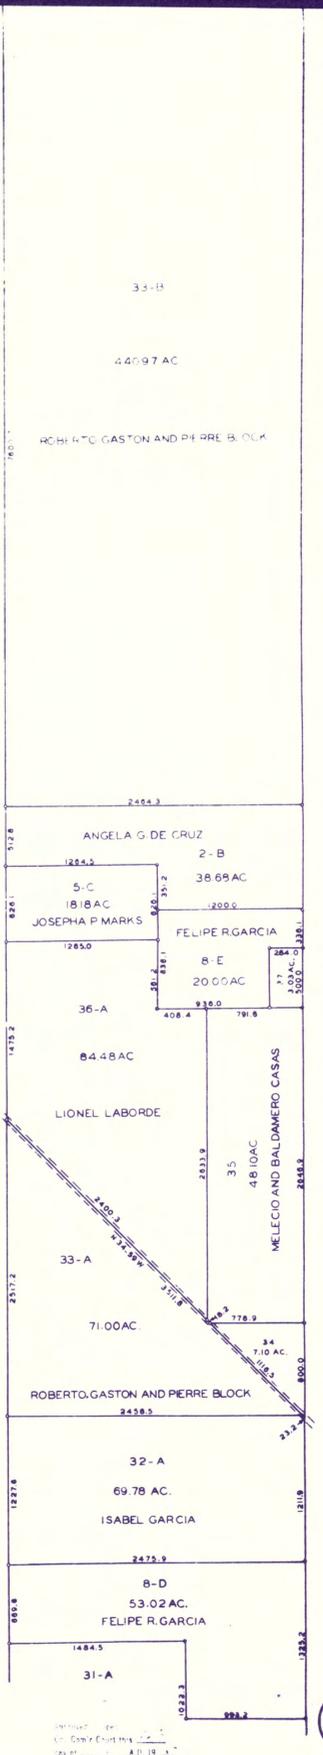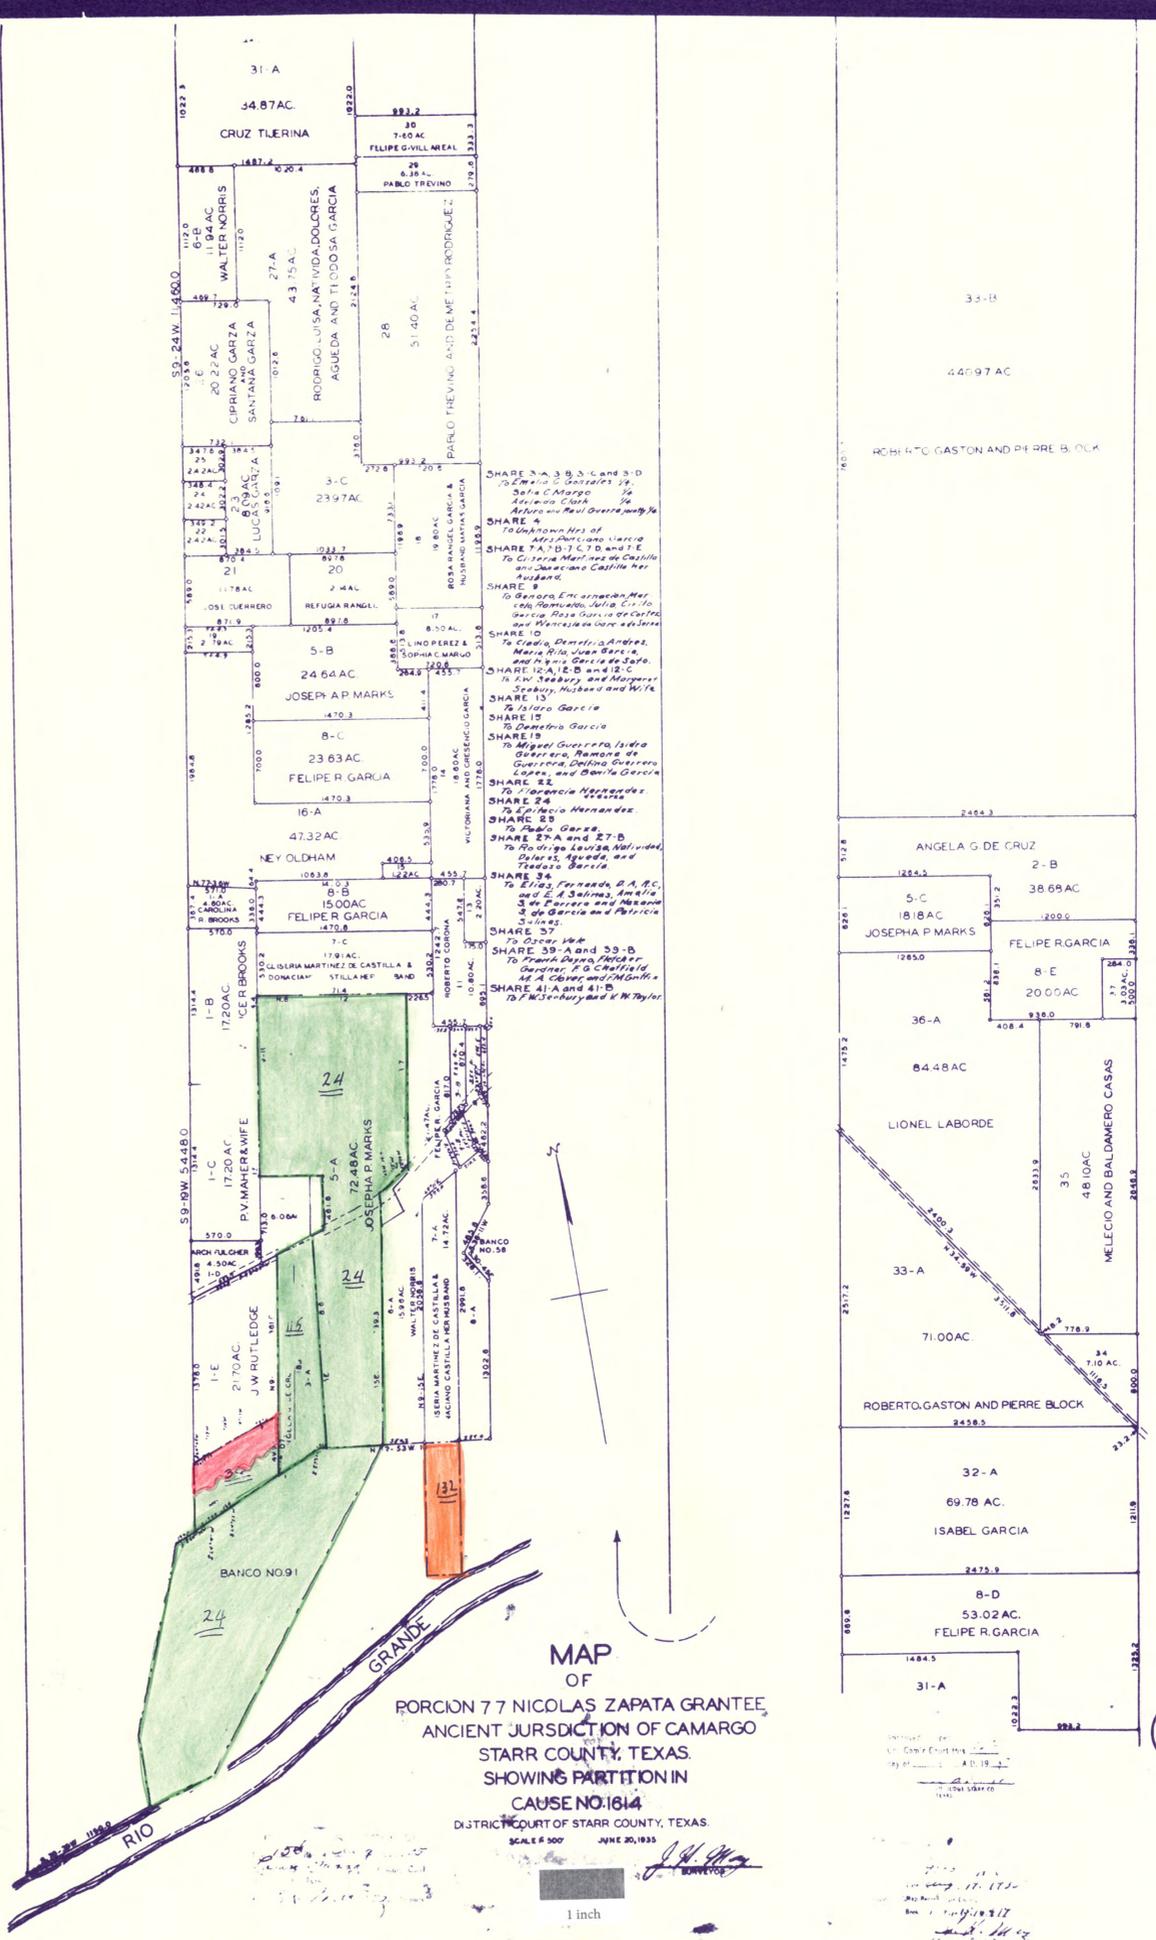


STARR CO.

41

S-115

Missing Map Scan Page Epson6700

(The sequence of maps provided is missing this page #)

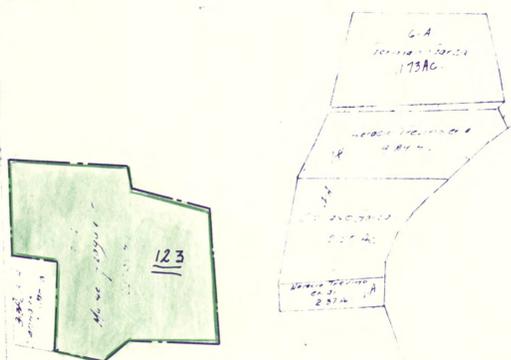


MAP
showing
SURVEY OF POSSESSIONS
IN PORCION NO. 77 MIER
JURISDICTION, STARR COUNTY,
TEXAS.

OCT 12, 1967 SCALE 1" = 500 FT

Fielding G. ...
COUNTY SURVEYOR

1 inch

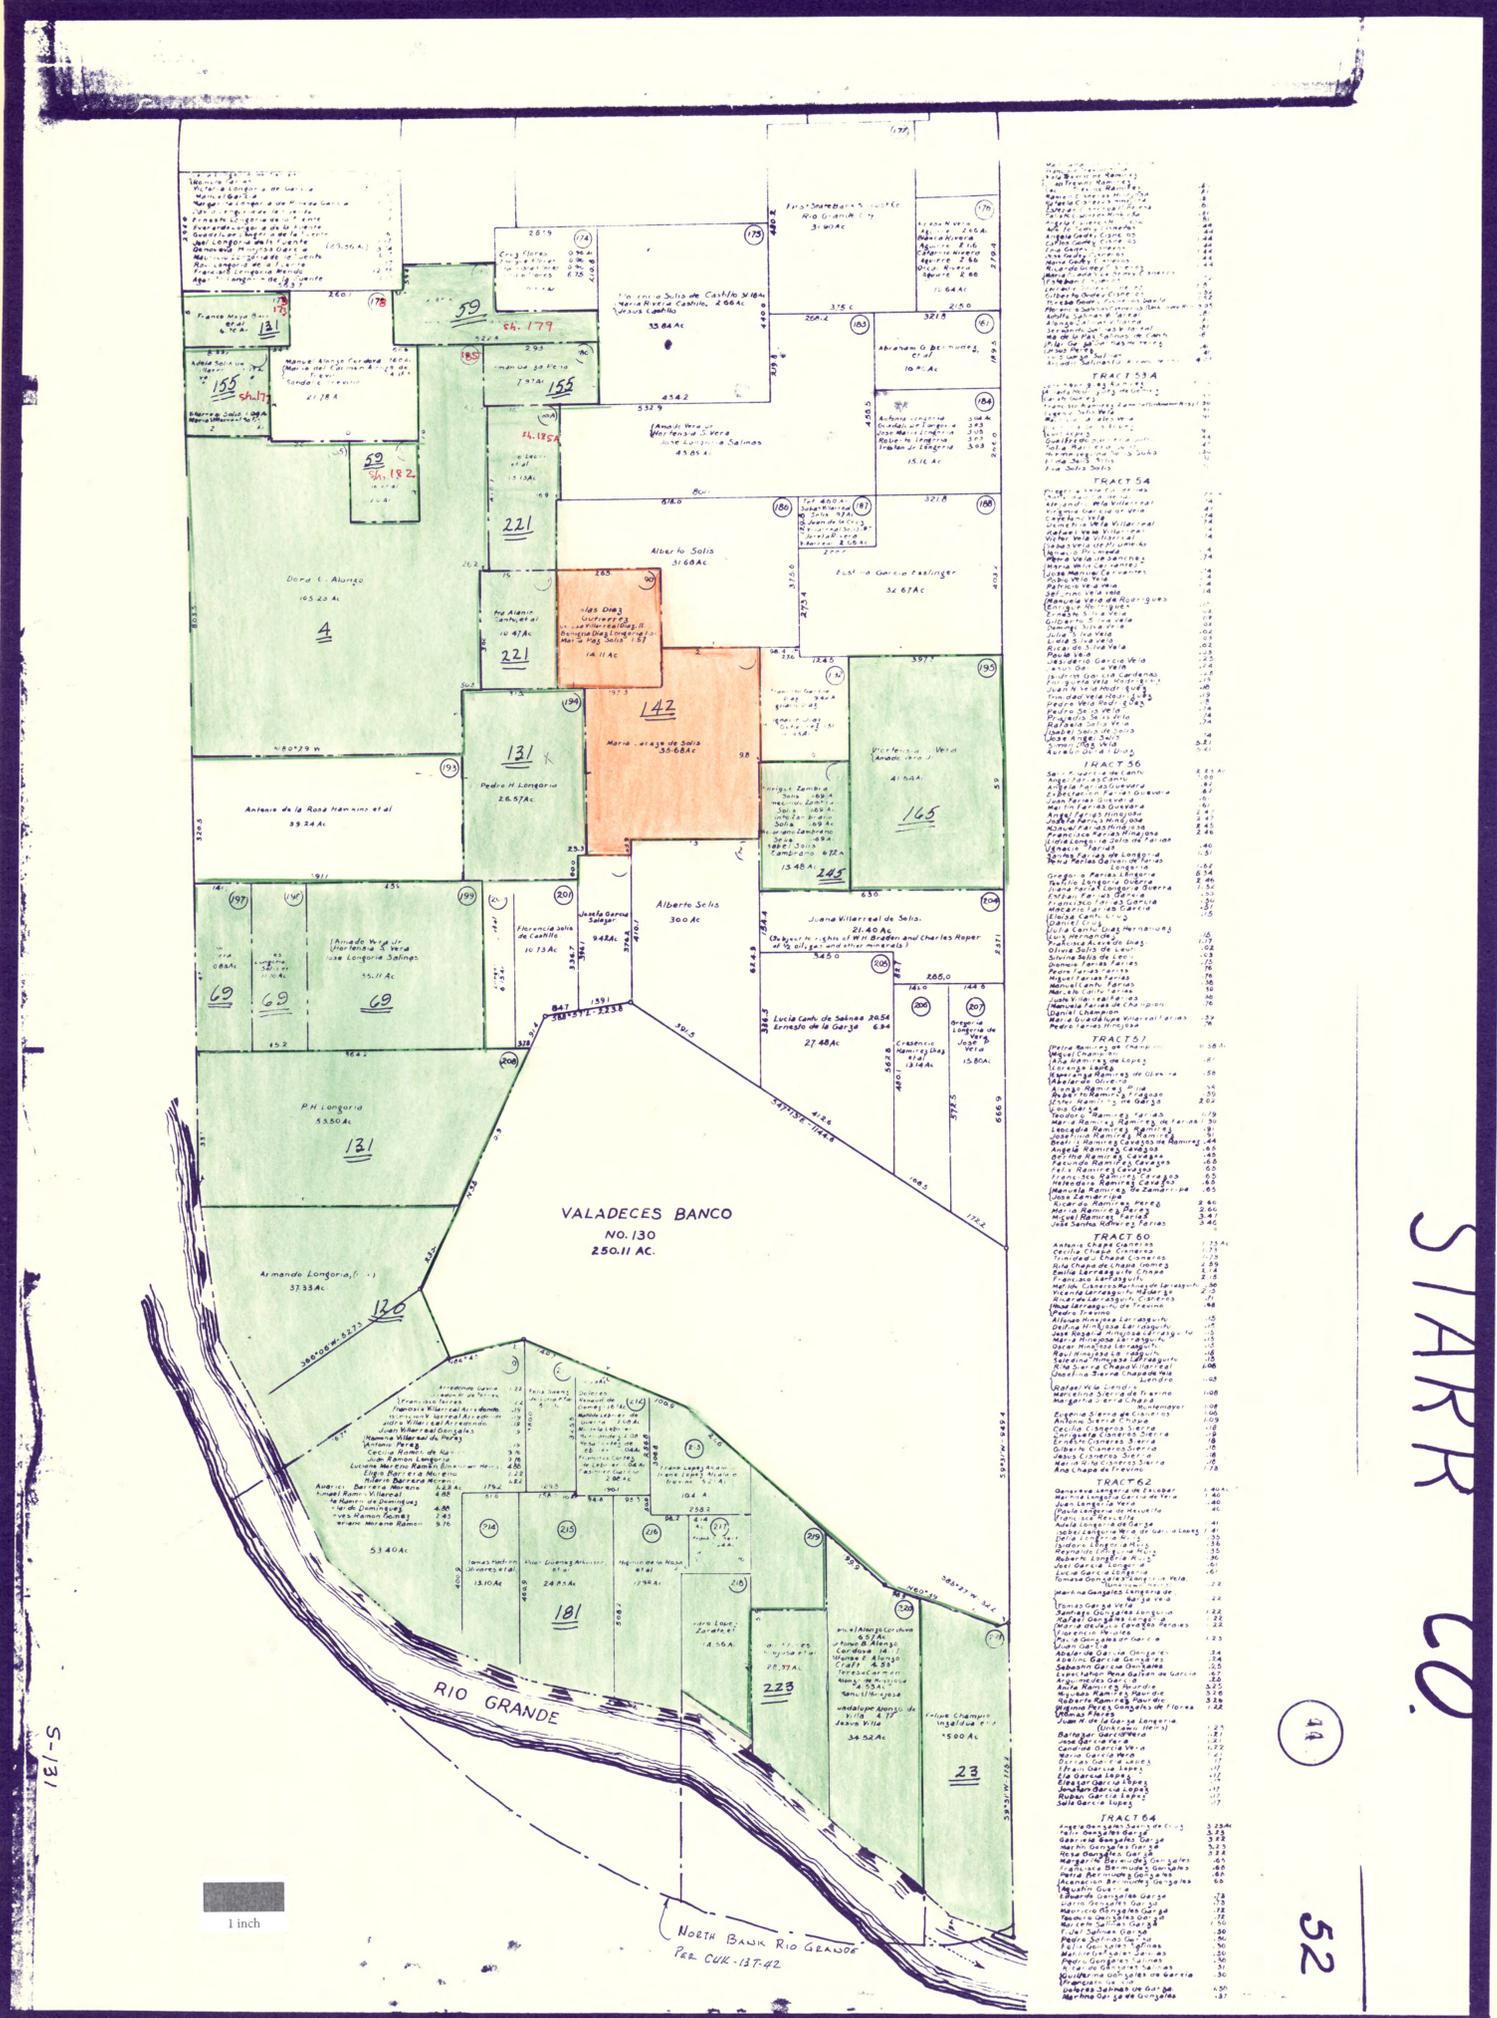

Tract 131	131	131	131
Tract 132	132	132	132
Tract 133	133	133	133
Tract 250	250	250	250

STARR CO.

S-131


1 inch

NORTH BANK RIO GRANDE
PER CUK-137-82

Missing Map Scan Page Epson6703

(The sequence of maps provided is missing this page #)

1 Inch

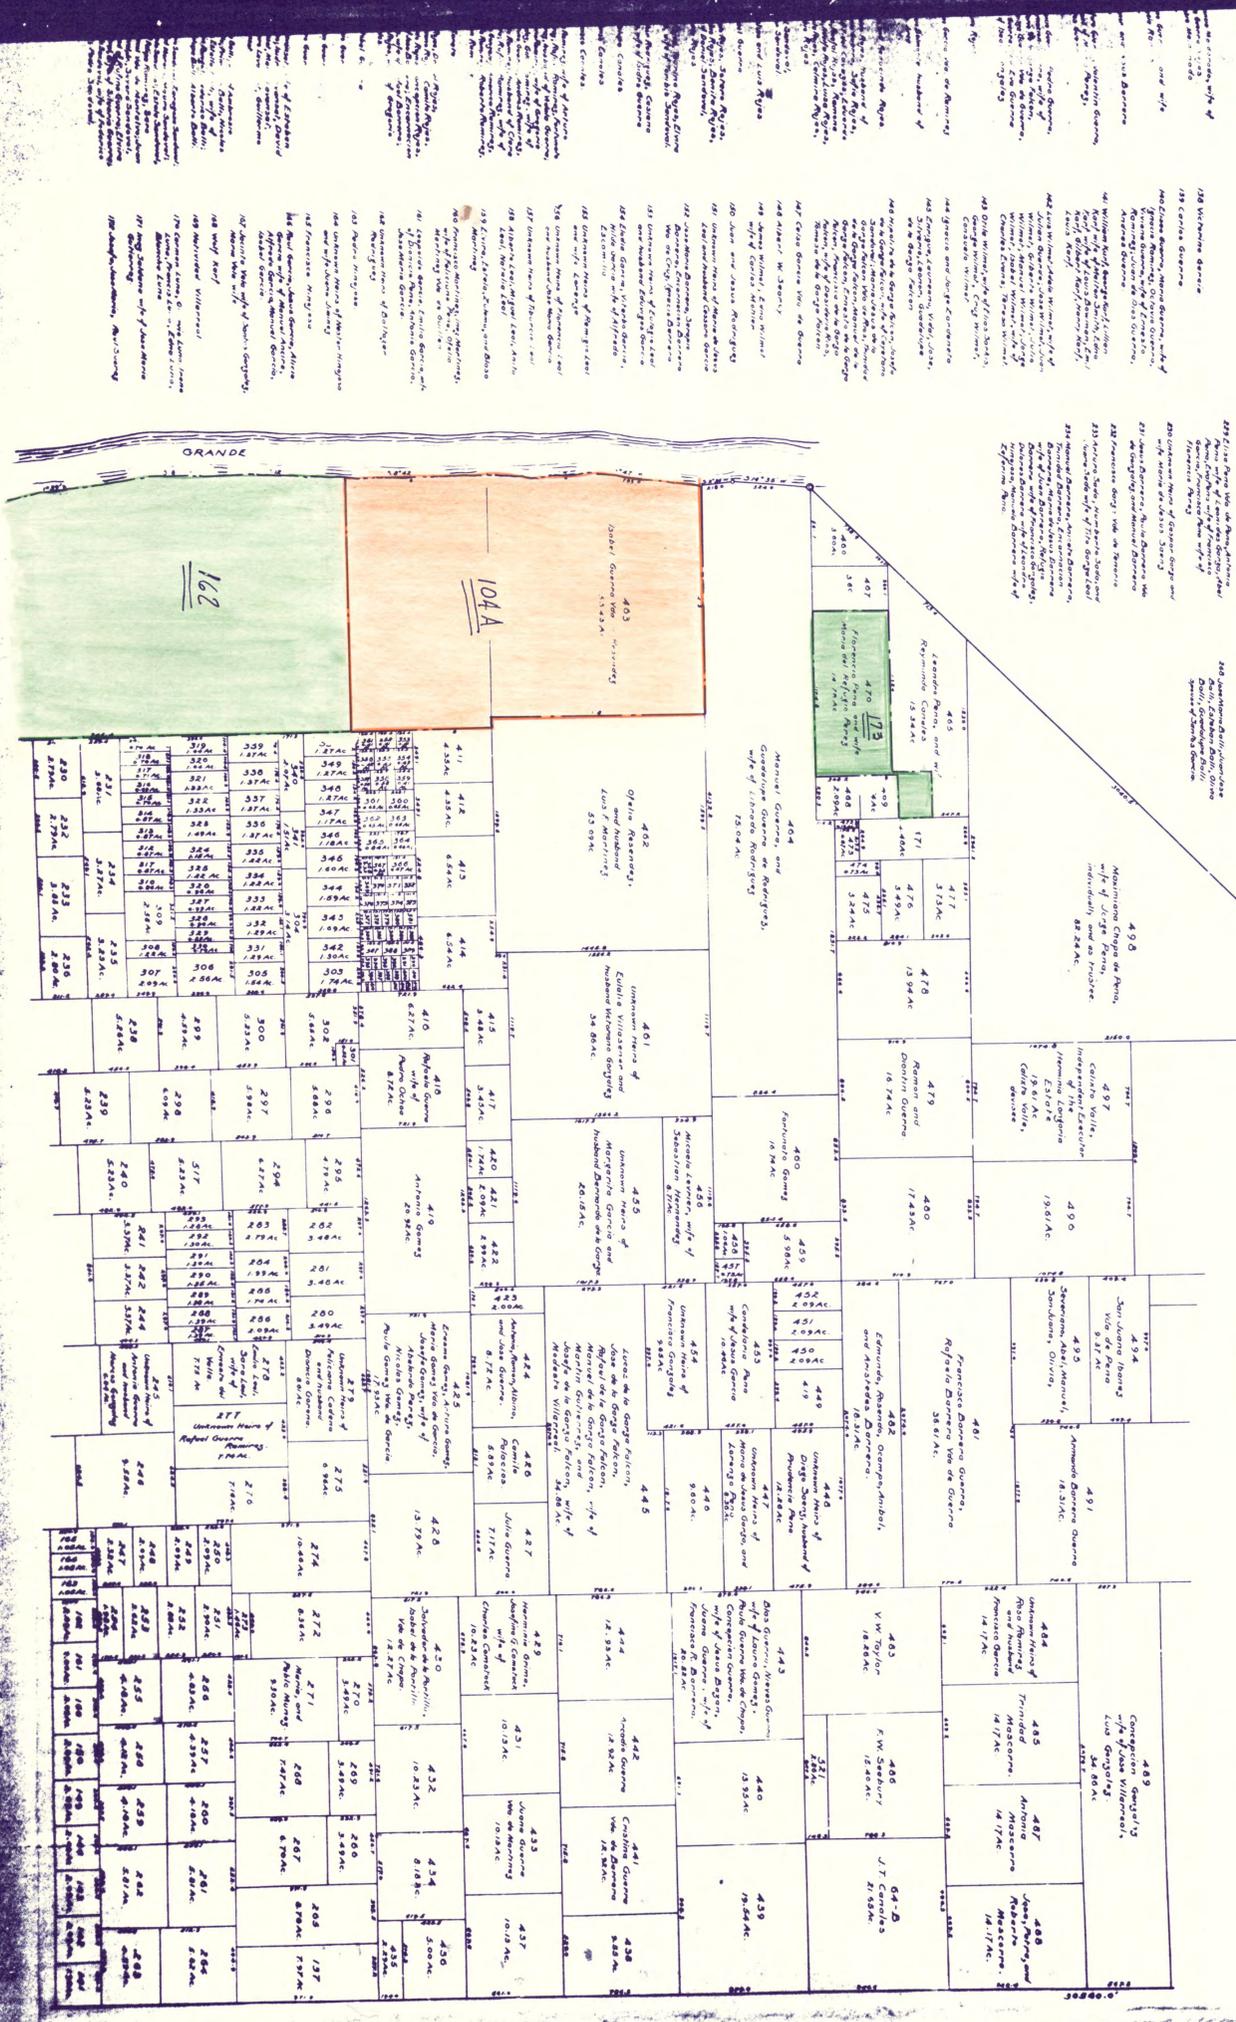


148 Victoria Guerra
 149 Carlos Guerra
 150 Victoria Guerra
 151 Victoria Guerra
403
 404
401
 402
 403
 404
 405
 406
 407
 408
 409
 410
 411
 412
 413
 414
 415
 416
 417
 418
 419
 420
 421
 422
 423
 424
 425
 426
 427
 428
 429
 430
 431
 432
 433
 434
 435
 436
 437
 438
 439
 440
 441
 442
 443
 444
 445
 446
 447
 448
 449
 450
 451
 452
 453
 454
 455
 456
 457
 458
 459
 460
 461
 462
 463
 464
 465
 466
 467
 468
 469
 470
 471
 472
 473
 474
 475
 476
 477
 478
 479
 480
 481
 482
 483
 484
 485
 486
 487
 488
 489
 490
 491
 492
 493
 494
 495
 496
 497
 498
 499
 500

CUK-13T-42

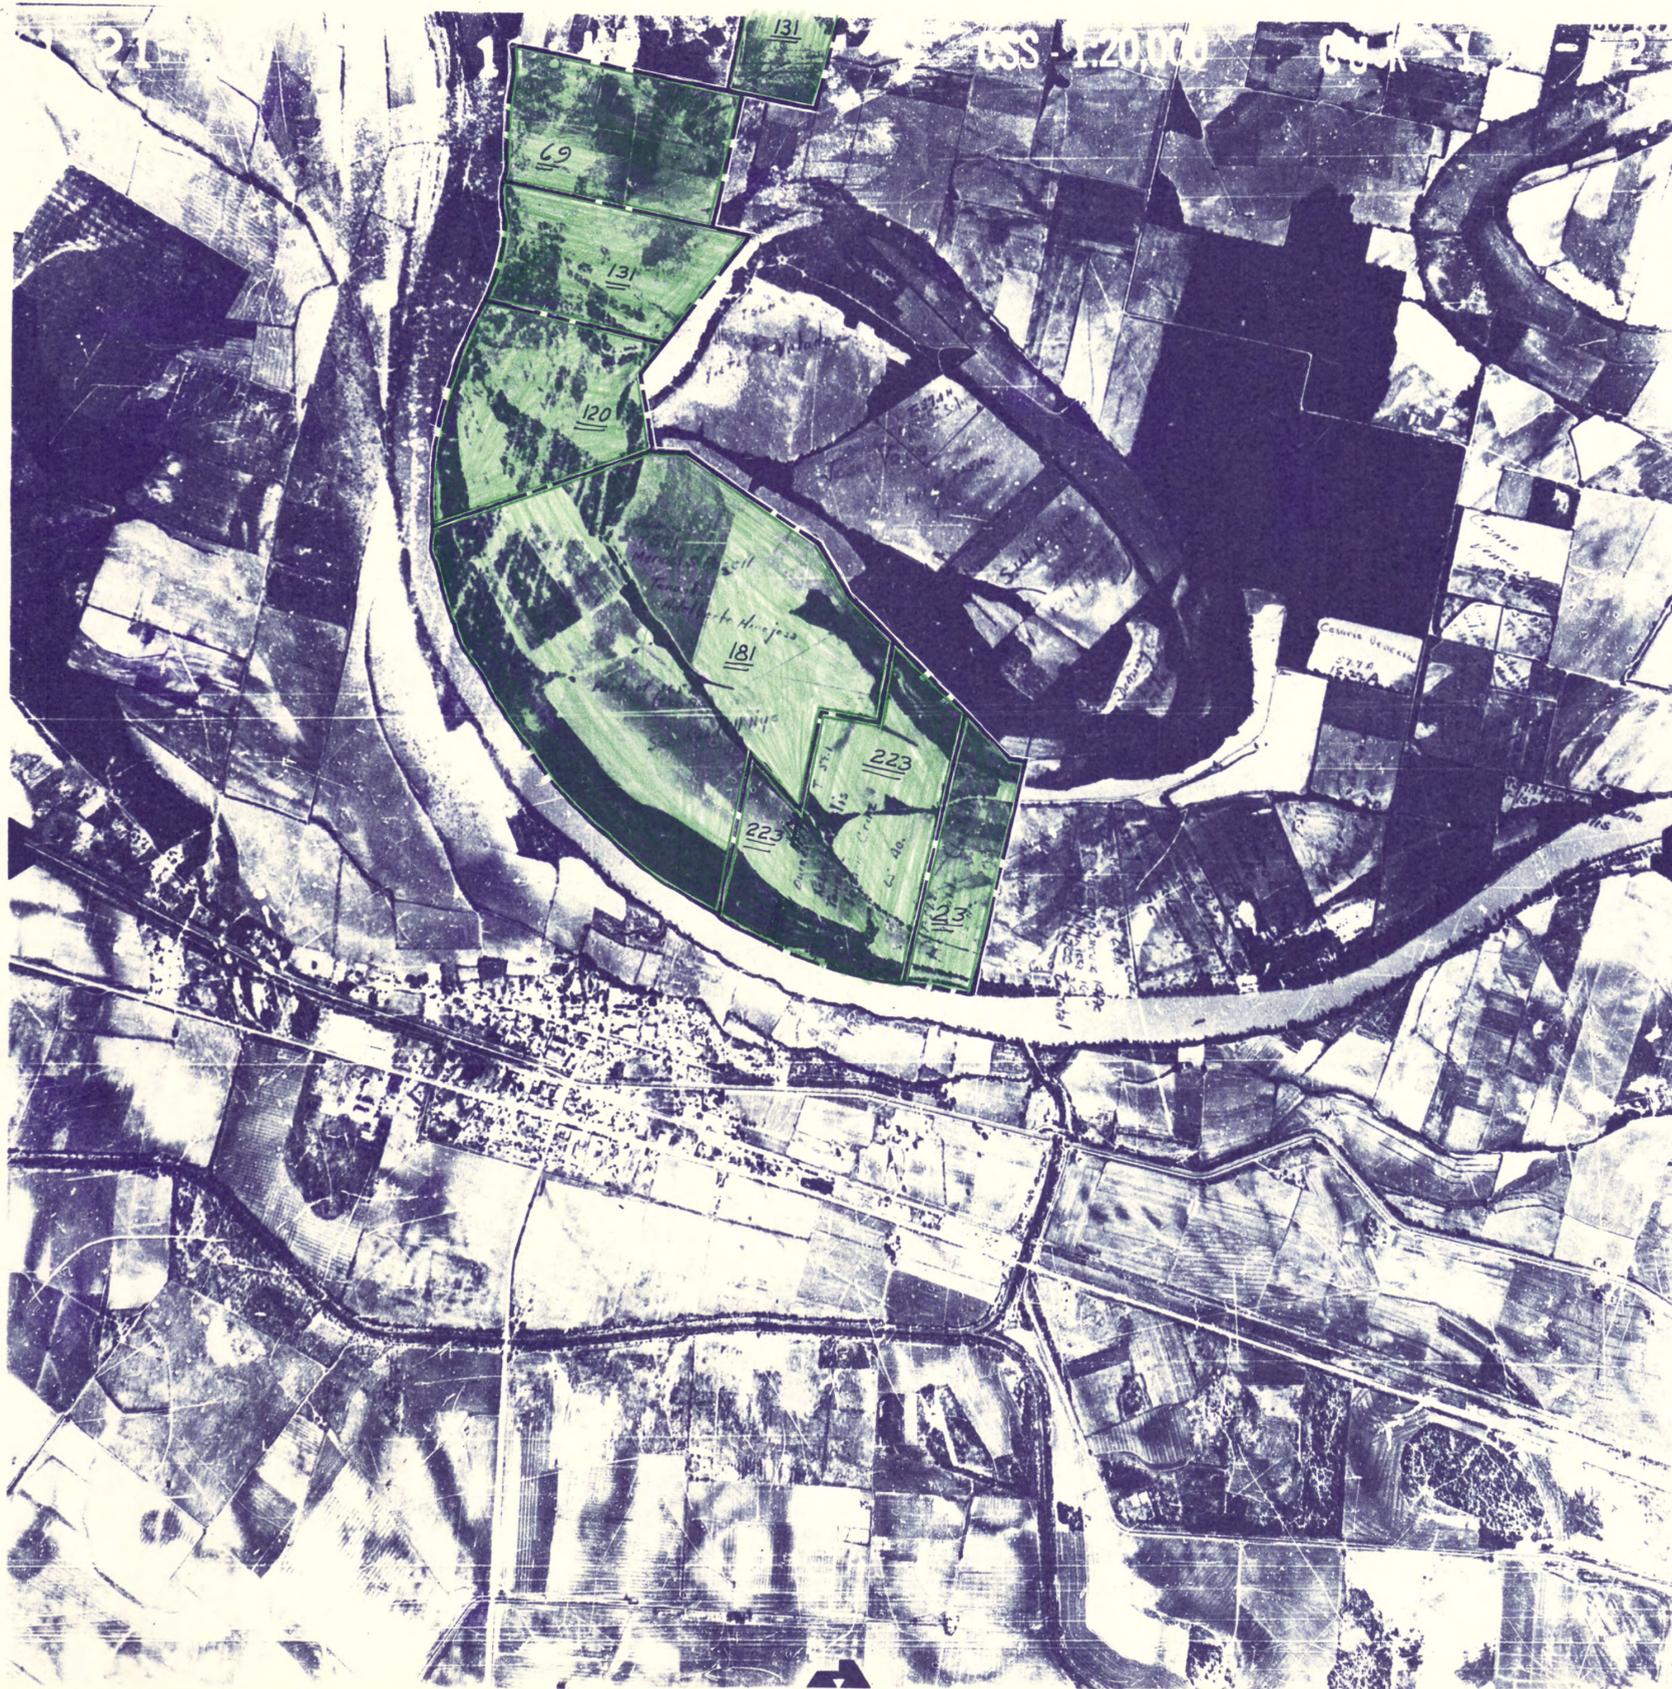

1 inch


SP-1
S-181

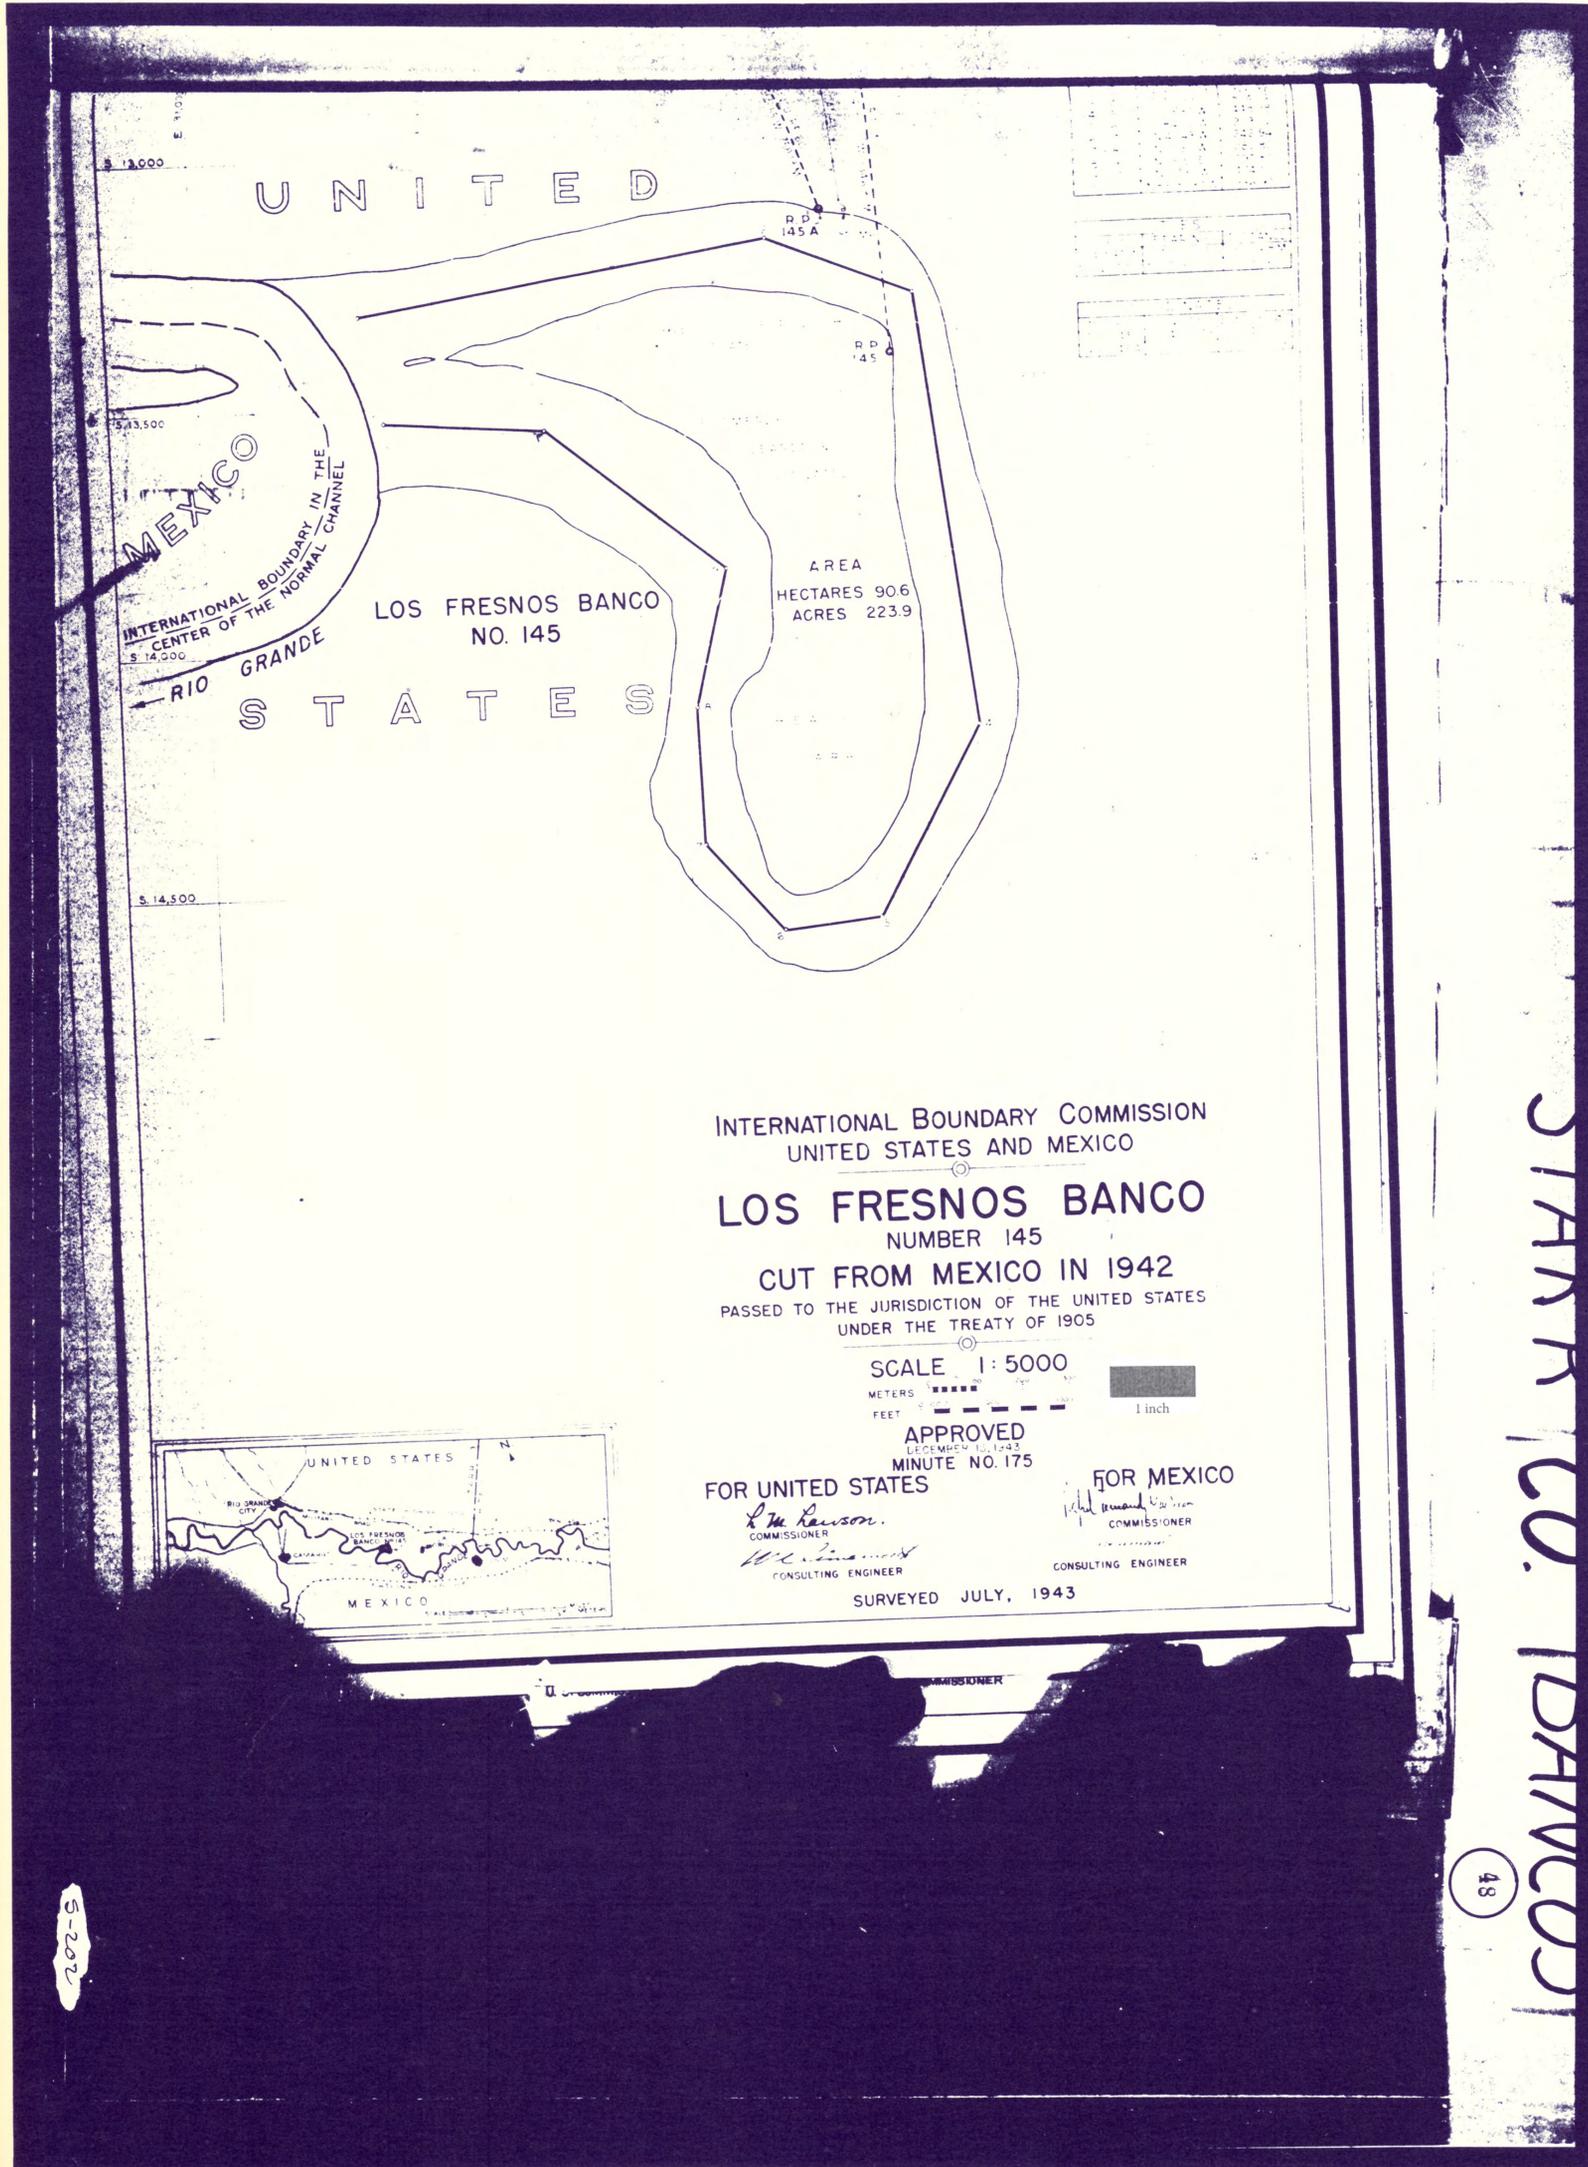

STANTON CO. (DANCO)

5-202

48

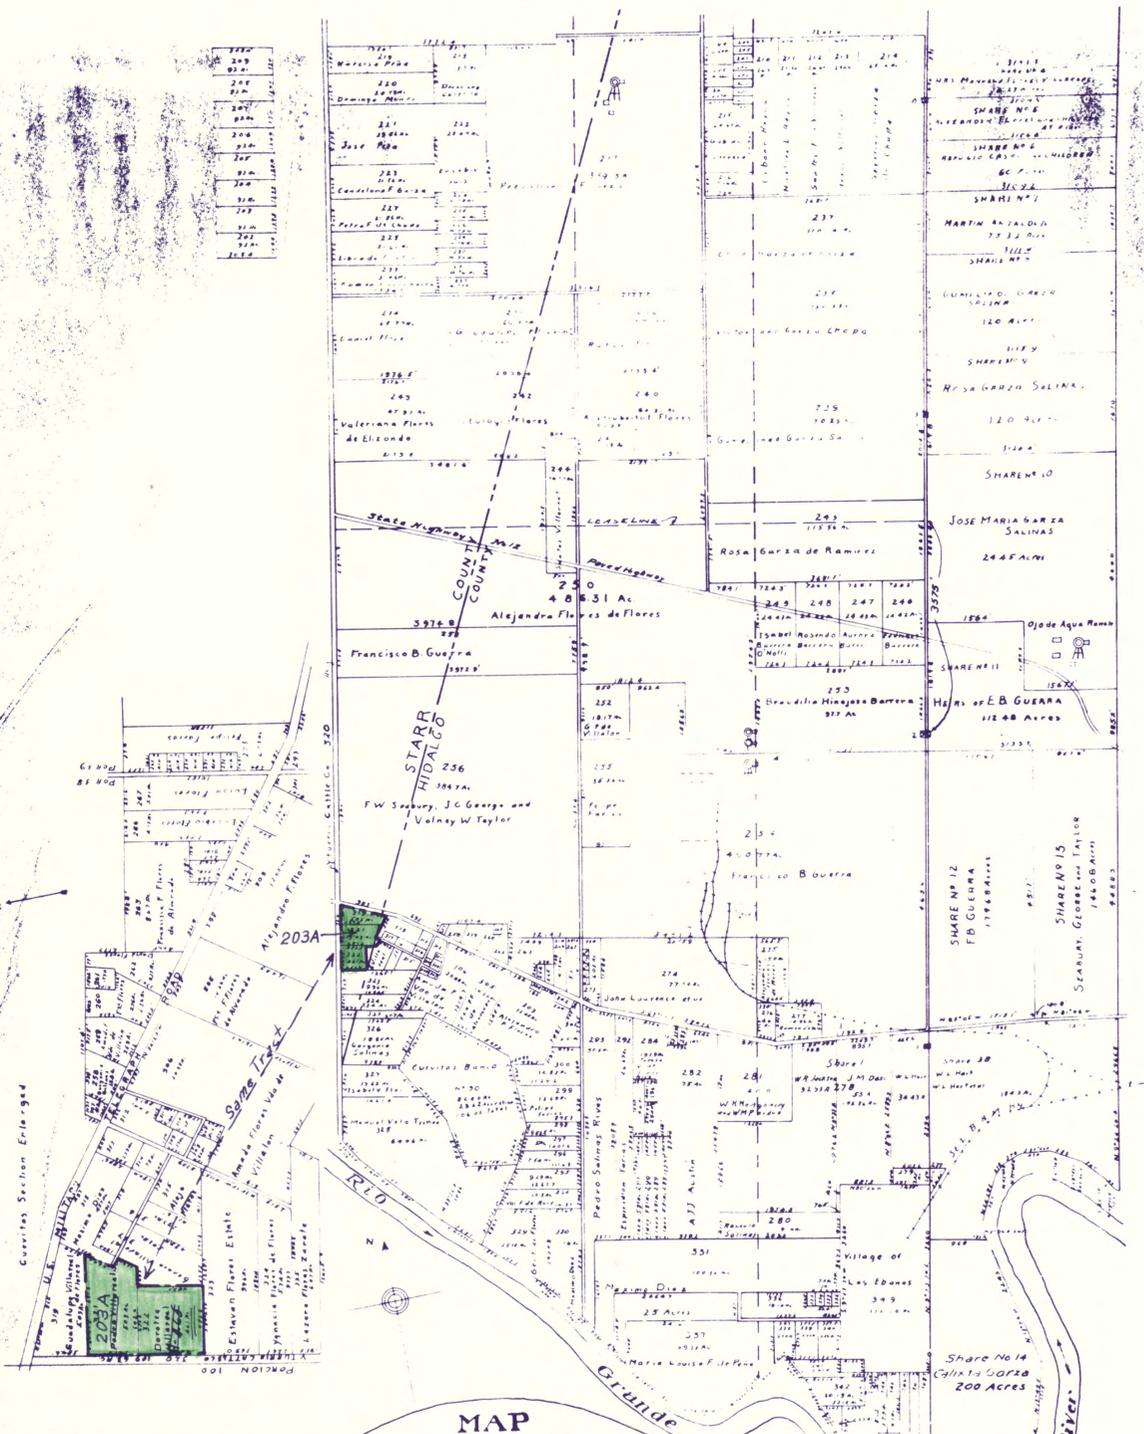

219	218
217	216
215	214
213	212
211	210
209	208
207	206
205	204
203	202
201	200
199	198
197	196
195	194
193	192
191	190
189	188
187	186
185	184
183	182
181	180
179	178
177	176
175	174
173	172
171	170
169	168
167	166
165	164
163	162
161	160
159	158
157	156
155	154
153	152
151	150
149	148
147	146
145	144
143	142
141	140
139	138
137	136
135	134
133	132
131	130
129	128
127	126
125	124
123	122
121	120
119	118
117	116
115	114
113	112
111	110
109	108
107	106
105	104
103	102
101	100
99	98
97	96
95	94
93	92
91	90
89	88
87	86
85	84
83	82
81	80
79	78
77	76
75	74
73	72
71	70
69	68
67	66
65	64
63	62
61	60
59	58
57	56
55	54
53	52
51	50
49	48
47	46
45	44
43	42
41	40
39	38
37	36
35	34
33	32
31	30
29	28
27	26
25	24
23	22
21	20
19	18
17	16
15	14
13	12
11	10
9	8
7	6
5	4
3	2
1	0

I, E.M. Card, duly appointed Surveyor for partition in Cause No 2444 District Court of Hidalgo County Texas do hereby certify that the foregoing Map of Parcels 38, 39 and 40 Jurisdiction of Reynosa, Hidalgo and Starr Counties Showing partition tracts 1 to 349 and correct plot of land leads as surveyed and subdivided by me for purpose of partition in above named Cause, the tracts numbering 1 to 349 inclusive, that the tract numbers, dimensions and acreages shown thereon are correctly delineated as per survey on the ground

Subscribed and Sworn to before me this _____ day of _____ 1922 at _____ Hidalgo County, Texas.


MAP
OF
PARCIONES 38, 39 AND 40 - 41 APPENDED

Jurisdiction of Reynosa, Hidalgo and Starr Counties, Texas, Grantees respectively being Juan Vega, Antonio Villareal and Jose Antonio Gutierrez.

SHOWING
Partition tracts numbering 1 to 349 inclusive, the last named number, 349 being assigned to specific bounds and mapped a plot of which, entitled VILLAGE OF LOS EBANOS, which is divided into 112 lots, is attached hereto and made a part hereof.


CAUSE No 2444
Scale 1/4" = 1000 Ft Oct 3, 1922
For Copies address Card & Parks - ENGINEERS
- REYNOSA, TEXAS -
J. H. Wray

S-203

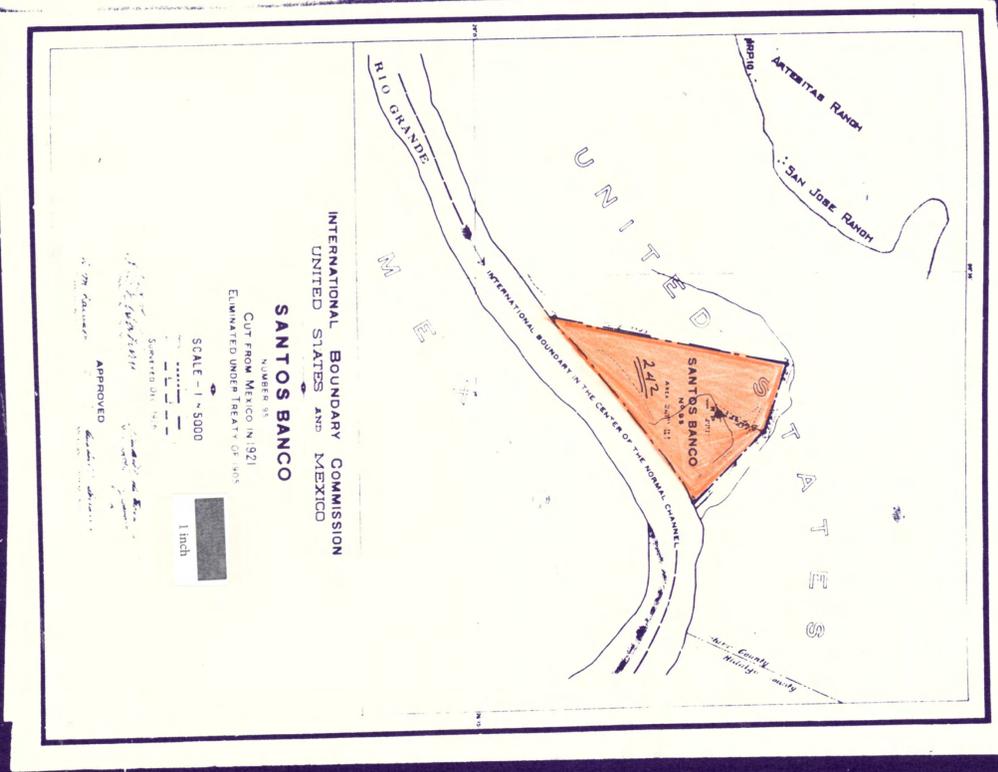


5-224

1 inch

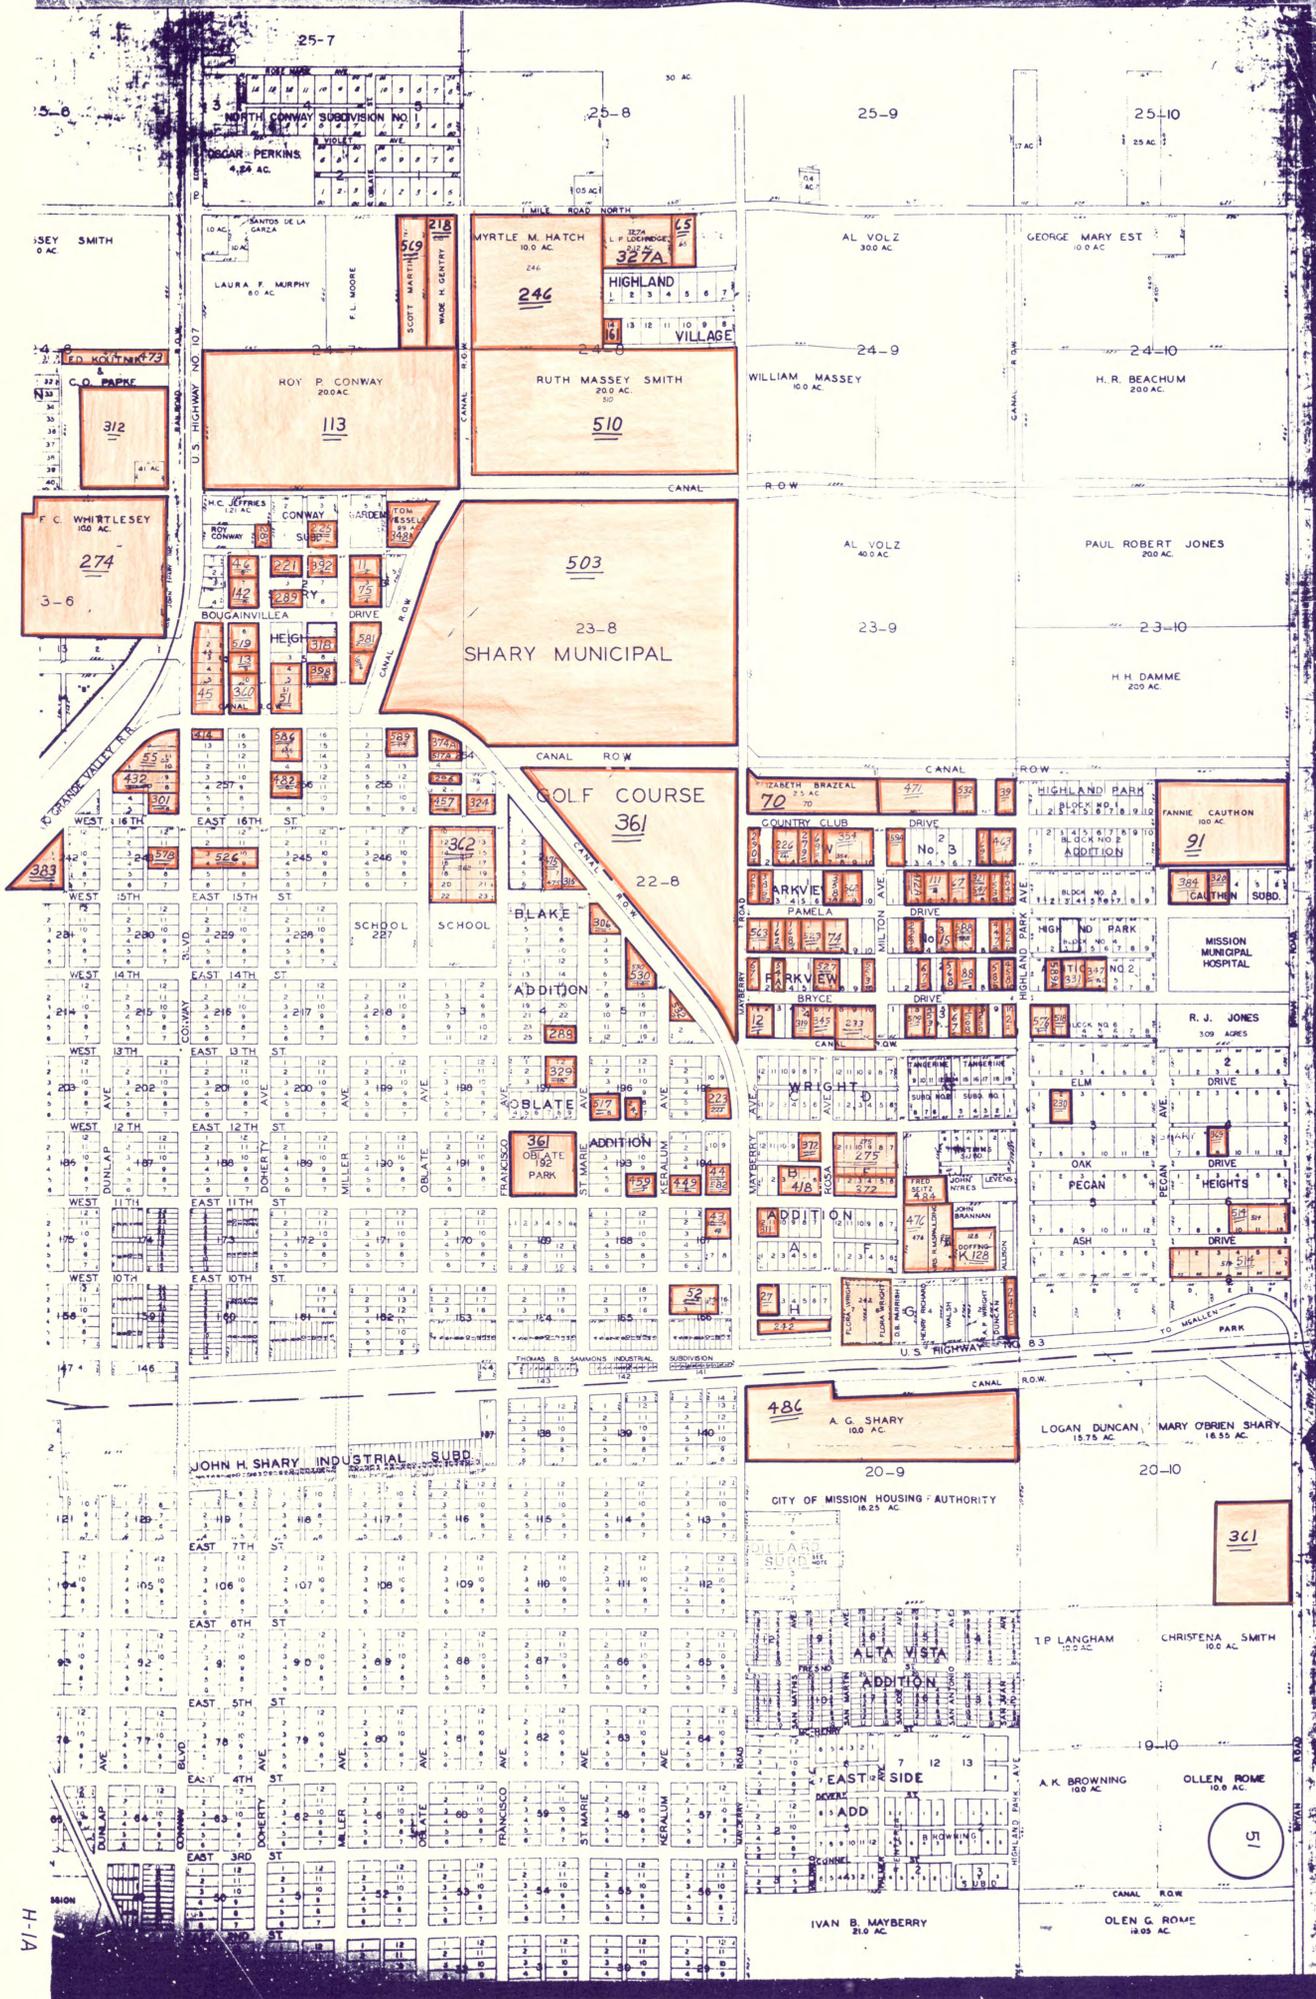


VI-H

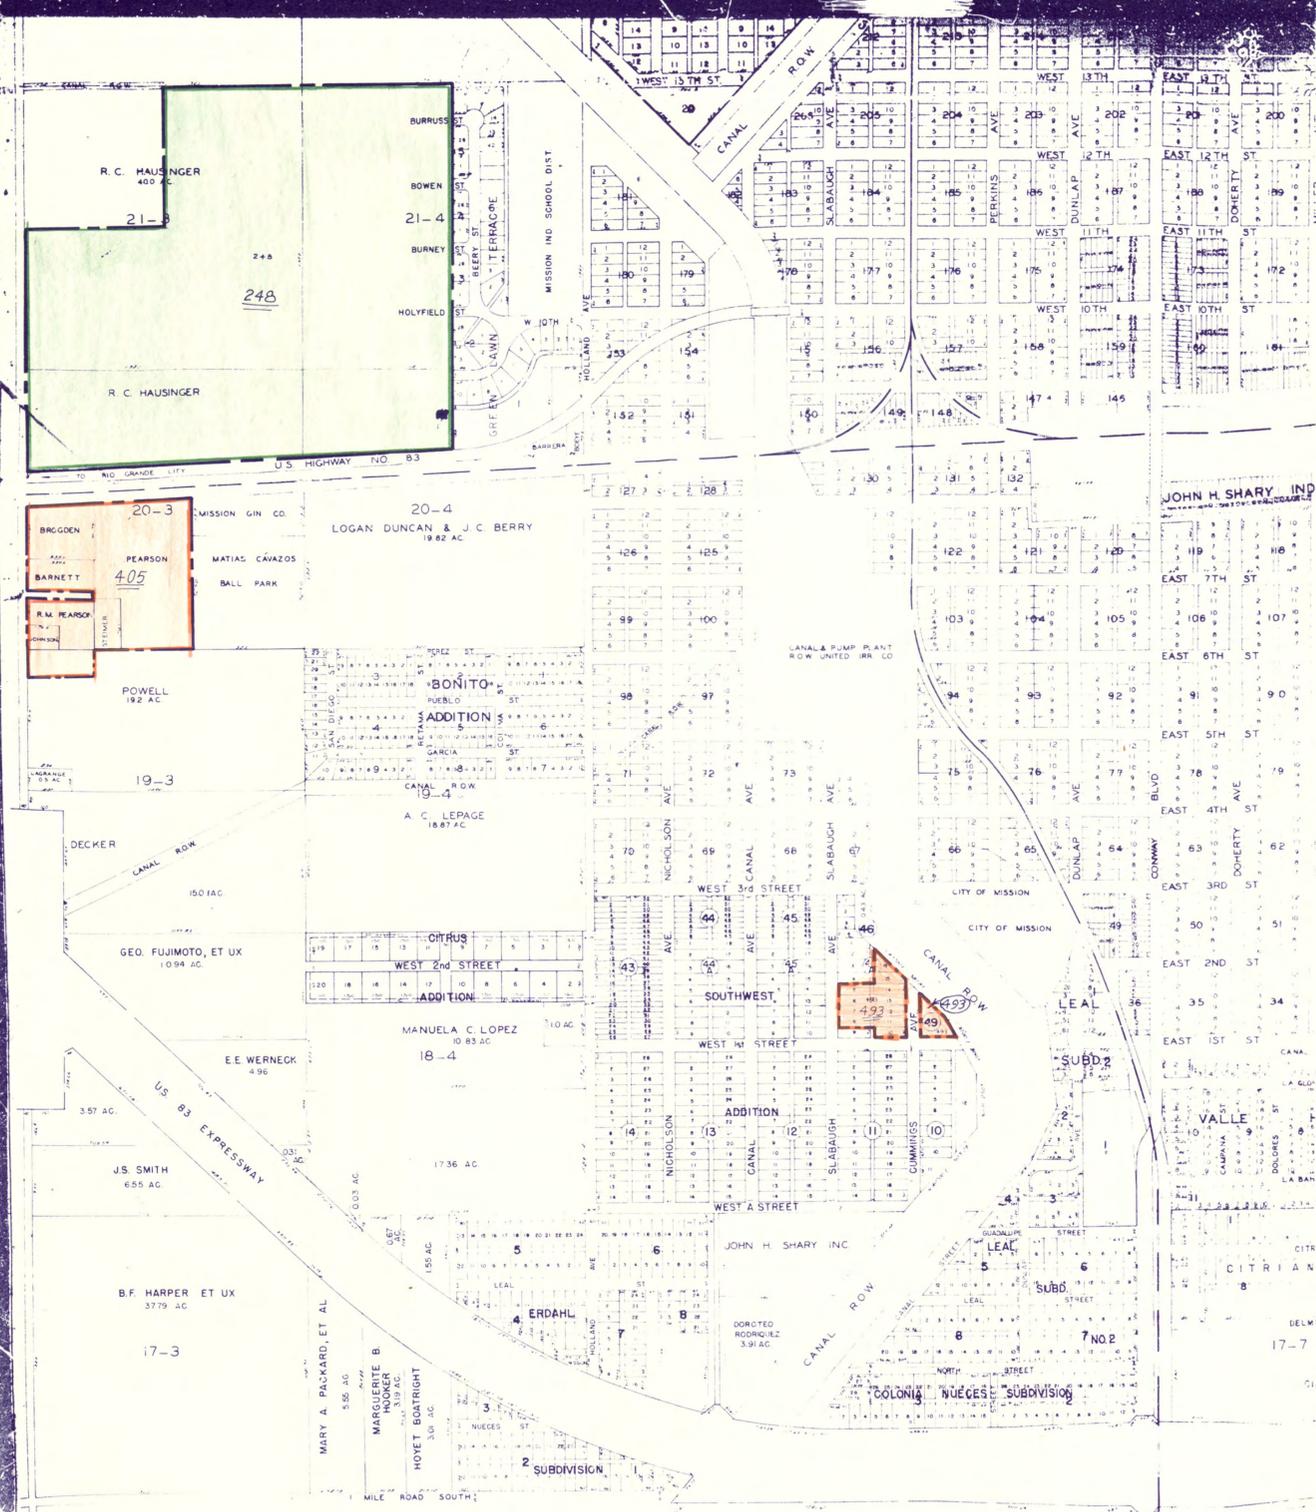

(Mission) H-1C

CITY OF
MISSION
TEXAS
SCALE 1"=200' 1 inch

PREPARED BY
CHARLES L. WELDEN
CITY ENGINEER
MAY 1945

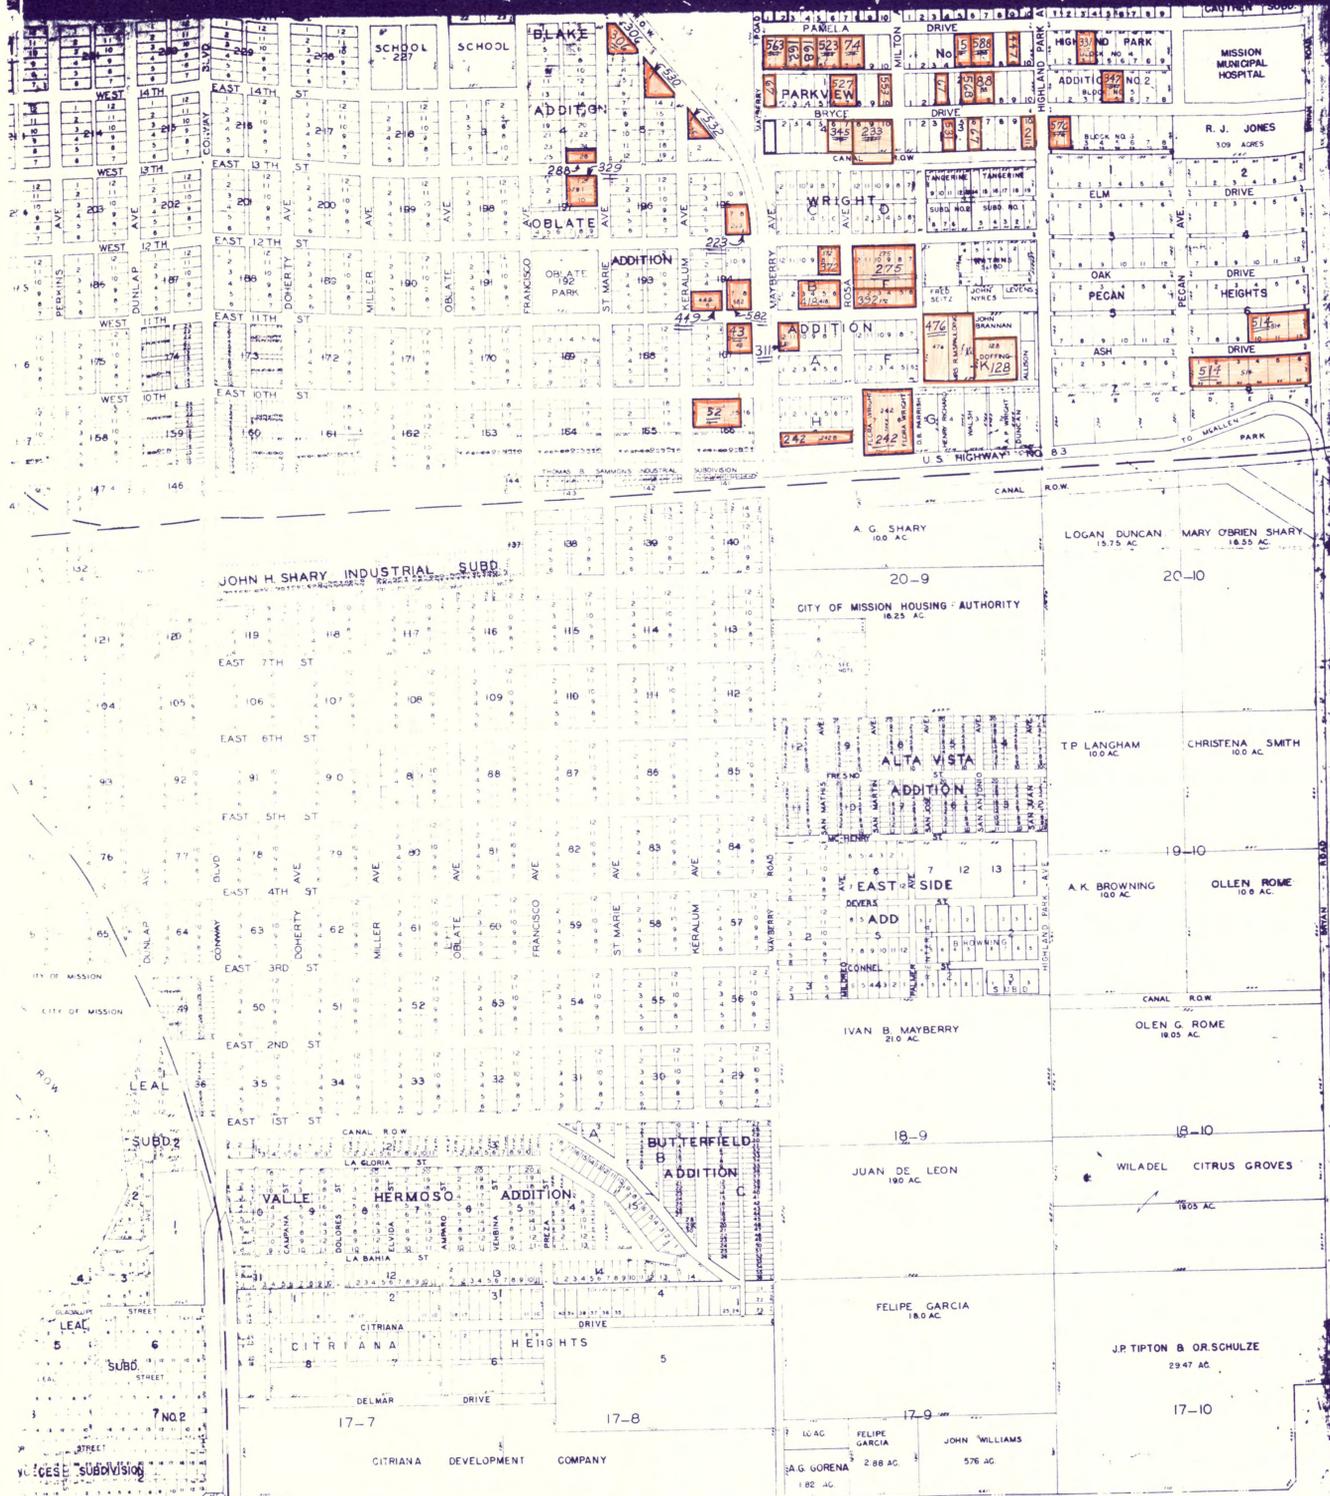


CITY OF
MISSION
TEXAS

SCALE 1"=200' 1 inch

(Mission)
H-1D


PREPARED BY
SPARKS & MELDEN
AGGREGATION ENGINEERS
MAY 1941


CITY LIMIT LINE
NOTE DILLARD SUBDIVISION
IS NOT ON RECORD

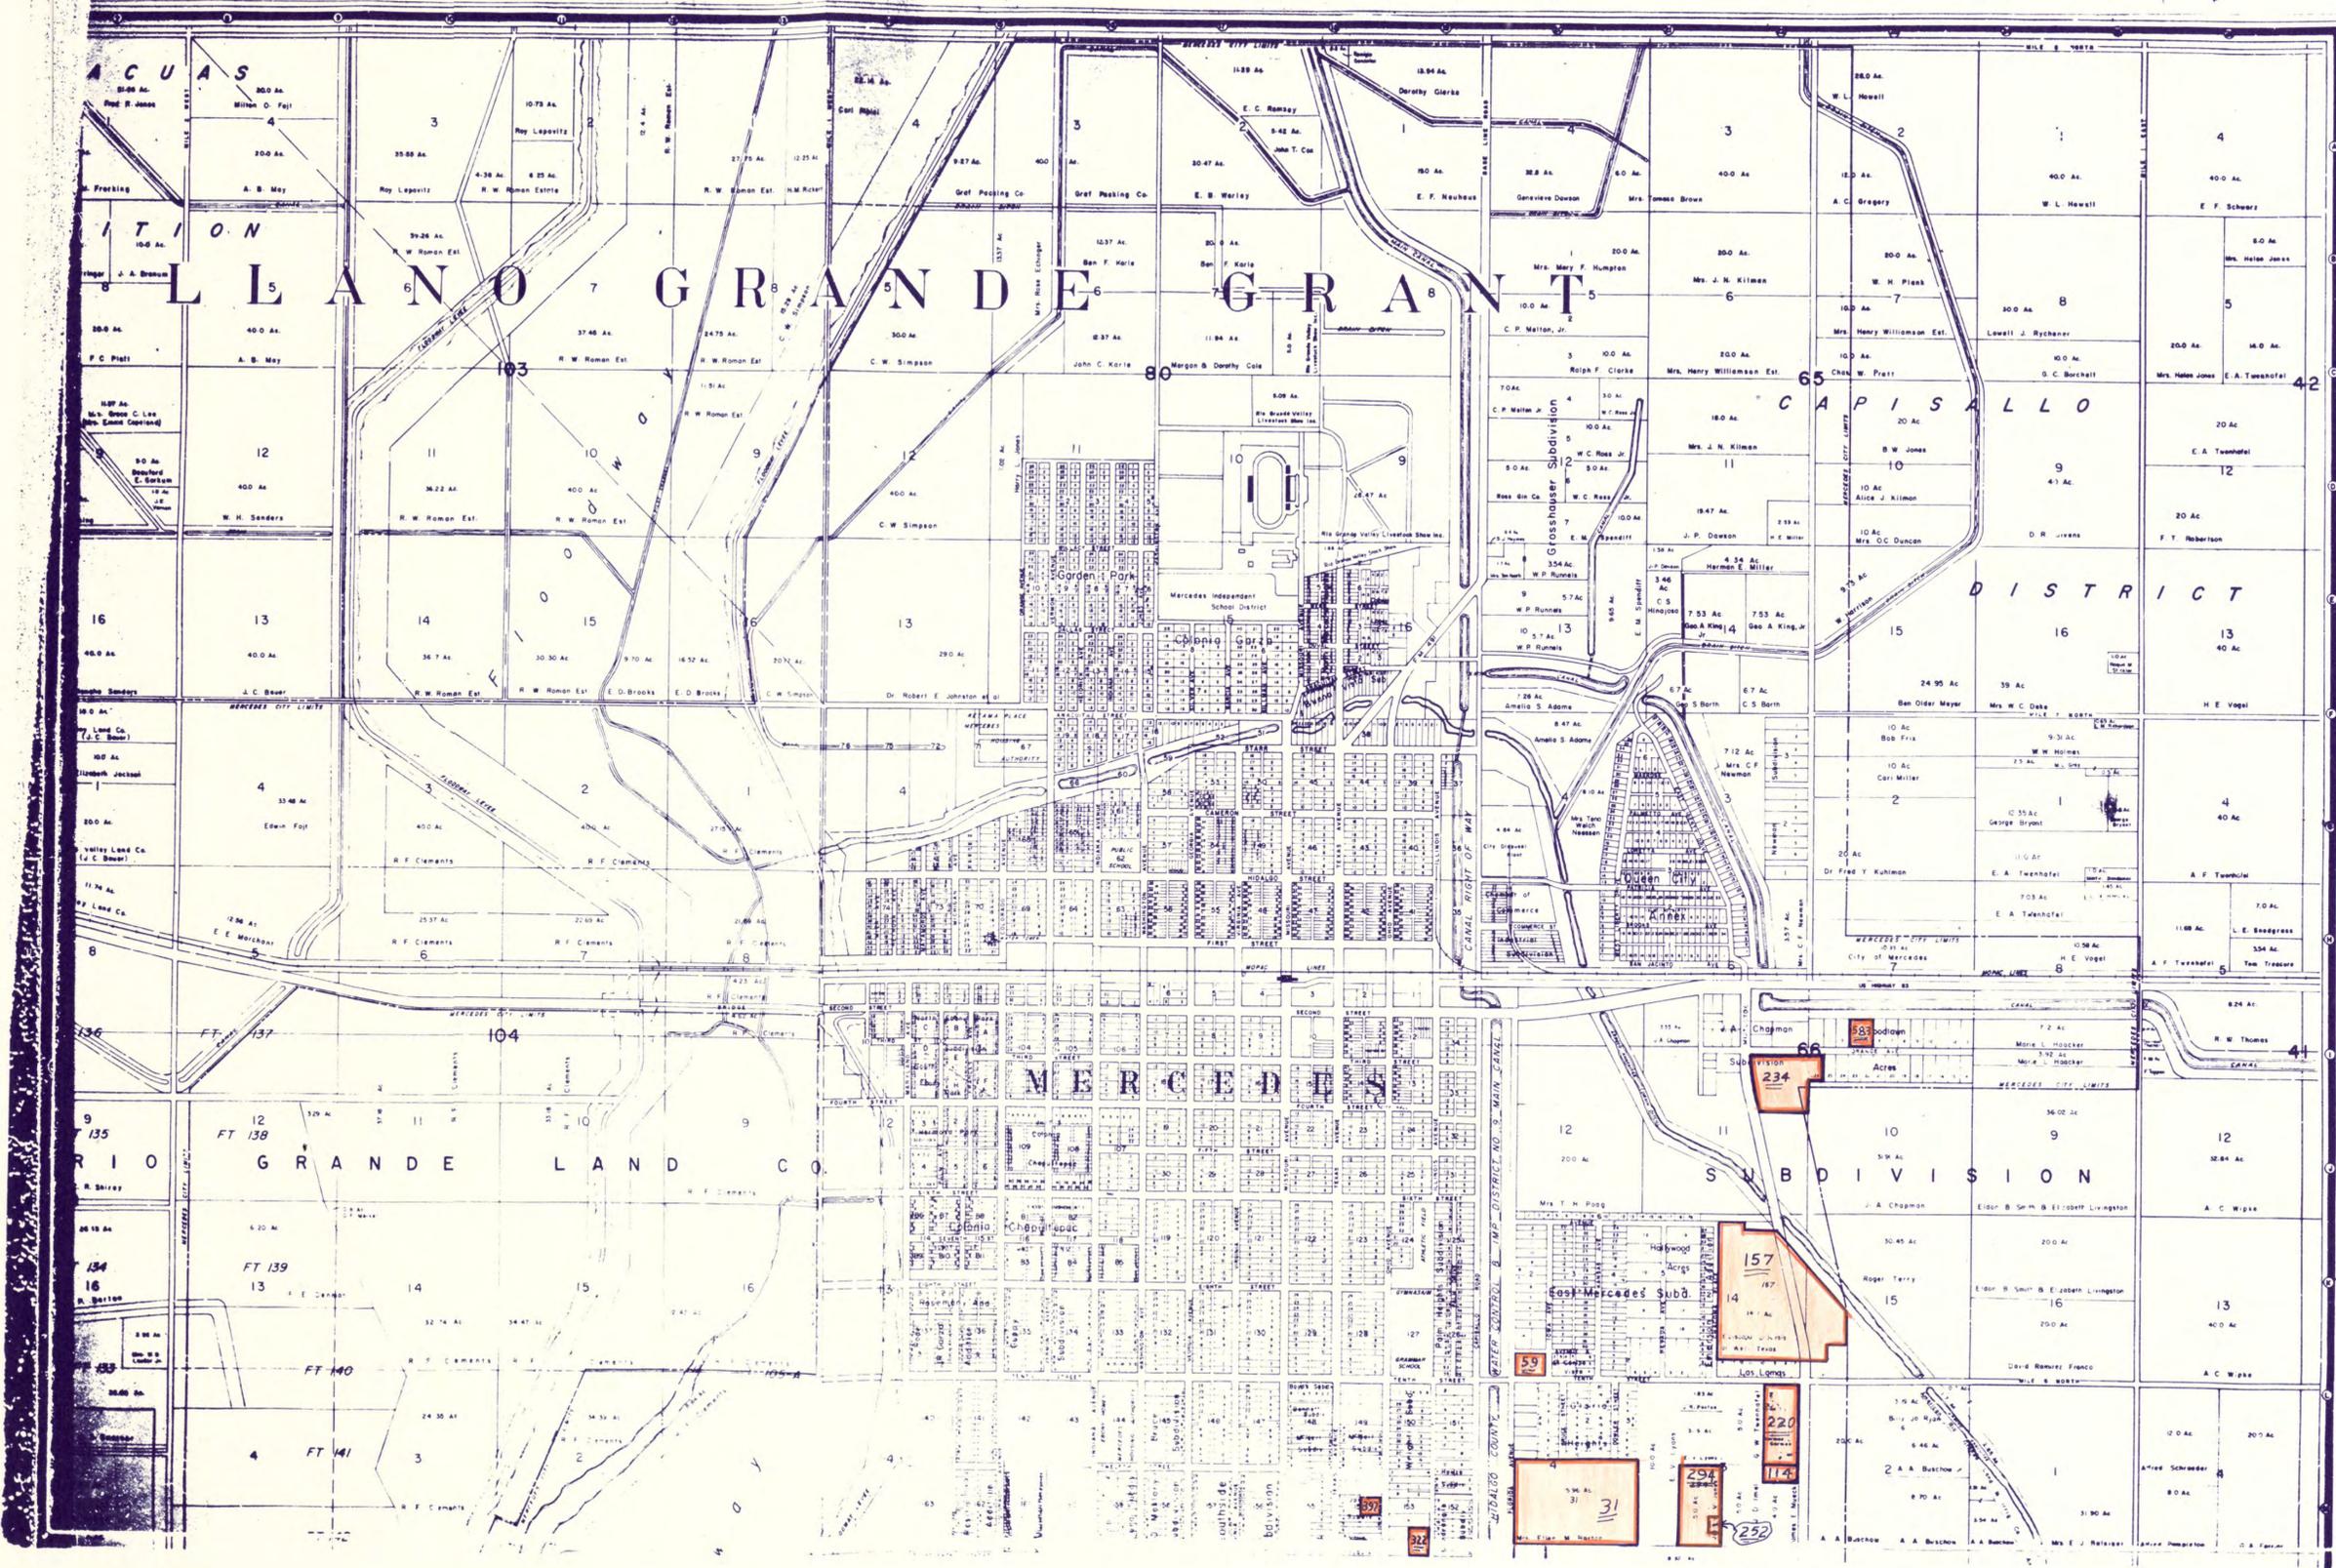


1 inch

1 inch

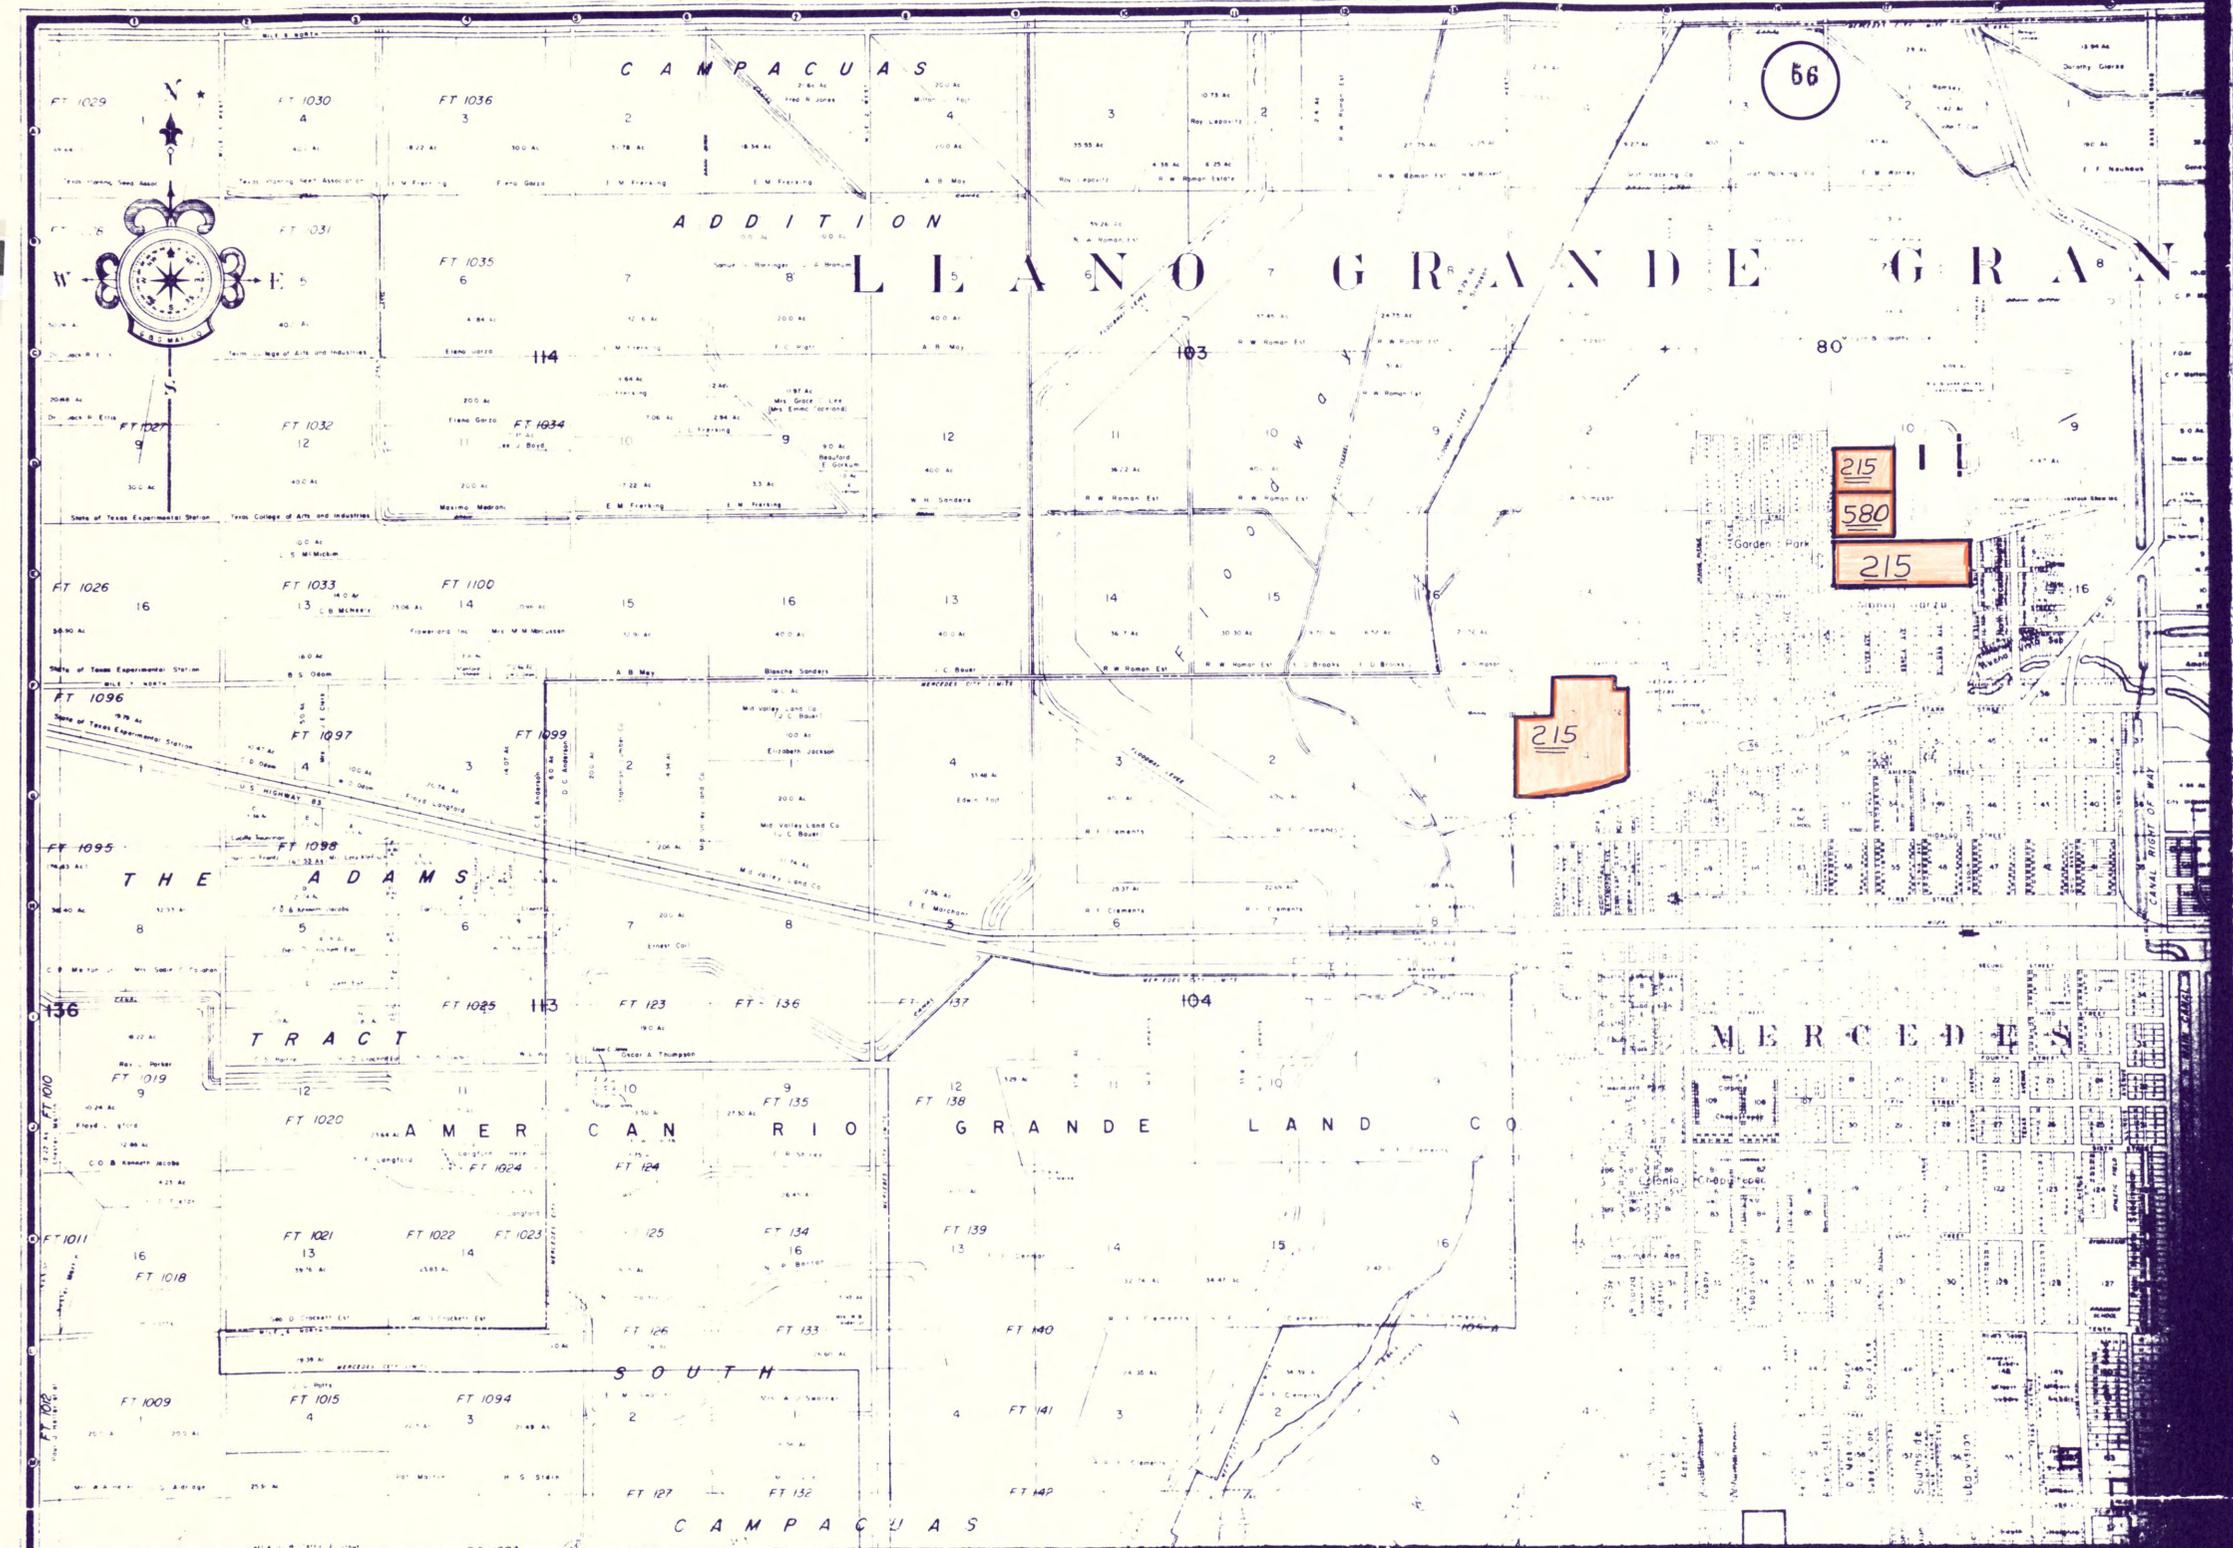

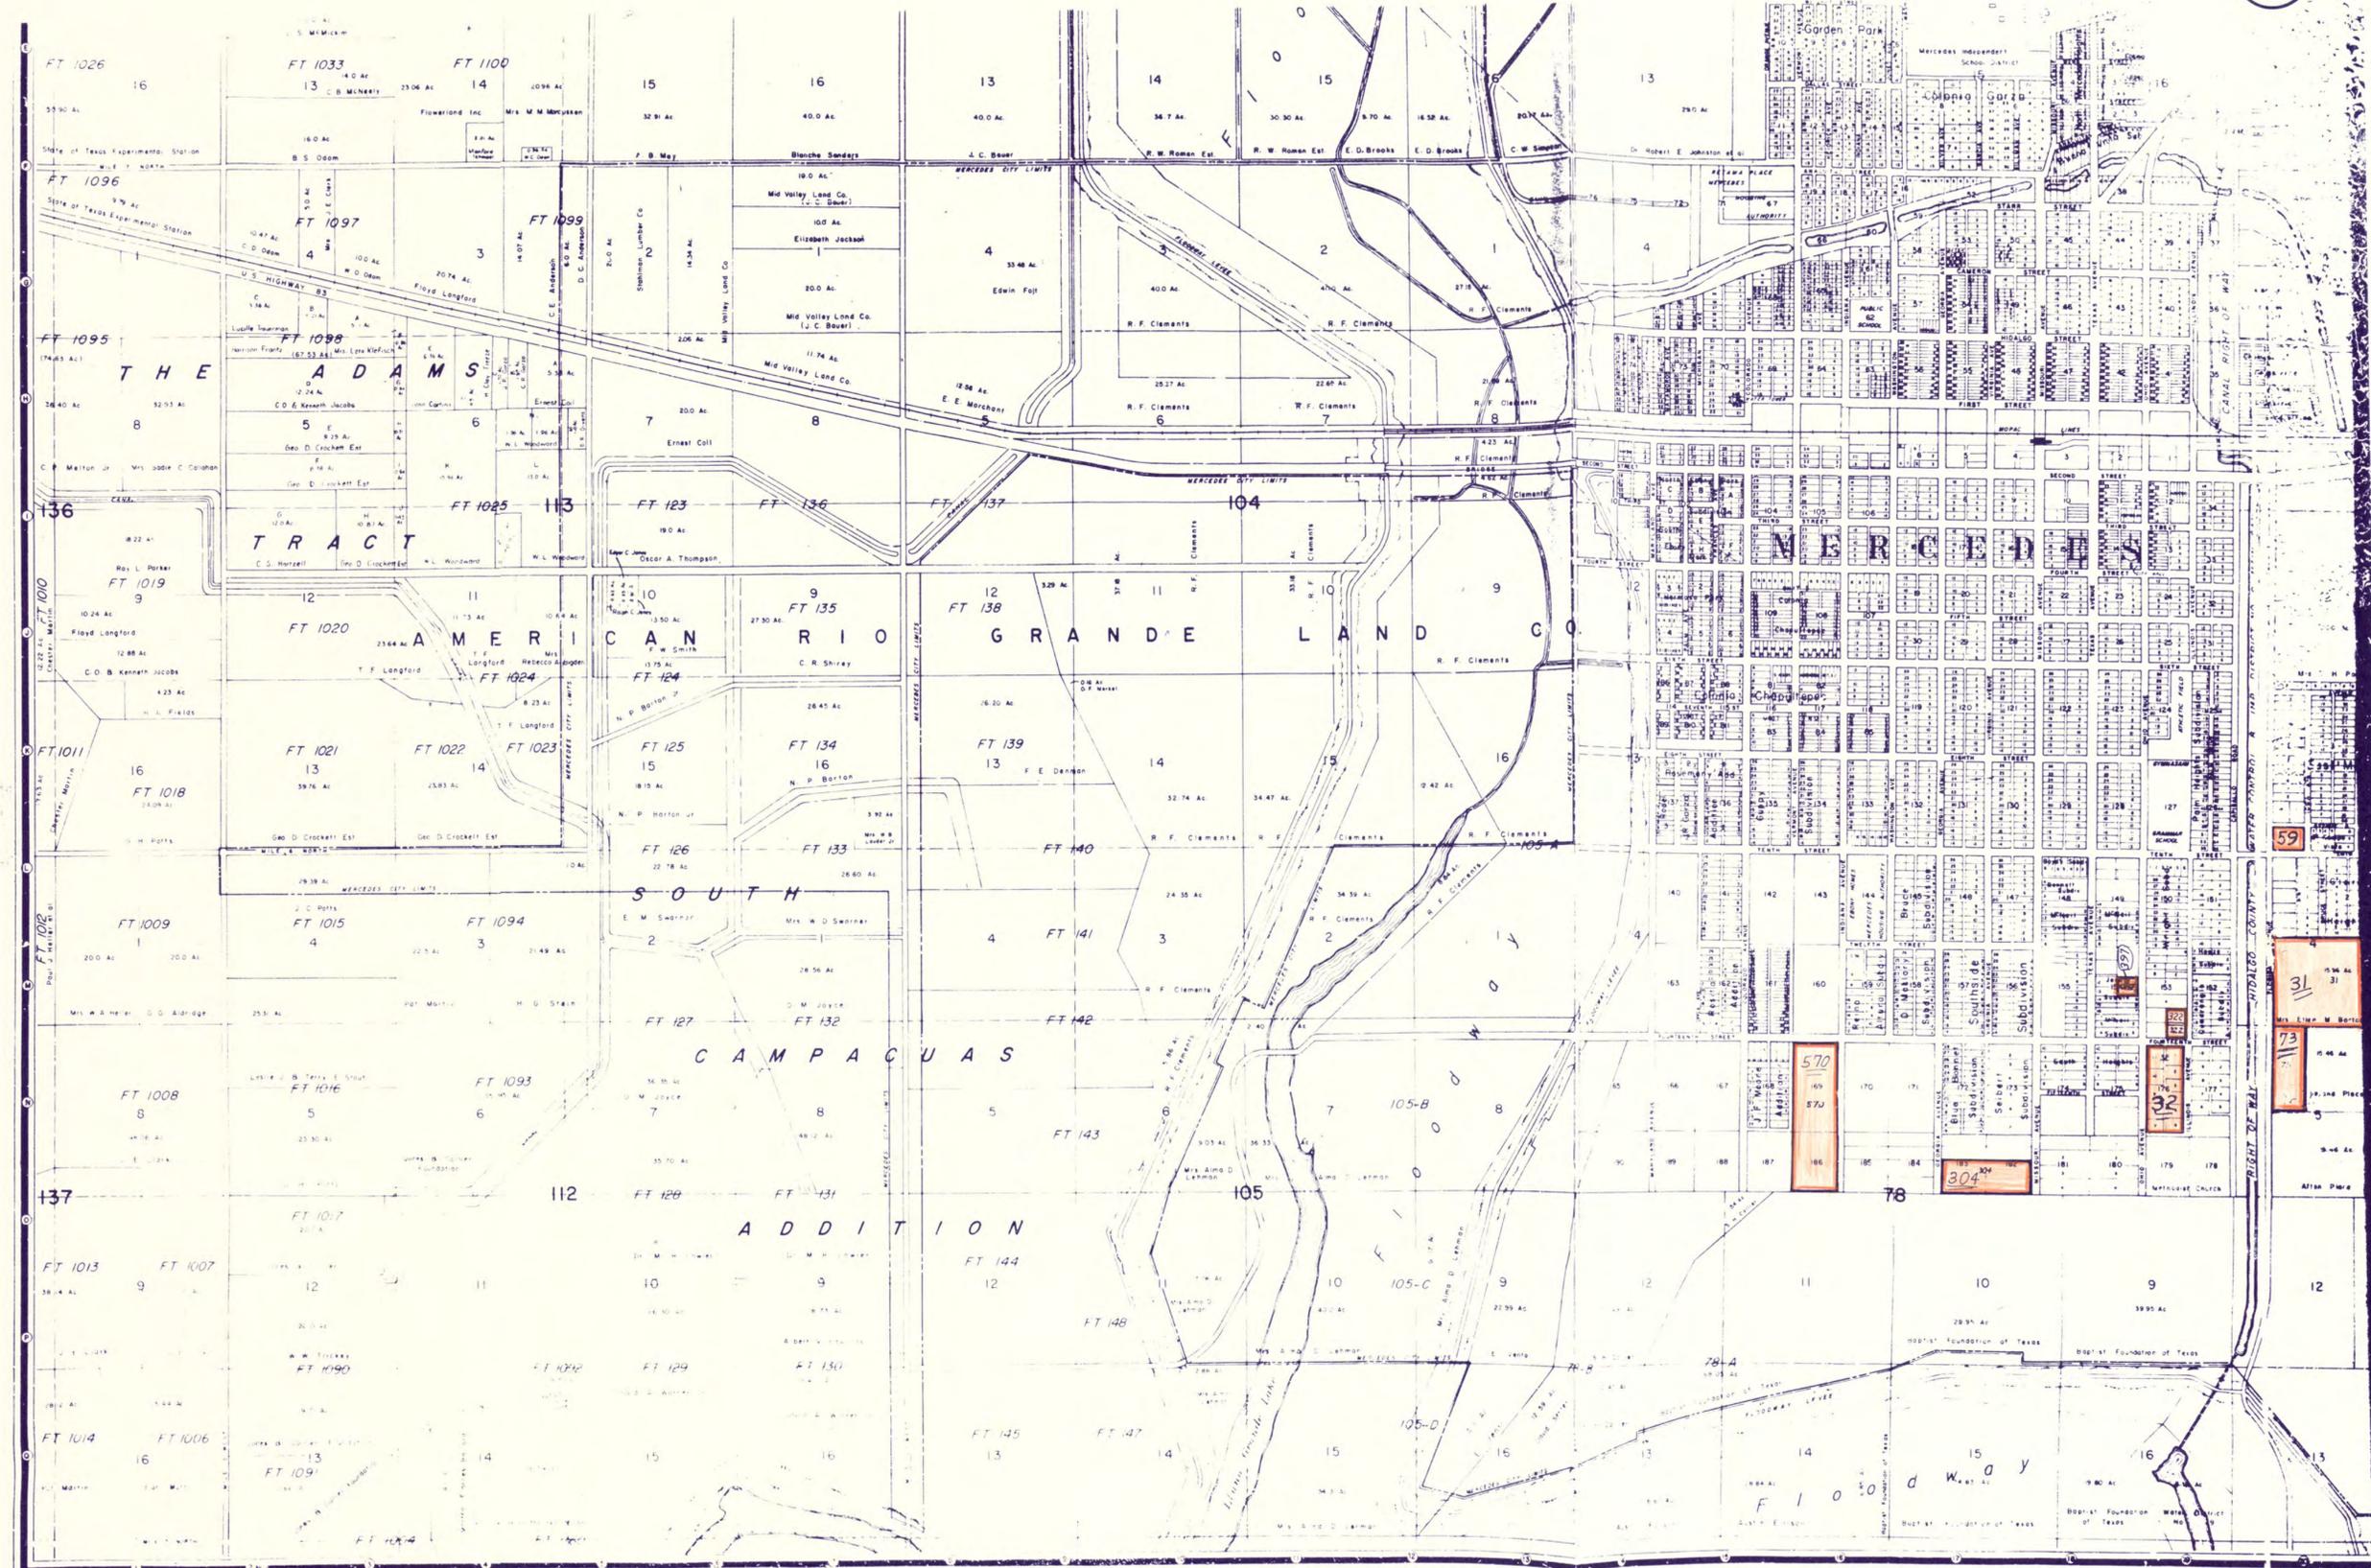

1 inch

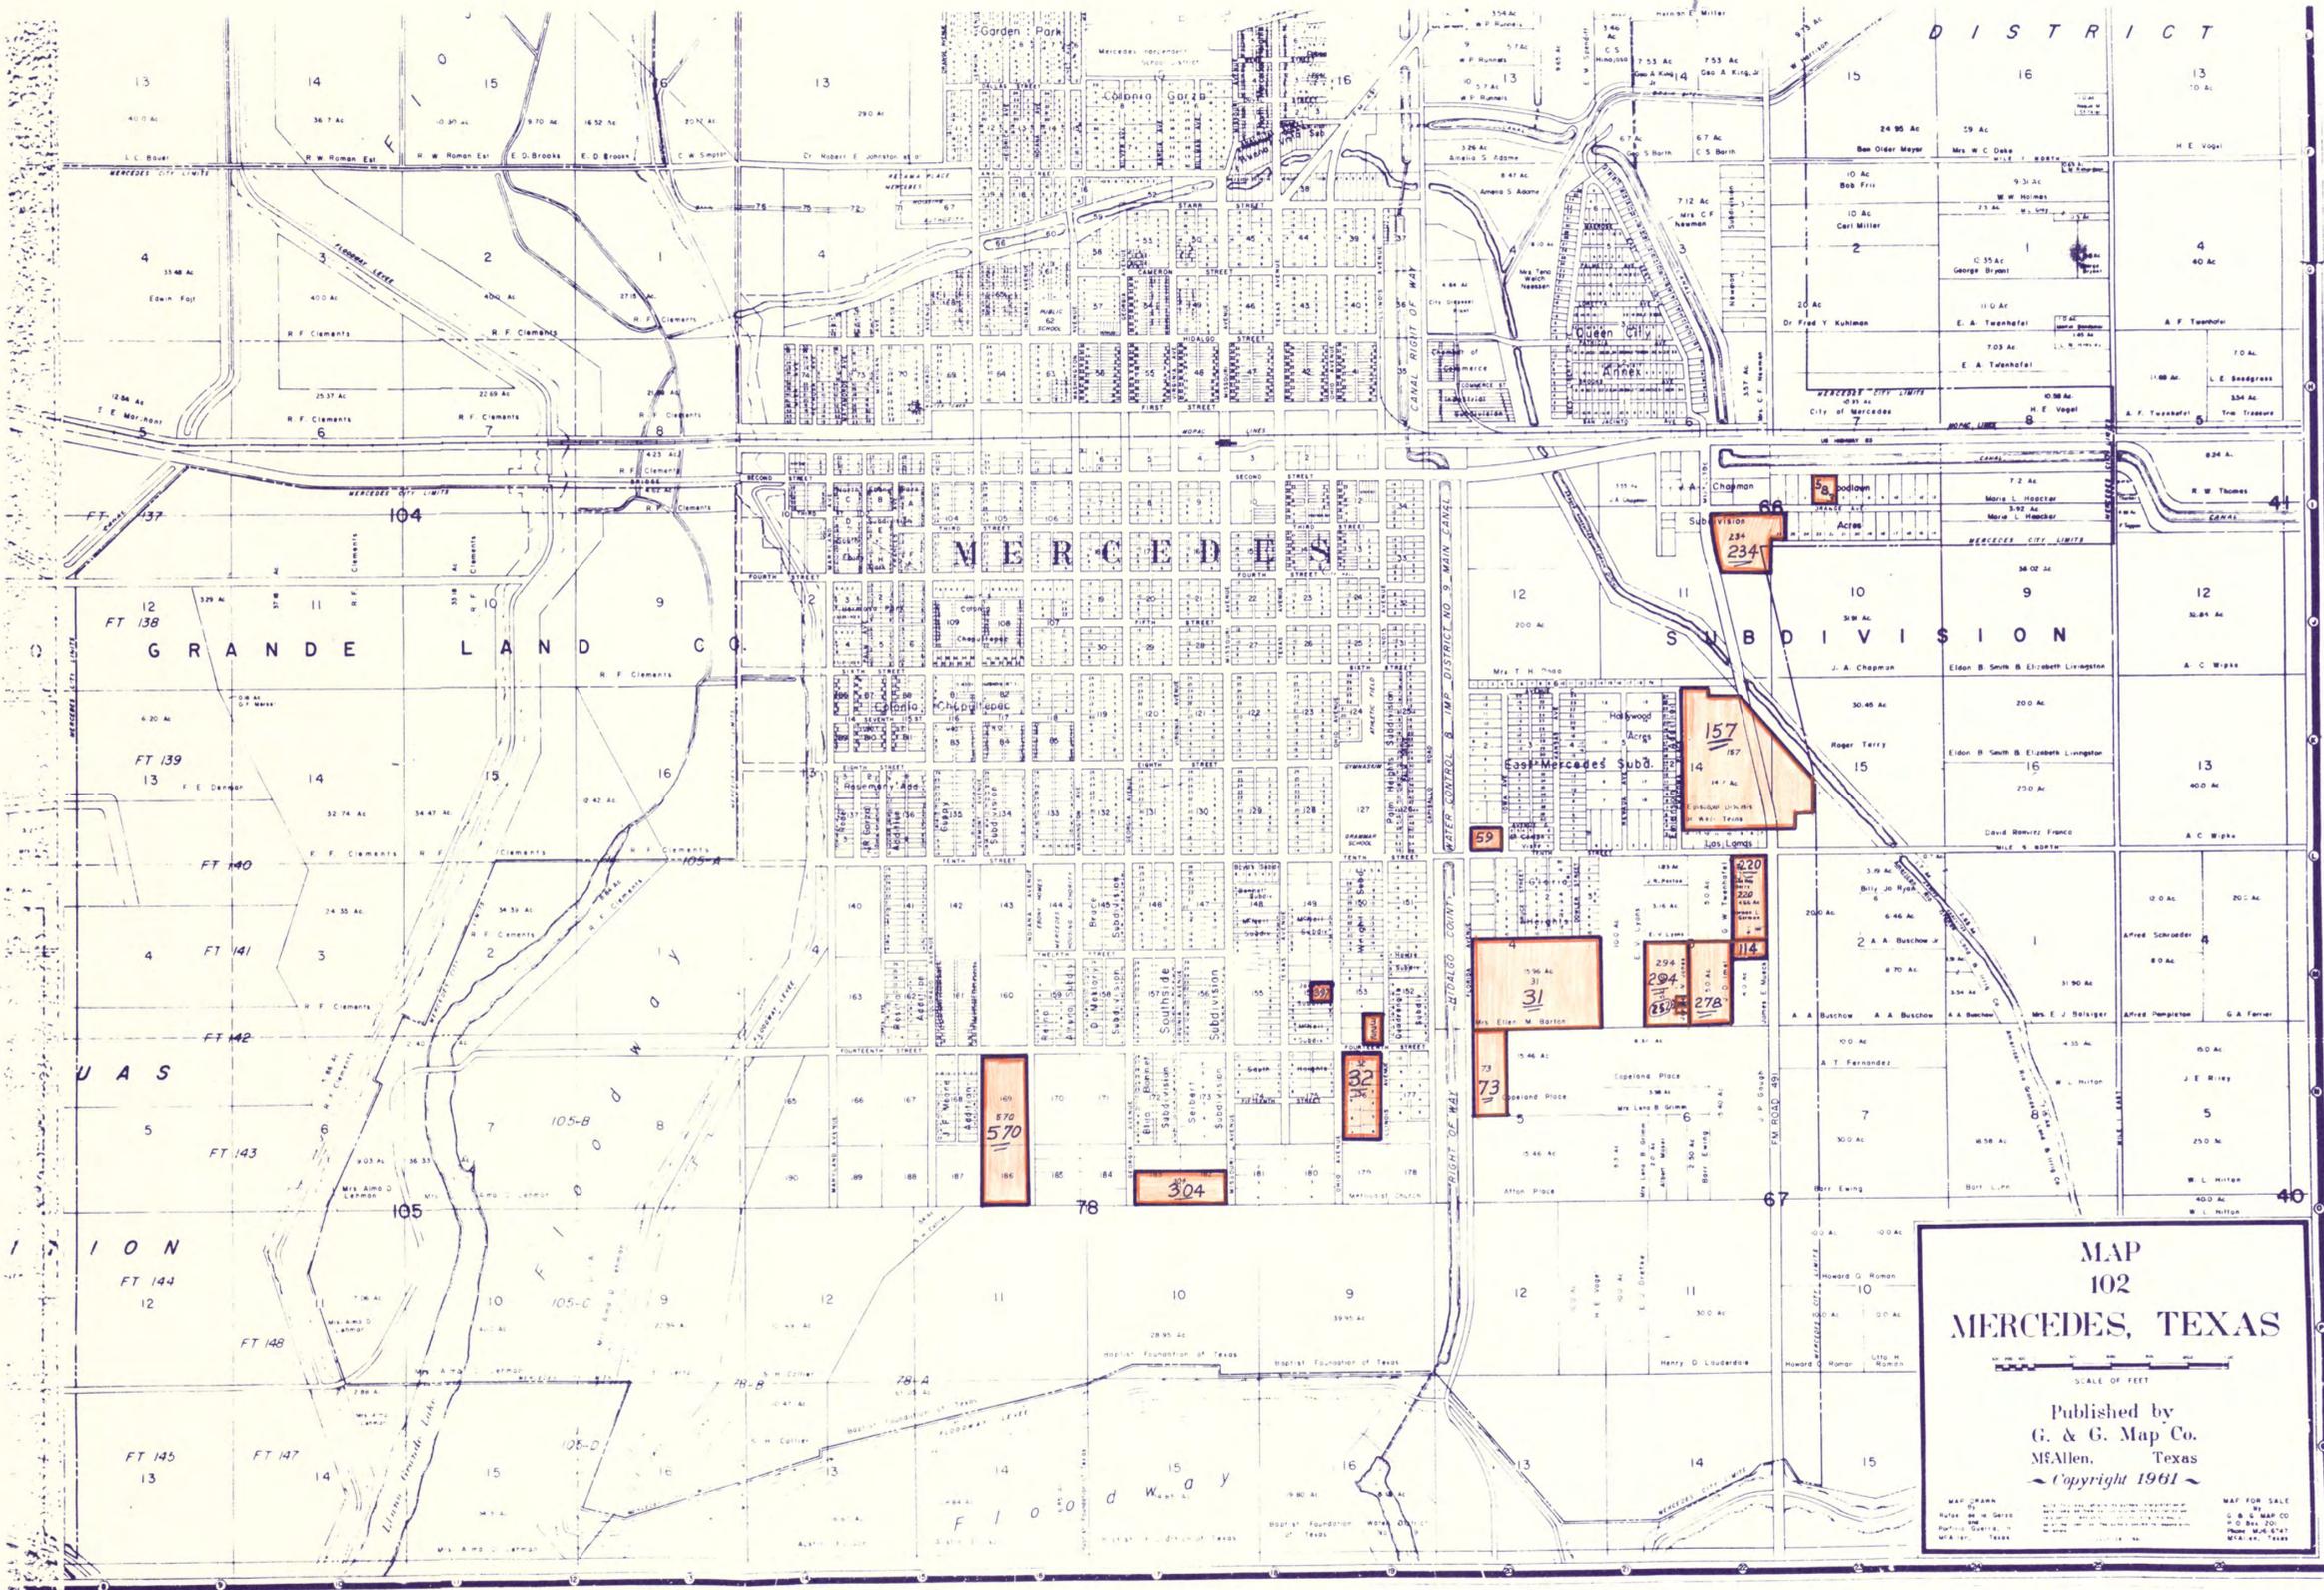


**MAP
102
MERCED, TEXAS**

SCALE OF FEET

Published by
G. & G. Map Co.
McAllen, Texas
Copyright 1961

MAP DRAWN BY G. & G. MAP CO. McAllen, Texas. MAP FOR SALE BY G. & G. MAP CO. McAllen, Texas. \$1.00 PER COPY. \$5.00 PER 100 COPIES. \$10.00 PER 500 COPIES. \$20.00 PER 1000 COPIES. \$30.00 PER 2000 COPIES. \$40.00 PER 3000 COPIES. \$50.00 PER 4000 COPIES. \$60.00 PER 5000 COPIES. \$70.00 PER 6000 COPIES. \$80.00 PER 7000 COPIES. \$90.00 PER 8000 COPIES. \$100.00 PER 9000 COPIES. \$110.00 PER 10000 COPIES.

1 inch

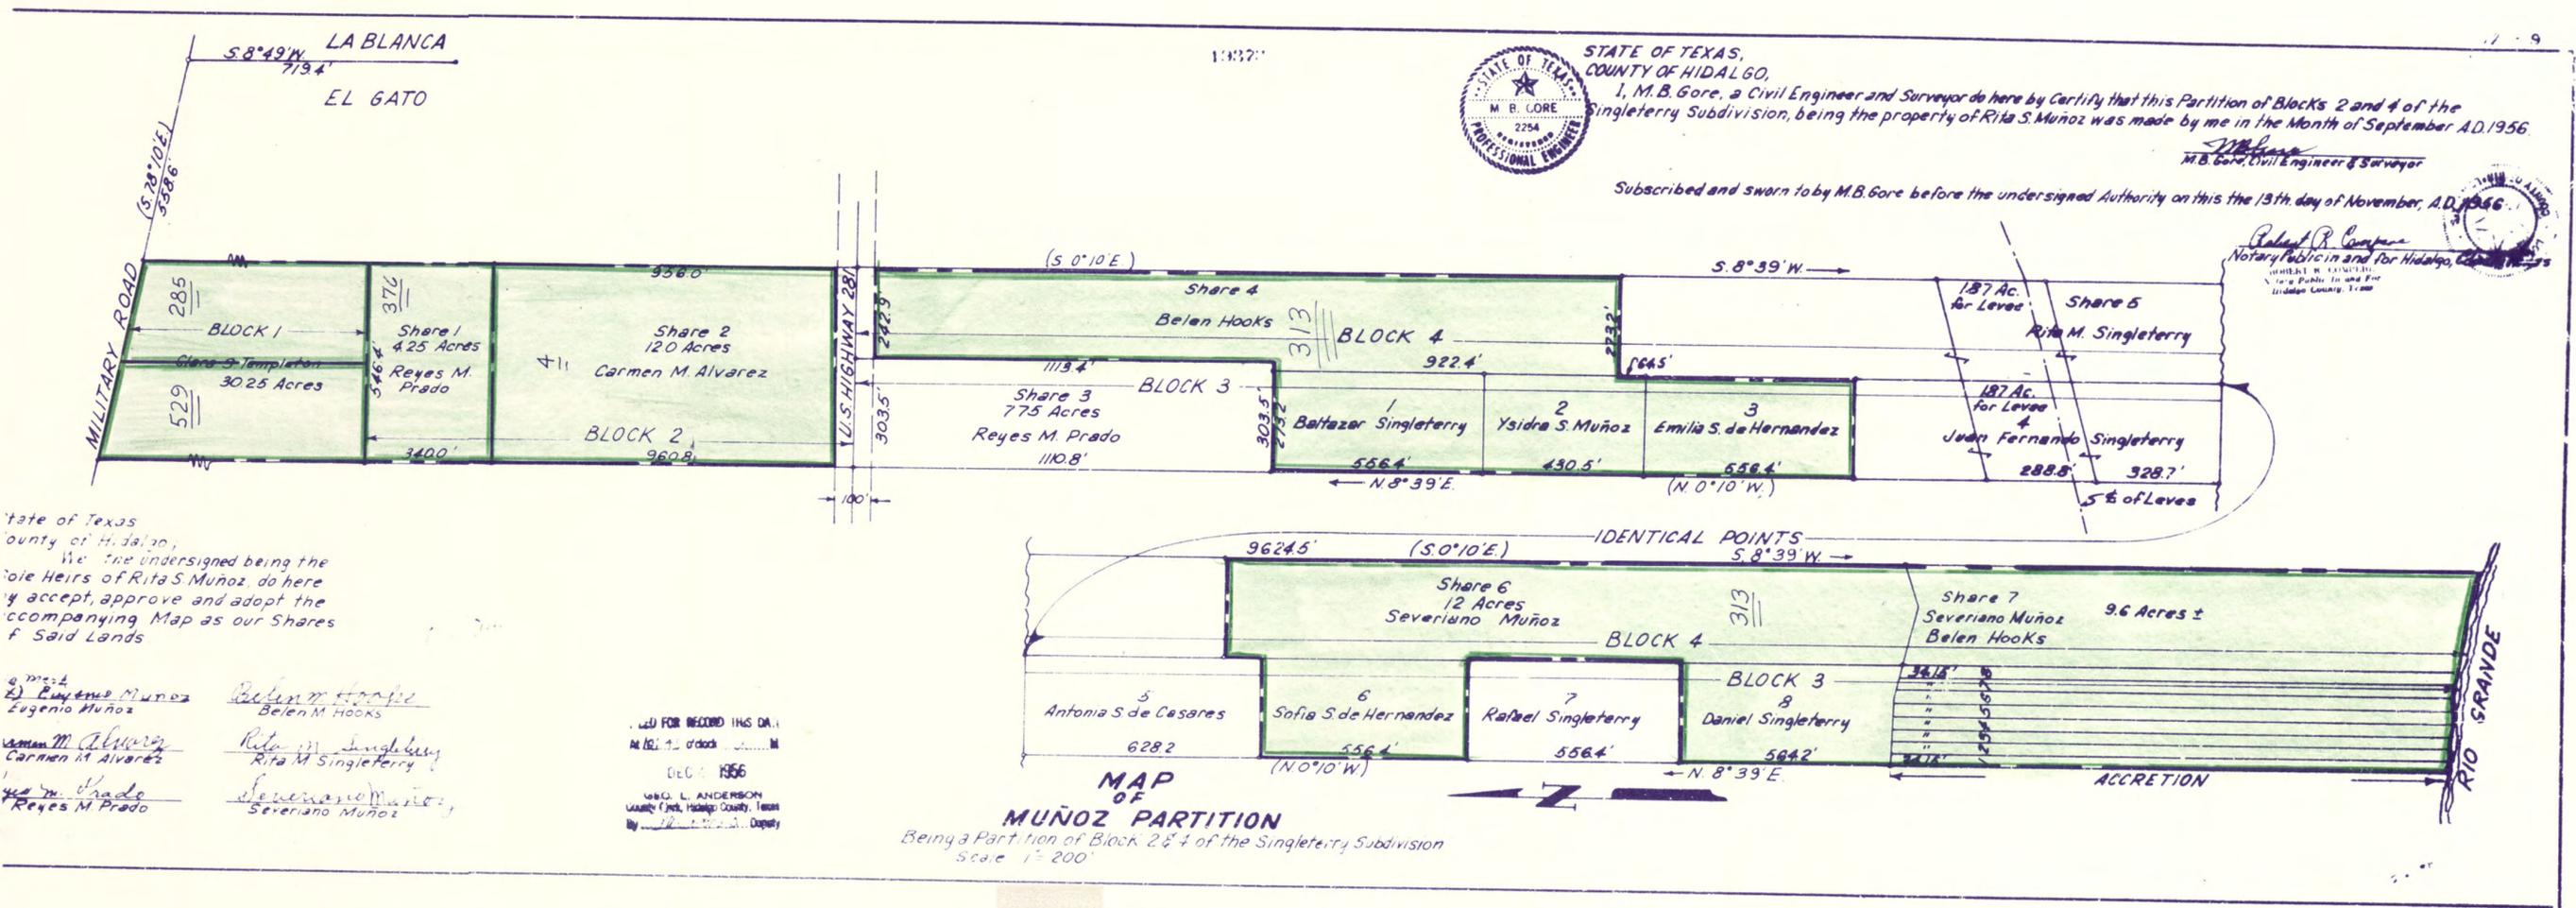

State of Texas
County of Hidalgo,
We, the undersigned being the
sole Heirs of Rita S. Muñoz, do here
by accept, approve and adopt the
accompanying Map as our Shares
of Said Lands.

1) Eugenio Muñoz
Eugenio Muñoz

2) Belén Hooks
Belén Hooks

3) Carmen M. Alvarez
Carmen M. Alvarez

4) Reyes M. Prado
Reyes M. Prado


5) Rita M. Singleterry
Rita M. Singleterry

6) Severiano Muñoz
Severiano Muñoz

FILED FOR RECORD THIS DAY
At 10:15 o'clock
DEC 1 1956
W. G. L. ANDERSON
County Clerk, Hidalgo County, Texas

MAP
OF
MUÑOZ PARTITION
Being a Partition of Block 2 & 4 of the Singleterry Subdivision
Scale 1" = 200'

1 inch

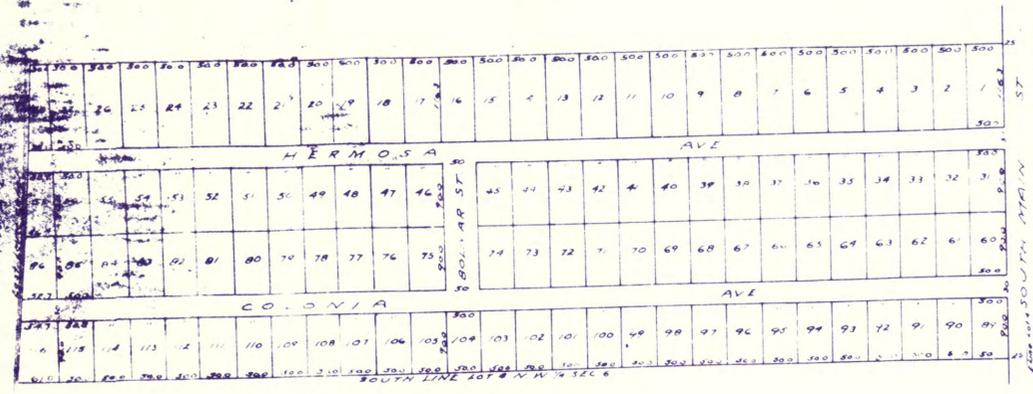

MAP
 COLONIA HERMOSA
 BEING A SUBDIVISION OUT OF THE SOUTH
 PART OF LOT 4 OF THE NW QUARTER SECTION 6
 IN THE NEARLY ADJACENT SUBDIVISION OF PORCIONIA
 IN HIDALGO COUNTY TEXAS


Scale 1" = 100'
 M.D.L. TEX FEB 7 1945




I, Charles L. Melder, Civil Engineer and Surveyor do hereby certify that the above is a true and correct representation of a survey made by me on the ground for W.R. H. McDonald, owner, on the 26th day of September A.D. 1946.

Notary Public in and for Hidalgo County, Texas

File, Sept. 24, 1946
 10:14 A.M.

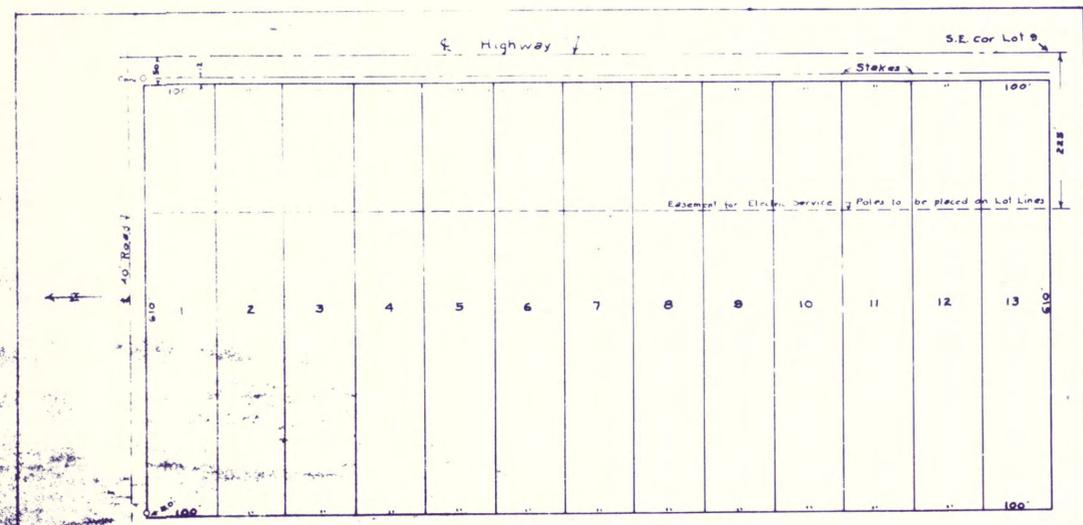


BREWER SUBDIVISION
 BEING THE EAST HALF OF LOT 9 J.C. KELLY SUBDIVISION
 HIDALGO COUNTY, TEXAS

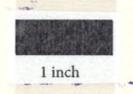

STATE OF TEXAS
 COUNTY OF HIDALGO
 I, H. E. WILCOX, CIVIL ENGINEER CERTIFY
 THAT THE ABOVE PLAT WAS MADE FROM A SURVEY ON THE
 GROUND.

H. E. Wilcox
 EDINBURG, TEXAS SEPTEMBER 30, 1946
 Scale 1" = 100'

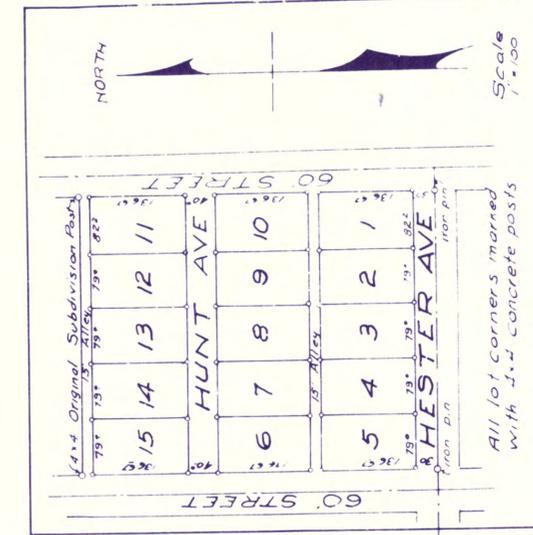

HIBISCUS SUBDIVISION
 DONNA, TEXAS


ARE subdivision of Lots 13, 14, 15, 16 & 17 of
 The Resubdivision of Lots 3 & 4, B.K. 62 and
 Lots 1 & 2 of B.K. 71 of the Lot 1 Town and
 Improvement Company Subdivision as
 recorded in vol 2 page 28 Map Records Hidalgo
 County, Texas

I, Charles L. Melder, Civil Engineer and Surveyor do hereby certify that the foregoing Map of the Hibiscus Subdivision is a true and accurate plat of said lands as surveyed and subdivided by me this 28th day of September 1946.

Charles L. Melder
 Civil Engineer & Surveyor
 Subscribed and sworn to before me this 28th day of September 1946.

61

184

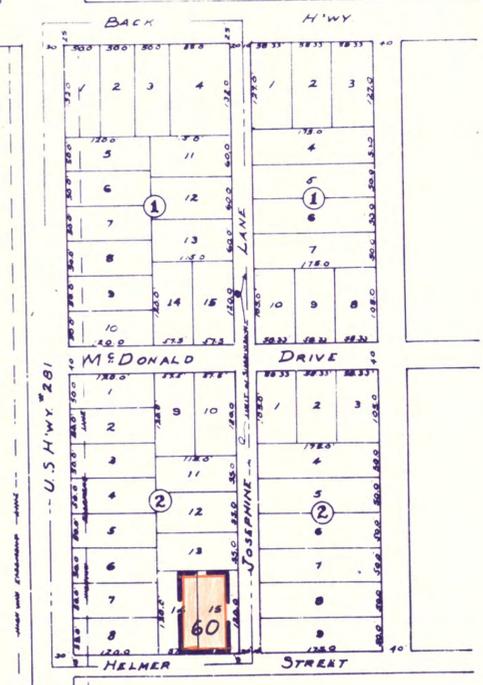

STATE OF TEXAS,
 COUNTY OF HIDALGO,
 I, M. B. Gore, a Civil Engineer & Surveyor do hereby certify that the accompanying Map is a true & correct representation of a survey made by me on the ground for W.R. H. McDonald, owner, on the 26th day of September A.D. 1946.

Subscribed & sworn to by M.B. Gore before the undersigned on this the 7th day of October A.D. 1946.

M. B. Gore, Civil Engineer
 Notary Public in and for Hidalgo County, Texas

STATE OF TEXAS,
 COUNTY OF HIDALGO,
 I, W. H. McDonald, owner of the West 200 feet of Lot No. 3 of Gehlert's Subdivision of Lot 103 of Kelley Pharr Sub of Porciones 69 & 70, having caused to be subdivided, do hereby approve, accept & adopt the accompanying Map of said subdivision of said lands & I do hereby grant to the public the use of an easement into the lots shown thereon for all public purposes & especially to the City of Pharr, a municipal corporation, as it may be deemed within the limits of said City. There is reserved over the lots shown thereon, easements for water, sewer, telephone & telegraph lines, electric lines & other utility. Such easements to be for the benefit of Pharr & those at the time, have franchise under it.

IN TESTIMONY WHEREOF, Witness my hand and seal this 7th day of October A.D. 1946.

W. H. McDonald
 W. H. McDonald

MAP of
 AMENDED SUBDIVISION OF ORANGE GROVE ADDITION BEING THE WEST 200' OF LOT NO. 3 OF GEHLERT'S SUBDIVISION OF LOT 103 OF KELLEY PHARR SUBDIVISION OF PORCIONES 69 & 70.
 SCALE: 1" = 100'


File Oct 11, 1946 1:30 P.M.

H-60B

Filed July 14, 1947 11:50 A.M.

MAP

BEING A WATERS SUBDIVISION OF LOT 7, 11.69 ACRES IN THE SOUTHEAST ONE QUARTER OF SECTION 9 HIDALGO COUNTY CANAL COMPANY'S SUB-DIVISION OF PORCIONES, 64, 65 & 66 JURISDICTION OF REYNOSA, HIDALGO COUNTY TEXAS

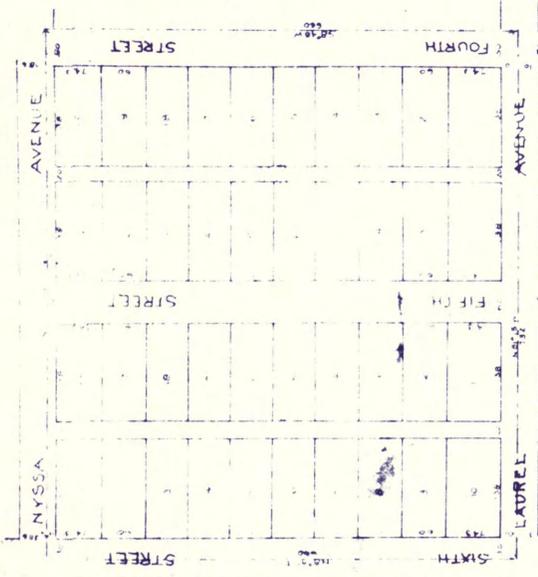

STATE OF TEXAS
COUNTY OF HIDALGO
J. M. B. Gore, Civil Engineer and Surveyor, do hereby certify that the accompanying MAP is a true and correct representation of a survey of SUNSET ADDITION (being part of Lot 20-2, WEST ADDITION to SHARYLAND) made by me on the ground for J. E. Evers, Owner, on the 4th day of April, A.D. 1947.

Subscribed and sworn to before me this 11th day of July, A.D. 1947.


Notary Public in and for Hidalgo County, Texas

STATE OF TEXAS
COUNTY OF HIDALGO
I, J. E. Evers, Owner of the lands here represented and hereby caused the same to be subdivided, do hereby approve and consent to the accompanying MAP of the subdivision of a part of Lot 20-2, of the West Addition to Sharyland lying south of the Rio Grande and I do hereby grant to the public the right of easement for the purpose of installing and maintaining water lines, gas lines, telephone and telegraph lines, electric lines, and other utilities. Such easements to be for the benefit of the public in those to whom they inhere.

STATE OF TEXAS
COUNTY OF HIDALGO
I, M. B. Gore, a Civil Engineer and Surveyor, do hereby certify that the accompanying MAP is a true and correct representation of a survey of SUNSET ADDITION (being part of Lot 20-2, WEST ADDITION to SHARYLAND) made by me on the ground for J. E. Evers, Owner, on the 4th day of April, A.D. 1947.


Subscribed and sworn to before me this 23rd day of August, A.D. 1947.

Notary Public in and for Hidalgo County, Texas

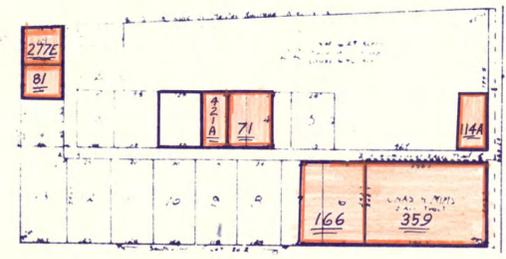


MAP of SUNSET ADDITION TO MISSION TEXAS

Being an AMENDMENT of the MAP recorded on Page 7 Volume 1 of the Map Records of Hidalgo County Texas and being a Resubdivision of Lot 20-2 of the West Addition to Sharyland, lying South of the Rio Grande scale 1"=200'

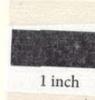

Filed July 14, 1947 9:45 A.M.

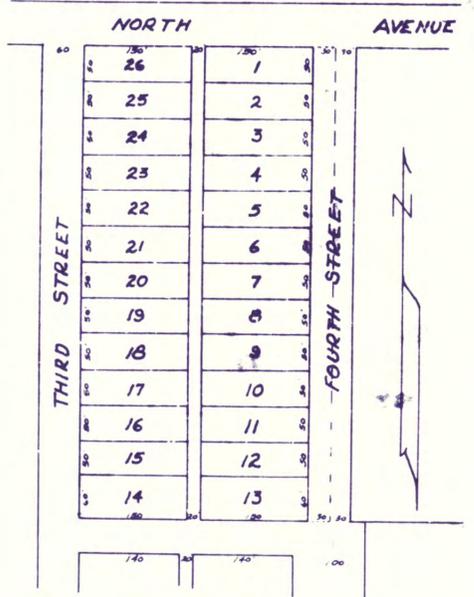

MAP of NORTH PALMS ADDITION

Being a resubdivision of Lot 7 Block 55 of the Lott Town & Improvement Cos Subdivision, Donna Hidalgo County, Texas

STATE OF TEXAS
COUNTY OF HIDALGO
I, M. B. Gore, a Civil Engineer and Surveyor, do hereby certify that the accompanying MAP is a true and correct representation of a survey of SUNSET ADDITION (being part of Lot 20-2, WEST ADDITION to SHARYLAND) made by me on the ground for J. E. Evers, Owner, on the 4th day of April, A.D. 1947.

STATE OF TEXAS
COUNTY OF HIDALGO
I, Claude H. Midgett, owner of Lot 7 Block 55 in the City of Donna, Hidalgo County, Texas, having caused the same to be subdivided, do hereby approve and consent to the accompanying MAP of the subdivision of said Lot 7 Block 55 and I do hereby grant to the public the use of an easement into the Alleys shown thereon for all public purposes (especially to the City of Donna, a municipal corporation, as it is now within the boundaries of said City). There is reserved over and across the Streets & Alleys shown thereon, easements for water lines, gas lines, telephone & telegraph lines, electric lines & other utilities. Such easements to be for the benefit of the City of Donna, and those who may at the time have franchise under it.

IN TESTIMONY WHEREOF
Witness my hand this 5th day of August, A.D. 1947.


Claude H. Midgett
Claude H. Midgett

Approved and accepted by the Commissioners of the City of Donna, at their regular meeting on this the 5th day of August, A.D. 1947.

Attest: Henry Wood
City Mayor

Attest: Benny Wood
City Secretary

Filed August 23, 1947 8:30 A.M.

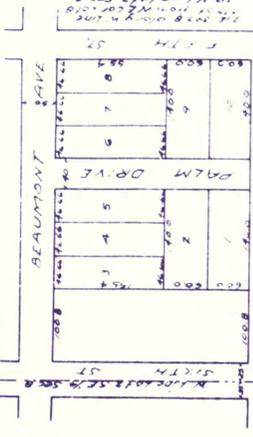

AN AMENDED MAP

A RESUBDIVISION OF BLOCK 243 OF A D LEAVEL'S ADDITION TO MIDALLEN TEX OUT OF LOT 21 & 22, MIDALGO CANAL COS SUBD OF PORCIONES 64666



62

STATE OF TEXAS
COUNTY OF HIDALGO
I, M. B. Gore, a Civil Engineer and Surveyor, do hereby certify that the accompanying MAP is a true and correct representation of a survey of SUNSET ADDITION (being part of Lot 20-2, WEST ADDITION to SHARYLAND) made by me on the ground for J. E. Evers, Owner, on the 4th day of April, A.D. 1947.

Subscribed and sworn to before me this 23rd day of August, A.D. 1947.

Notary Public in and for Hidalgo County, Texas

Filed for Record on the 30th day of January A. D. 1952 at 8:10 o'clock P. M.
 Duly Recorded this 31st day of January A. D. 1952 at 4:46 o'clock P. M.
 Instrument No. 1622
 GEO. L. ANDERSON County Clerk
 Hidalgo County, Texas
 By M. Waterstreet Deputy

A-181-WARRANTY DEED-With Vendor's Lien, Single, Wife's Separate and Joint Acknowledgment
 1036 MARTIN Stationery Co., Dallas, Texas

THE STATE OF TEXAS, }
 COUNTY OF HIDALGO. } Know All Men By These Presents:


That we, A. R. Triplett and wife, Frances W. Triplett,
 of the County of Hidalgo, State of Texas for and in consideration of
 the sum of Six thousand and no/100 (\$6000.00) _____
 DOLLARS,

to us paid and secured to be paid, by Jose Platon Ortega and Manuel Ortega, as follows:
 Three thousand and no/100 (\$3000.00) Dollars cash in hand paid, the receipt of which is hereby acknowledged and confirmed; and the further sum of Three thousand and no/100 (\$3000.00) Dollars evidenced by one certain installment promissory Vendor's Lien note in the principal sum of \$3000.00, dated even date herewith, executed by the Grantees herein, payable to the order of the Grantor, A. R. Triplett, bearing interest from date at the rate of 6 1/2 per annum, interest payable annually commencing February 1, 1953, providing that all past due principal and interest shall bear interest from maturity at the rate of 10 1/2 per annum, both principal and interest payable at Mercedes, Texas, the principal of said note being payable in three installments of \$1000.00 each, due and payable as follows: \$1000.00 on or before February 1, 1953; \$1000.00 on or before February 1, 1954; and \$1000.00 on or before February 1, 1955, containing the usual and customary accelerated maturity, default and 10% attorney's fees clauses, reciting that it is given in part payment for the land hereby conveyed, and also reciting that it is further secured by a Deed of Trust to Fred E. Bennett, Trustee; and the further consideration of the assumption of and agreement to pay by the Grantees herein of all taxes and Flat Rate charges assessed against the property hereby conveyed for the year 1952,

have Granted, sold and Conveyed, and by these presents do Grant, Sell and Convey unto the said
 Jose Platon Ortega and Manuel Ortega
 of the County of Hidalgo, State of Texas all that certain
 lot, tract, piece or parcel of land lying and being situated in the County of Hidalgo, State of Texas, and being more particularly described as follows, to-wit:
 The surface only of the South one-half (1/2) of E4m Tract No. Twenty-two hundred ninety-three (2293) of the North Capisallo District Subdivision of the Llano Grande Grant, as per the map and plat thereof on file and of record in the office of the County Clerk of Hidalgo County, Texas, to which reference is now here made for greater certainty of description, containing 20 acres, more or less, none of the minerals, mineral rights or interest of any kind, in, upon or under said tract of land are included in this conveyance, but only the surface thereof as aforesaid.
 This conveyance is made subject to the Oil, Gas and Mineral Lease now existing on the above described tract of land.

738

FRONT

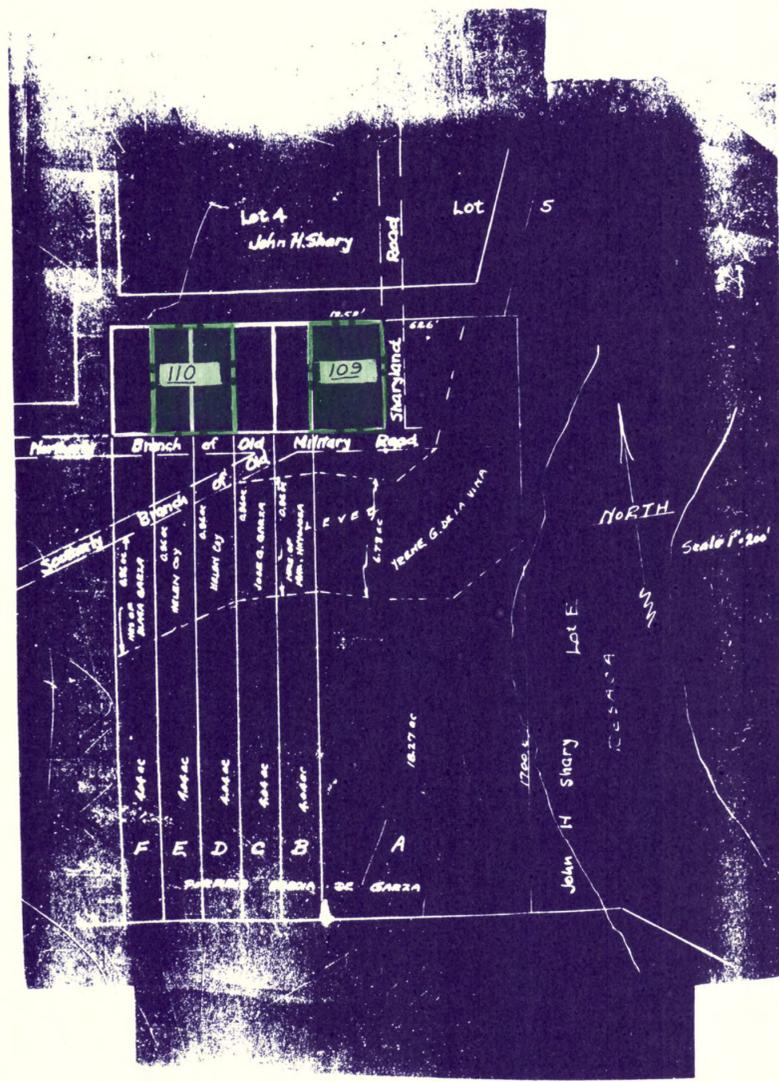


1 inch

738

MAP OF E. M. CARD SURVEY No 1 IN HIDALGO COUNTY TEXAS


SHOWING ACREAGE OF GRANTEES FROM ORIGINAL TITLE SCALE 1" = 1000' L. McALLEN TEXAS JAN 10 1942

Embard SURVEYOR

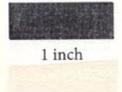


64

E. M. Card a Surveyor do hereby certify that the foregoing Map of E. M. Card Survey No 1 in Hidalgo County Texas is a true and correct plot of said survey as surveyed by me upon the ground showing acreages of grantees from the original title together with parcels remaining in the original grant.

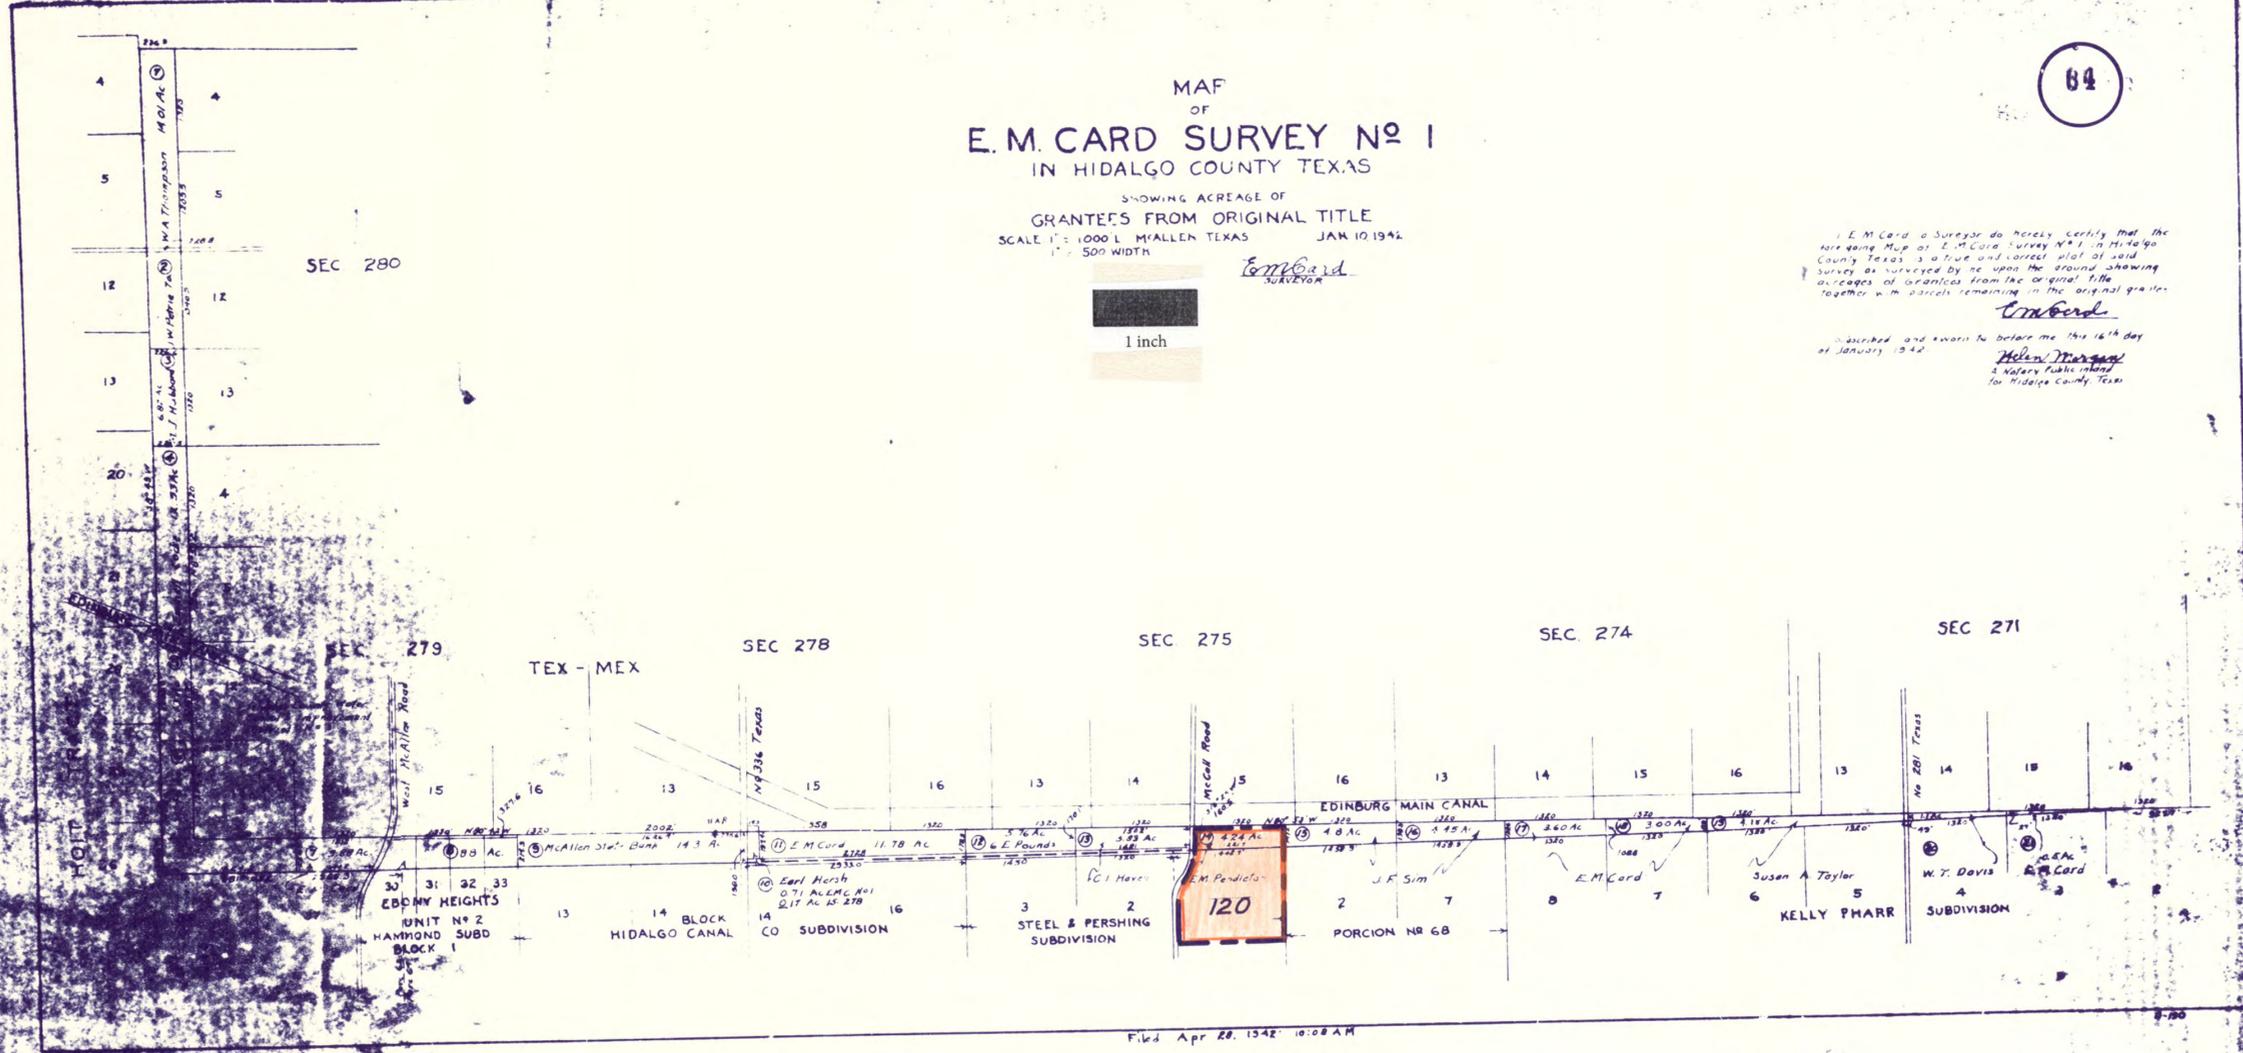

Filed Apr 20, 1942 10:08 AM

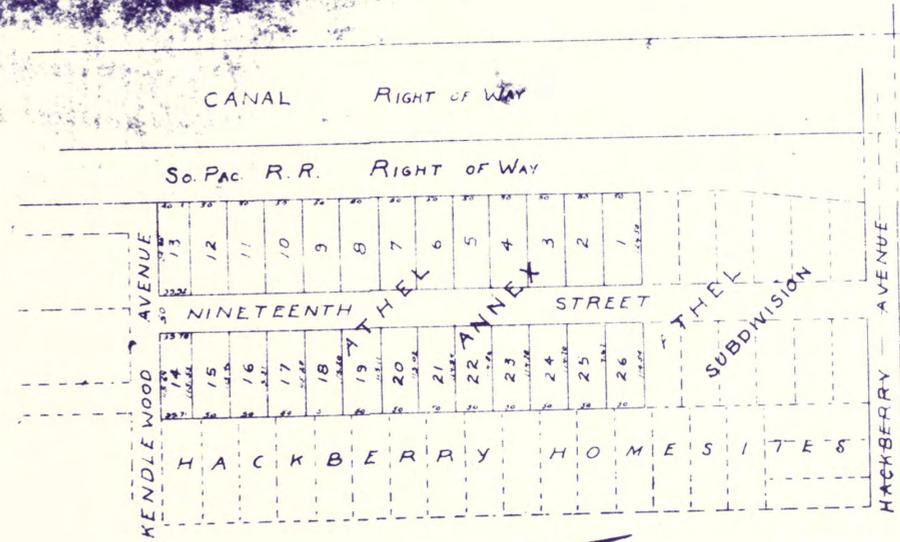

MAP OF ATHEL ANNEX A SUBDIVISION of the North-west part of Lot 49 of Block 7 of the C. E. Hammond Subdivision, Porciones 61, 62, 63 and 64, Hidalgo County, Texas Scale 1" = 100'


I, M. B. Gore, Civil Engineer & Surveyor do hereby certify that the above Map of Athel Annex is true & correct as surveyed & staked by me upon the ground, for Jno. M. Rowland, Owner, on this the 15th day of January, A. D. 1945

M. B. Gore, Surveyor Subscribed and Sworn to before me this 16th day of January, A. D. 1945


Notary Public in and for Hidalgo County, Texas

Filed Mar 2nd 1945 9:00 AM




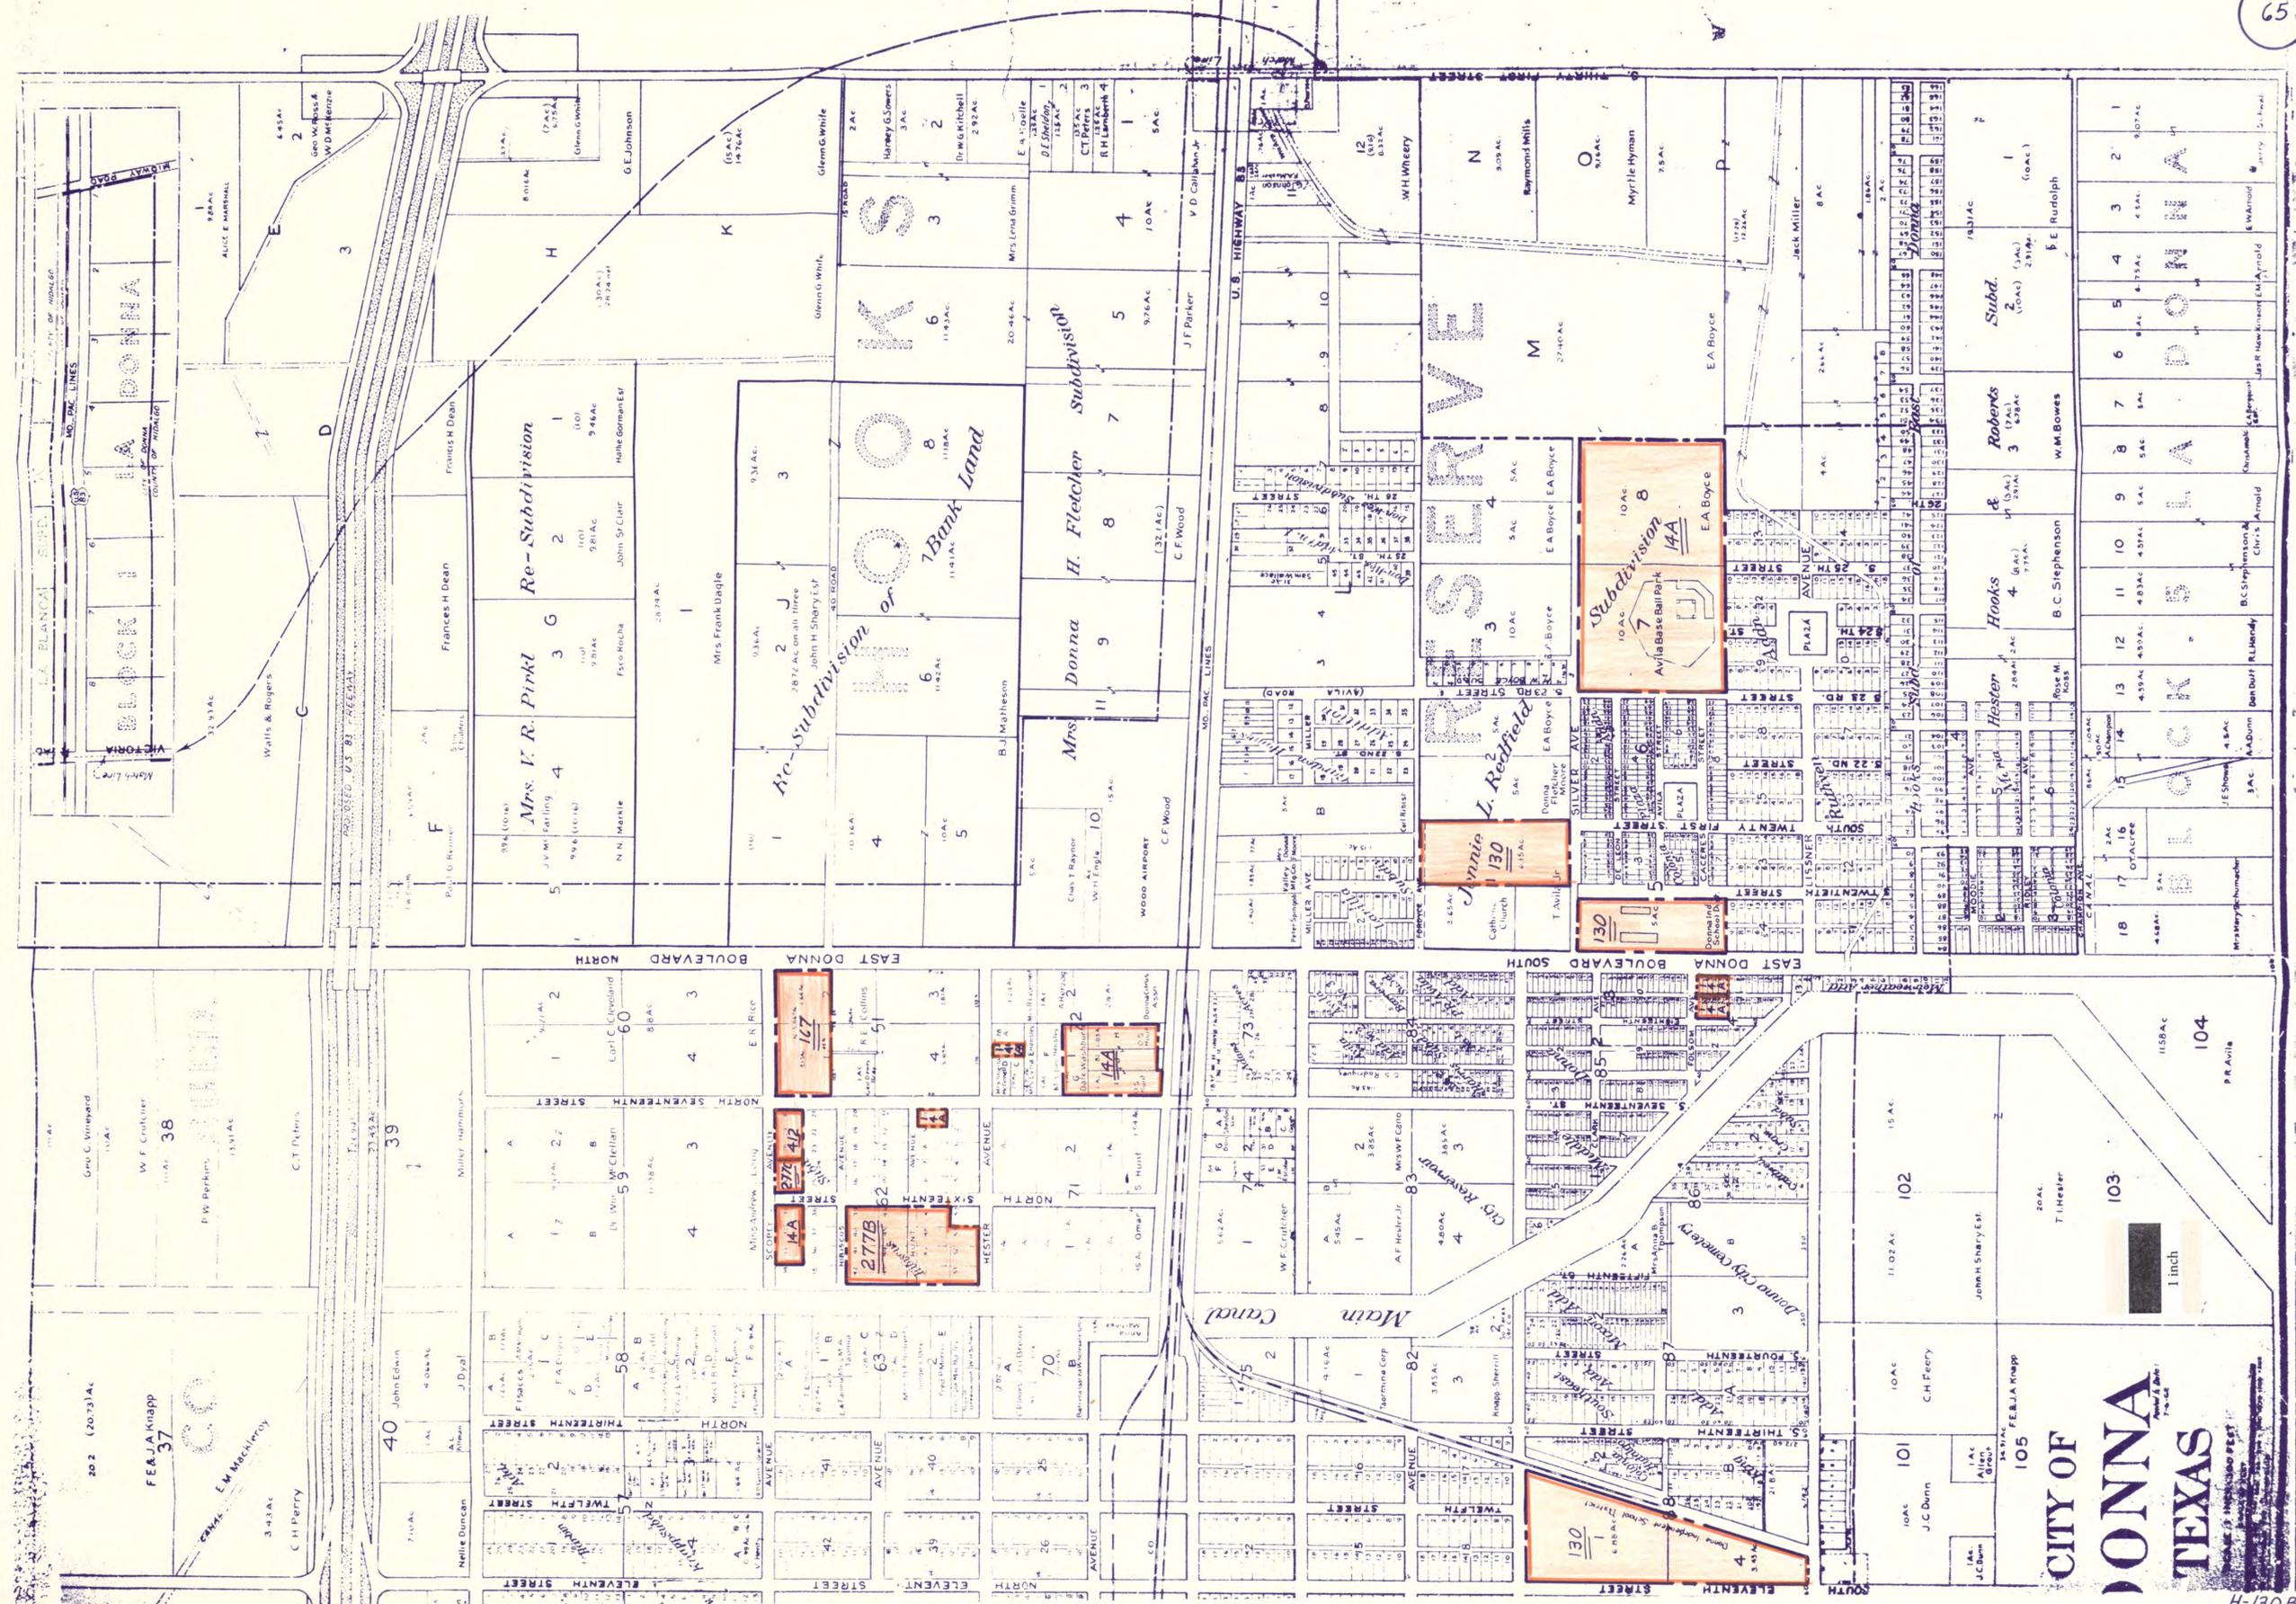


CITY OF
DONNA
 TEXAS

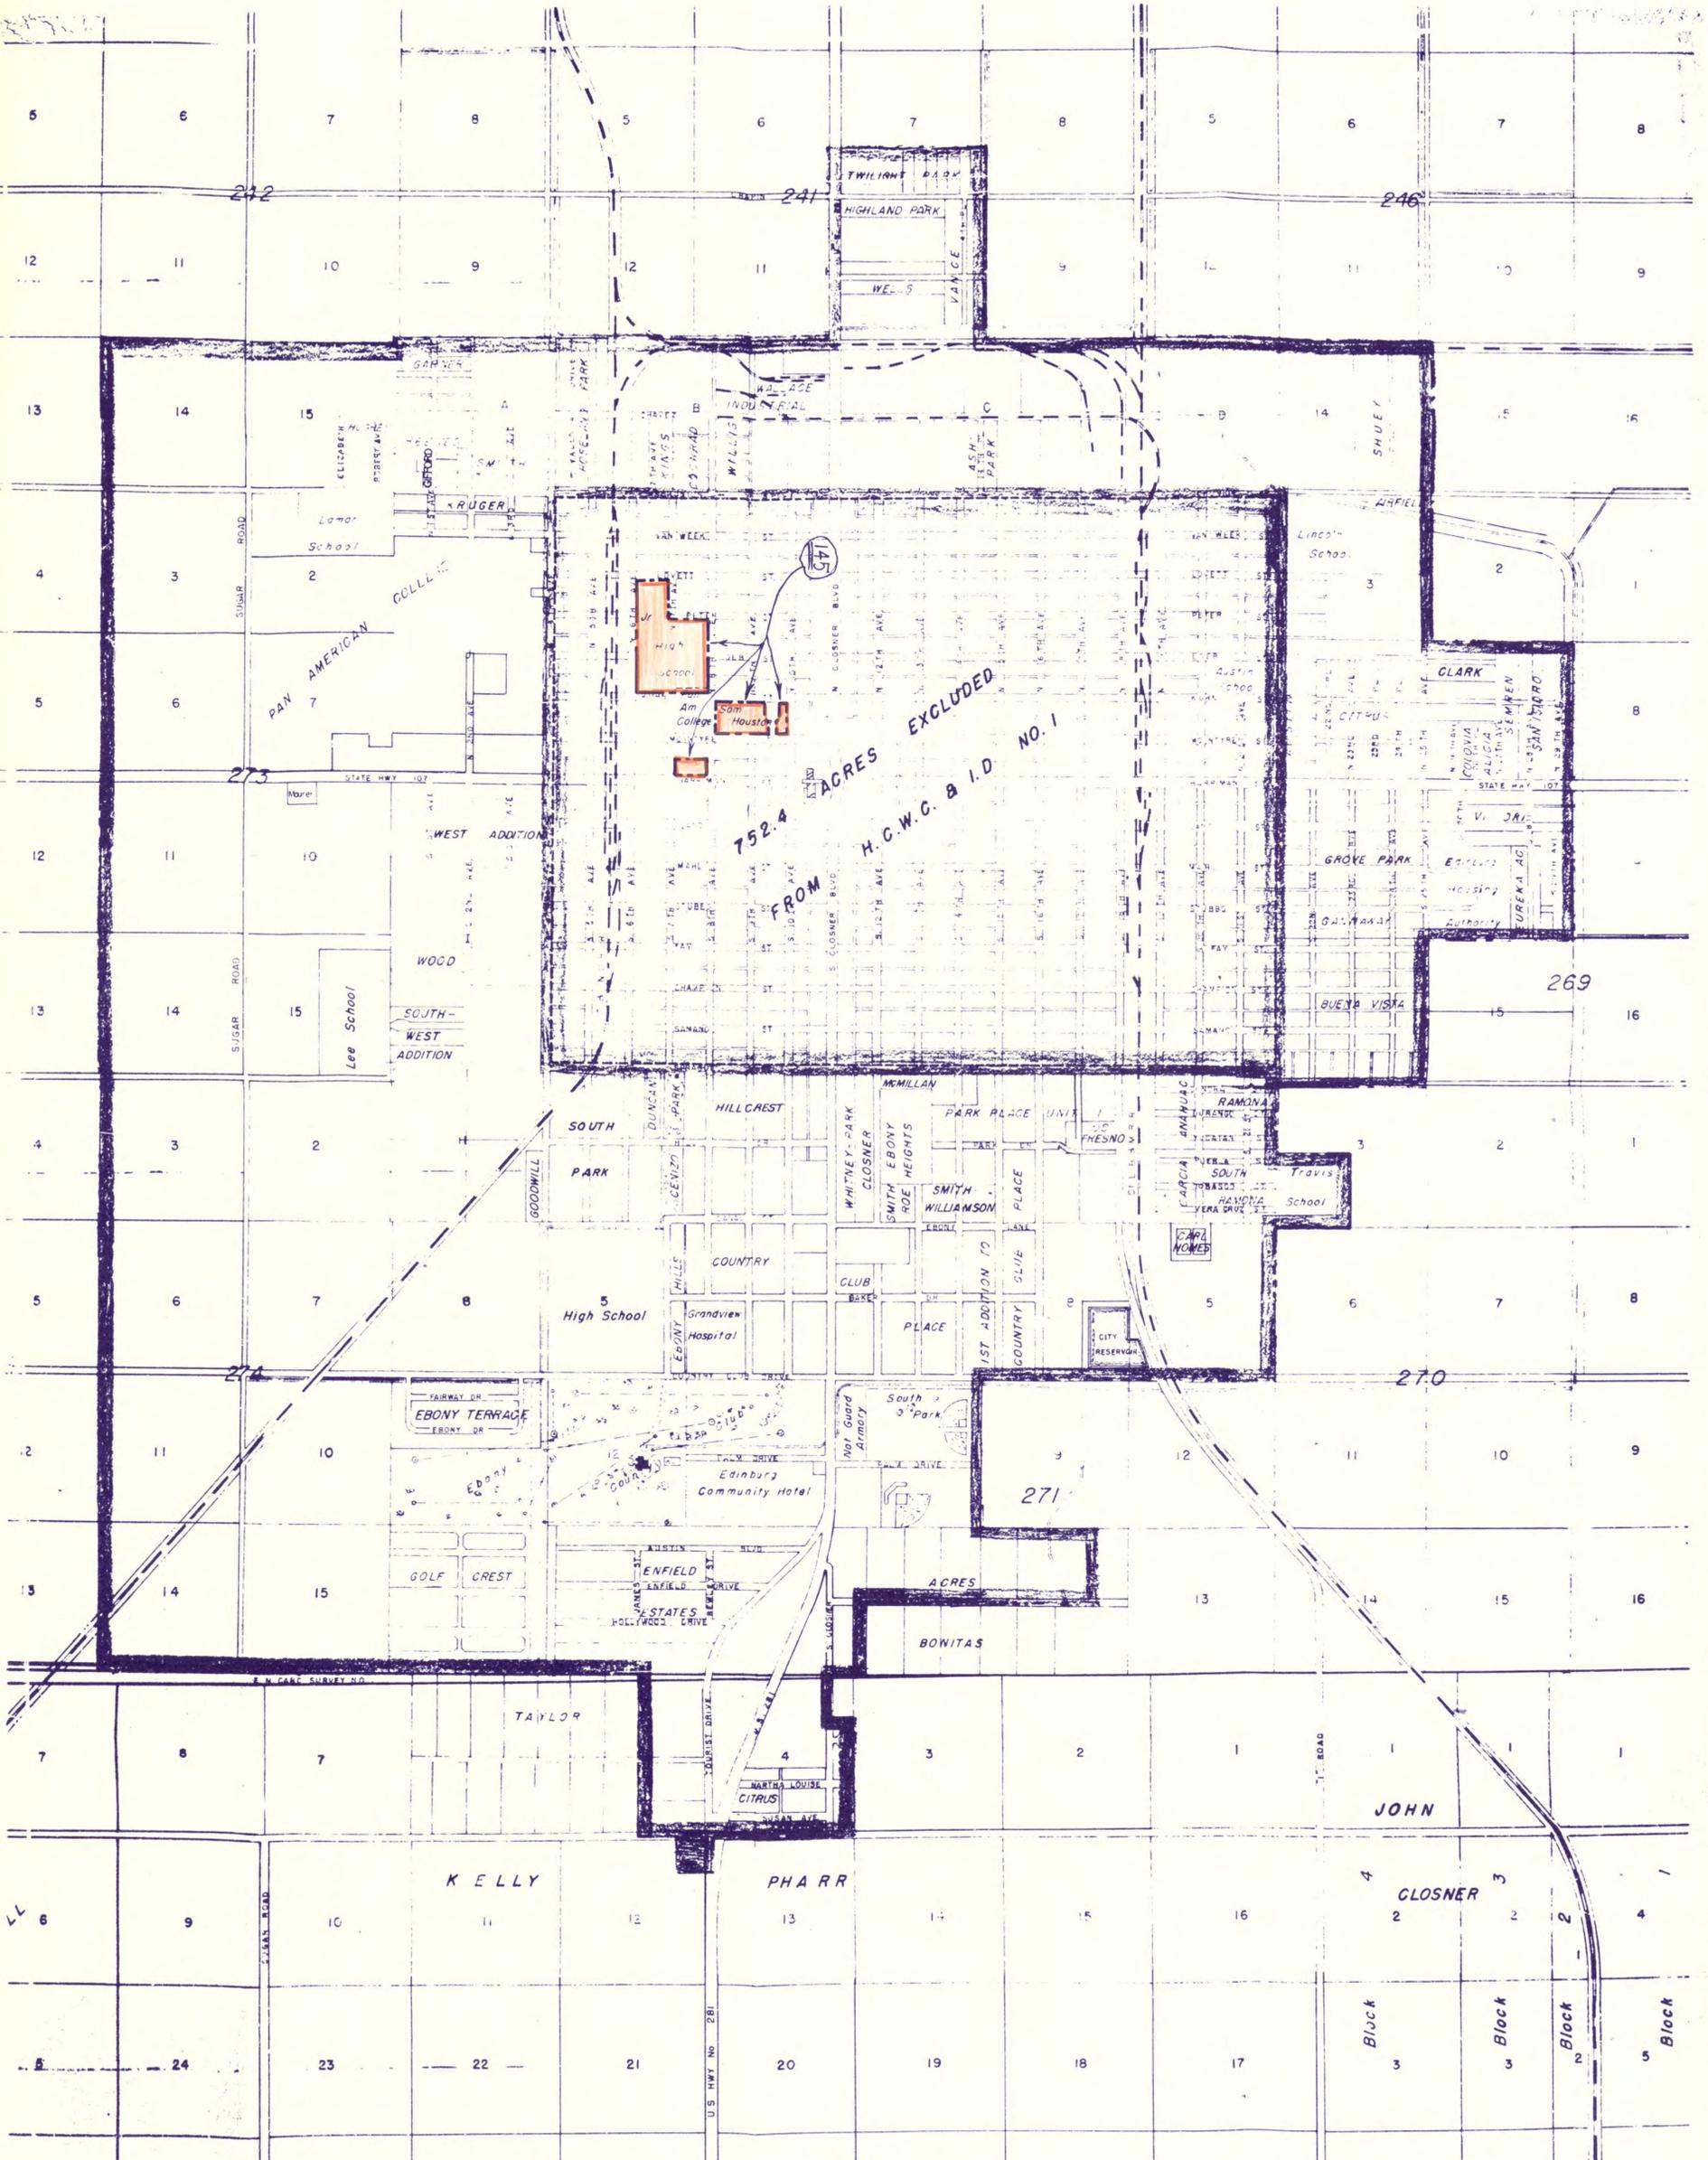

MAP OF EDINBURG, TEXAS


Area in City Limits 3,139.45 Acres
 Area excl. from H.C.W.C. & I.D. No. 1 --- 752.4 Acres
 Area incl. in H.C.W.C. & I.D. No. 1 --- 2,387.05 Acres
 Boundary of excl. Area

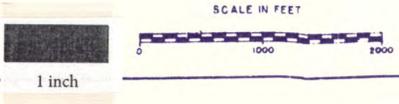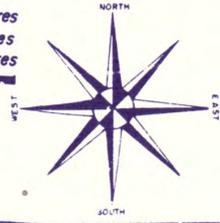

PREPARED BY
 CHARLES L. MILDEN
 Civil Engineer
 Edinburg, Texas

67

SH-H

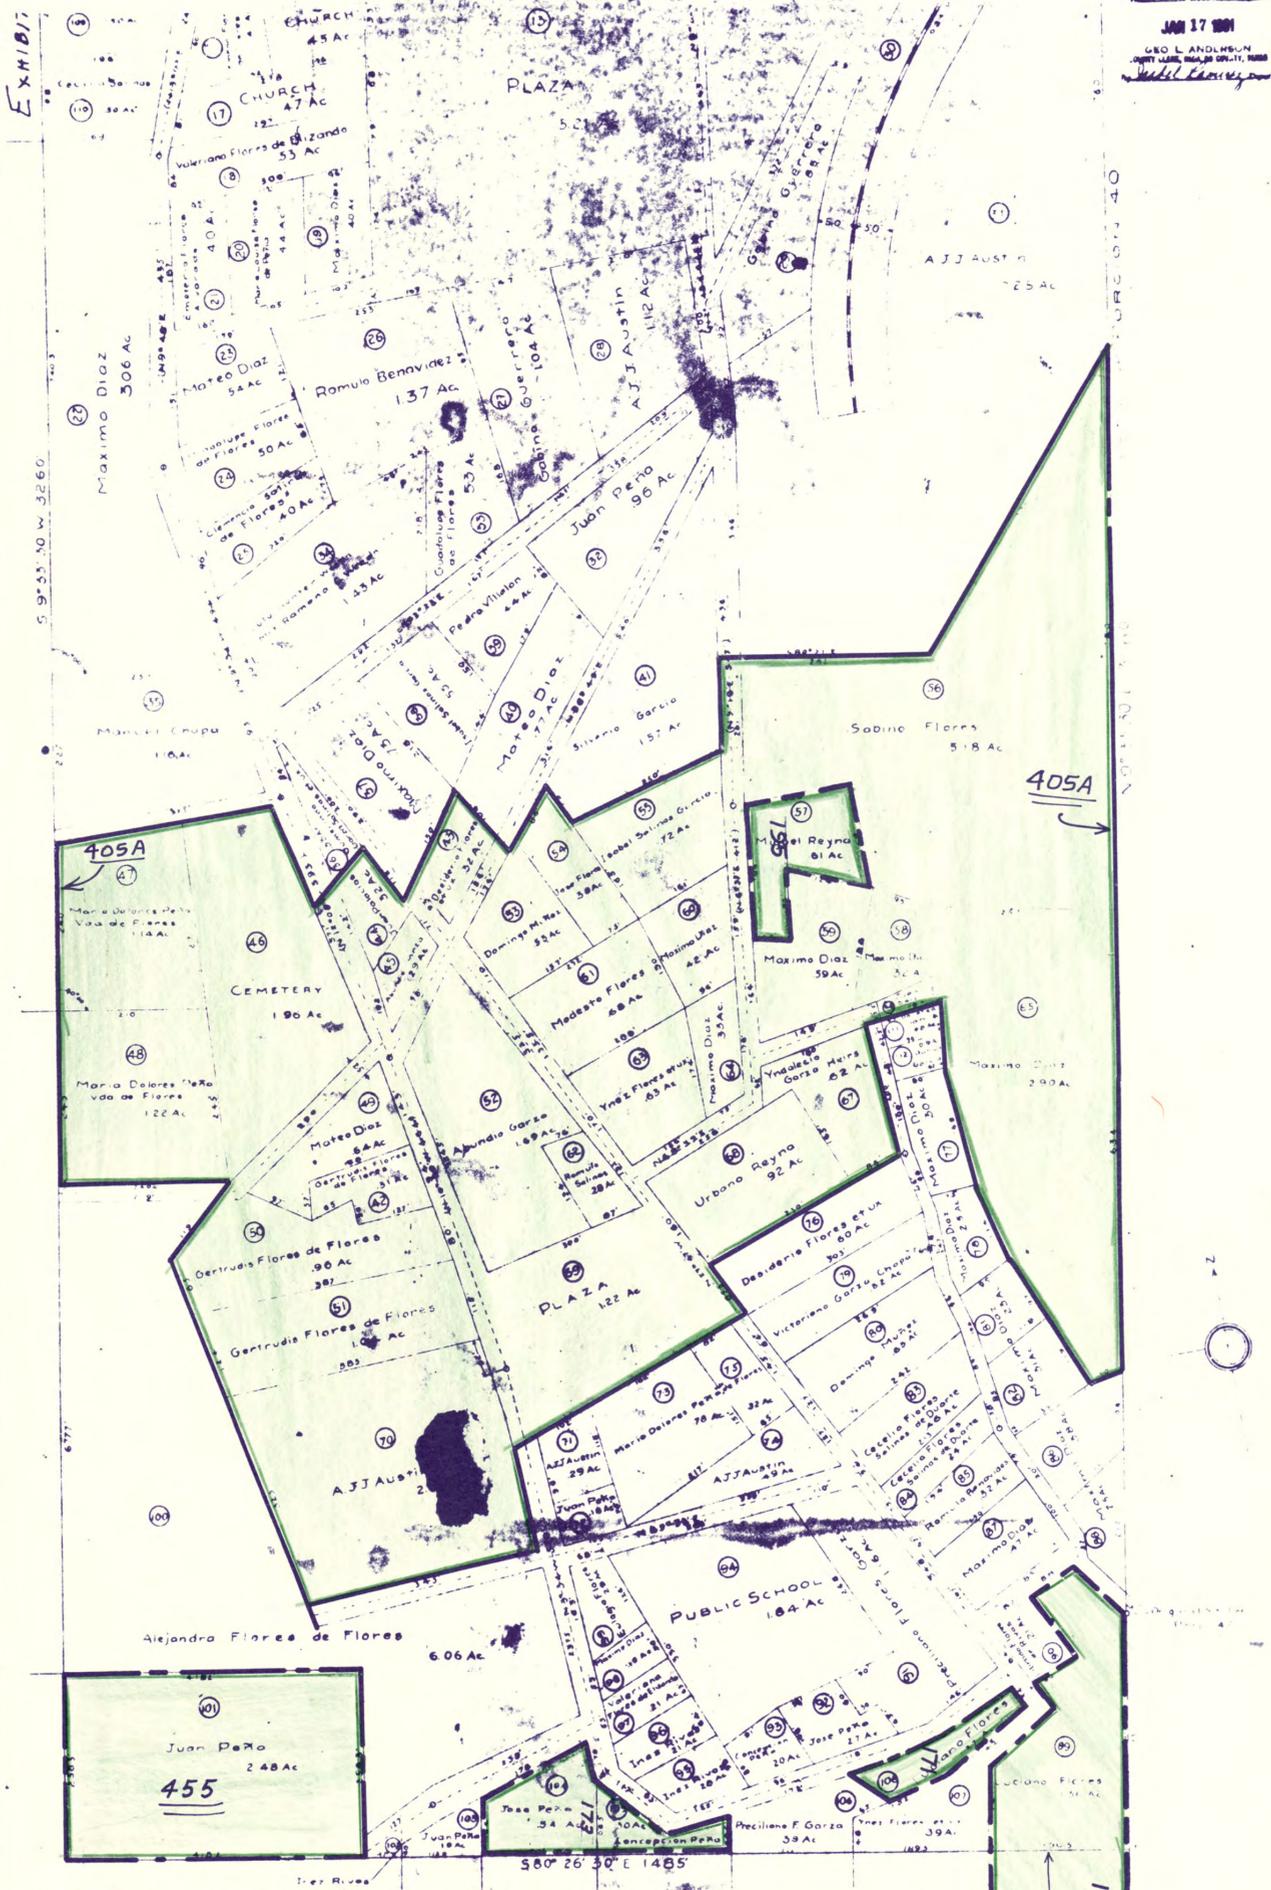

JAN 17 1921
 GEO. L. ANDERSON
 SURVEYOR
W. H. L. L...

NOTE
 Village limits 1485' x 3260'
 Contains 111.14 Acres
 All Acreages computed to center line of Streets

I, E. M. Card, a Surveyor, do hereby certify that the foregoing map of the Village of Los Ebaros, situated in Porcion No. 40, Jurisdiction of Reynosa, Hidalgo and Starr Counties, is a true and correct plot of said Village as surveyed and plotted by me, as shown on the ground.

Surveyor

Subscribed and sworn to before me in Matamoros, Texas this 10th day of October, 1922.

Notary Public in and for Hidalgo County, Texas

MAP
 OF
VILLAGE OF LOS EBAROS
 SHOWING


Situated in Porcion No. 40 Jurisdiction of Reynosa, Hidalgo and Starr Counties

Scale 1" = 1000'


1 inch


171

H-171A

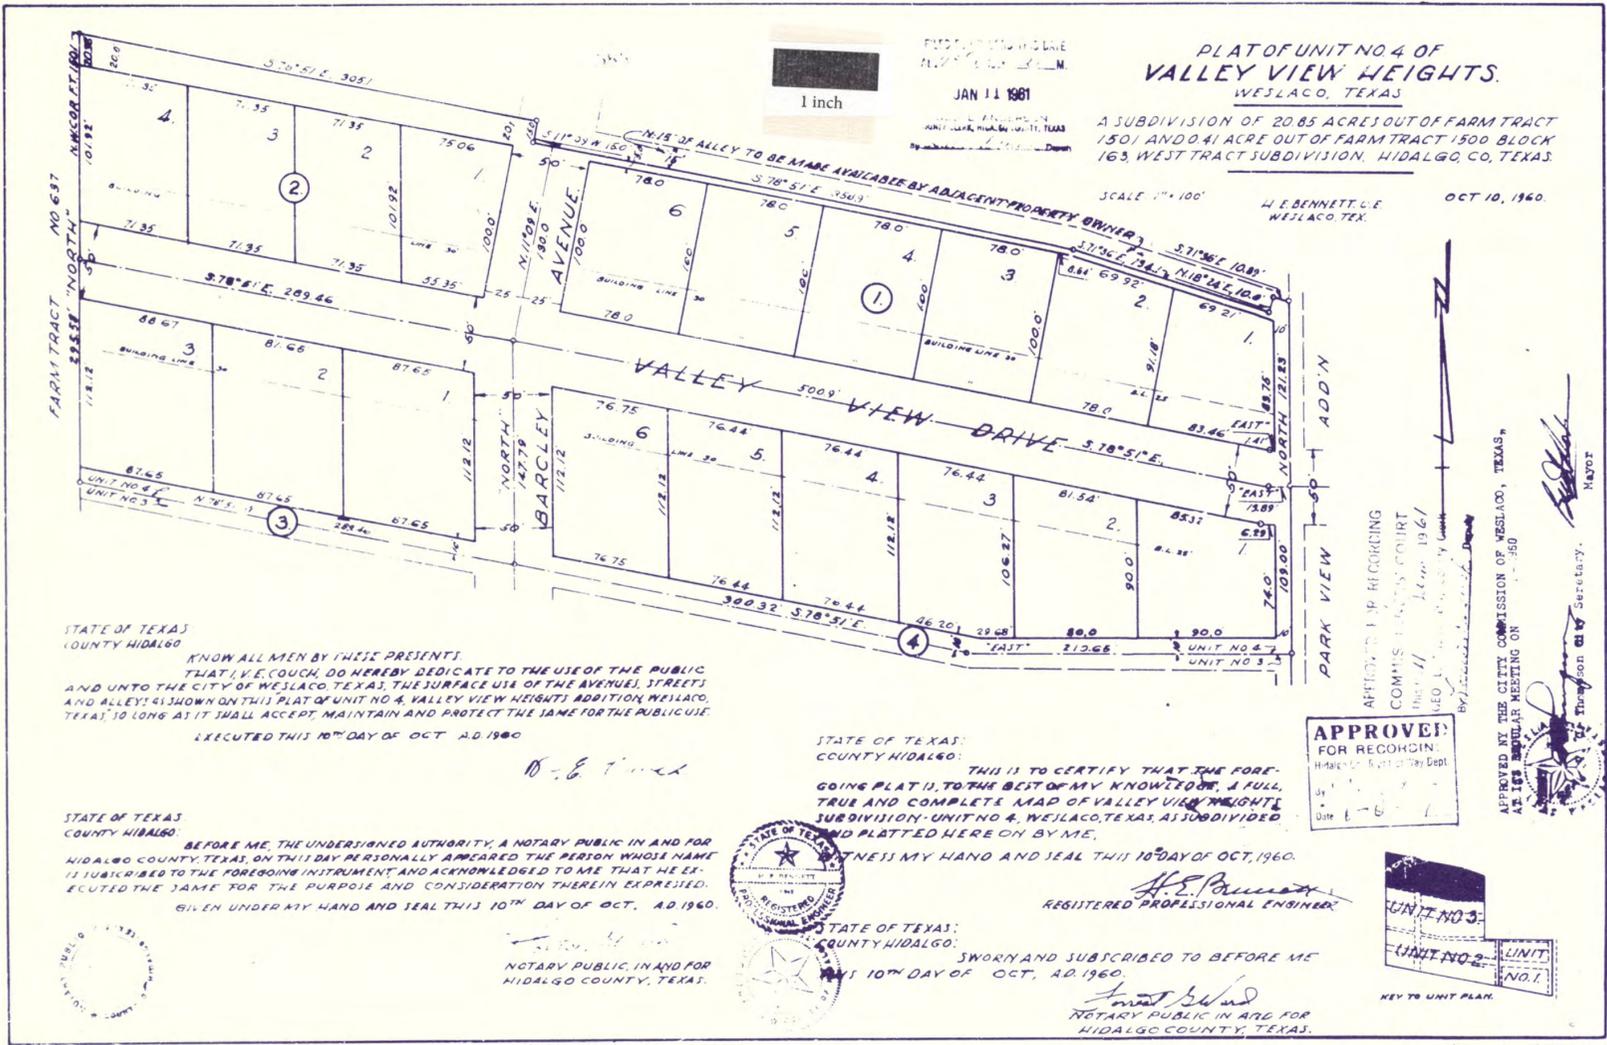

2221-U4

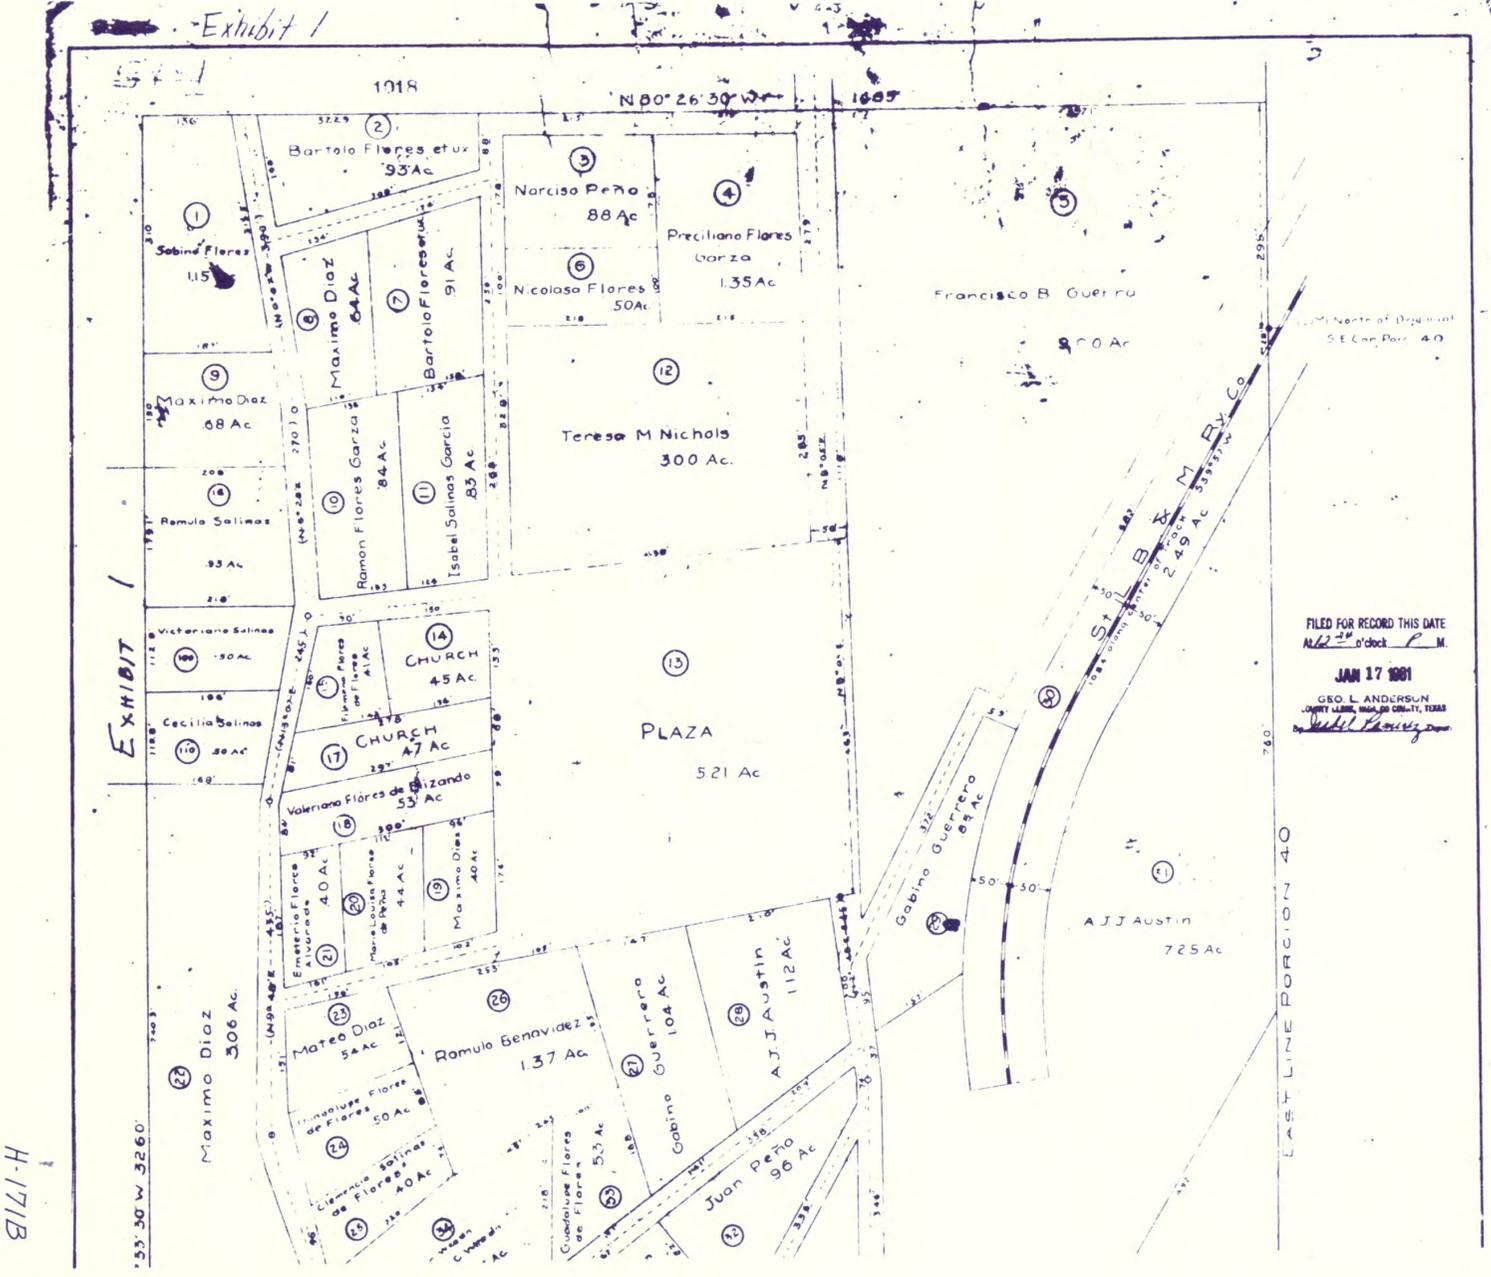

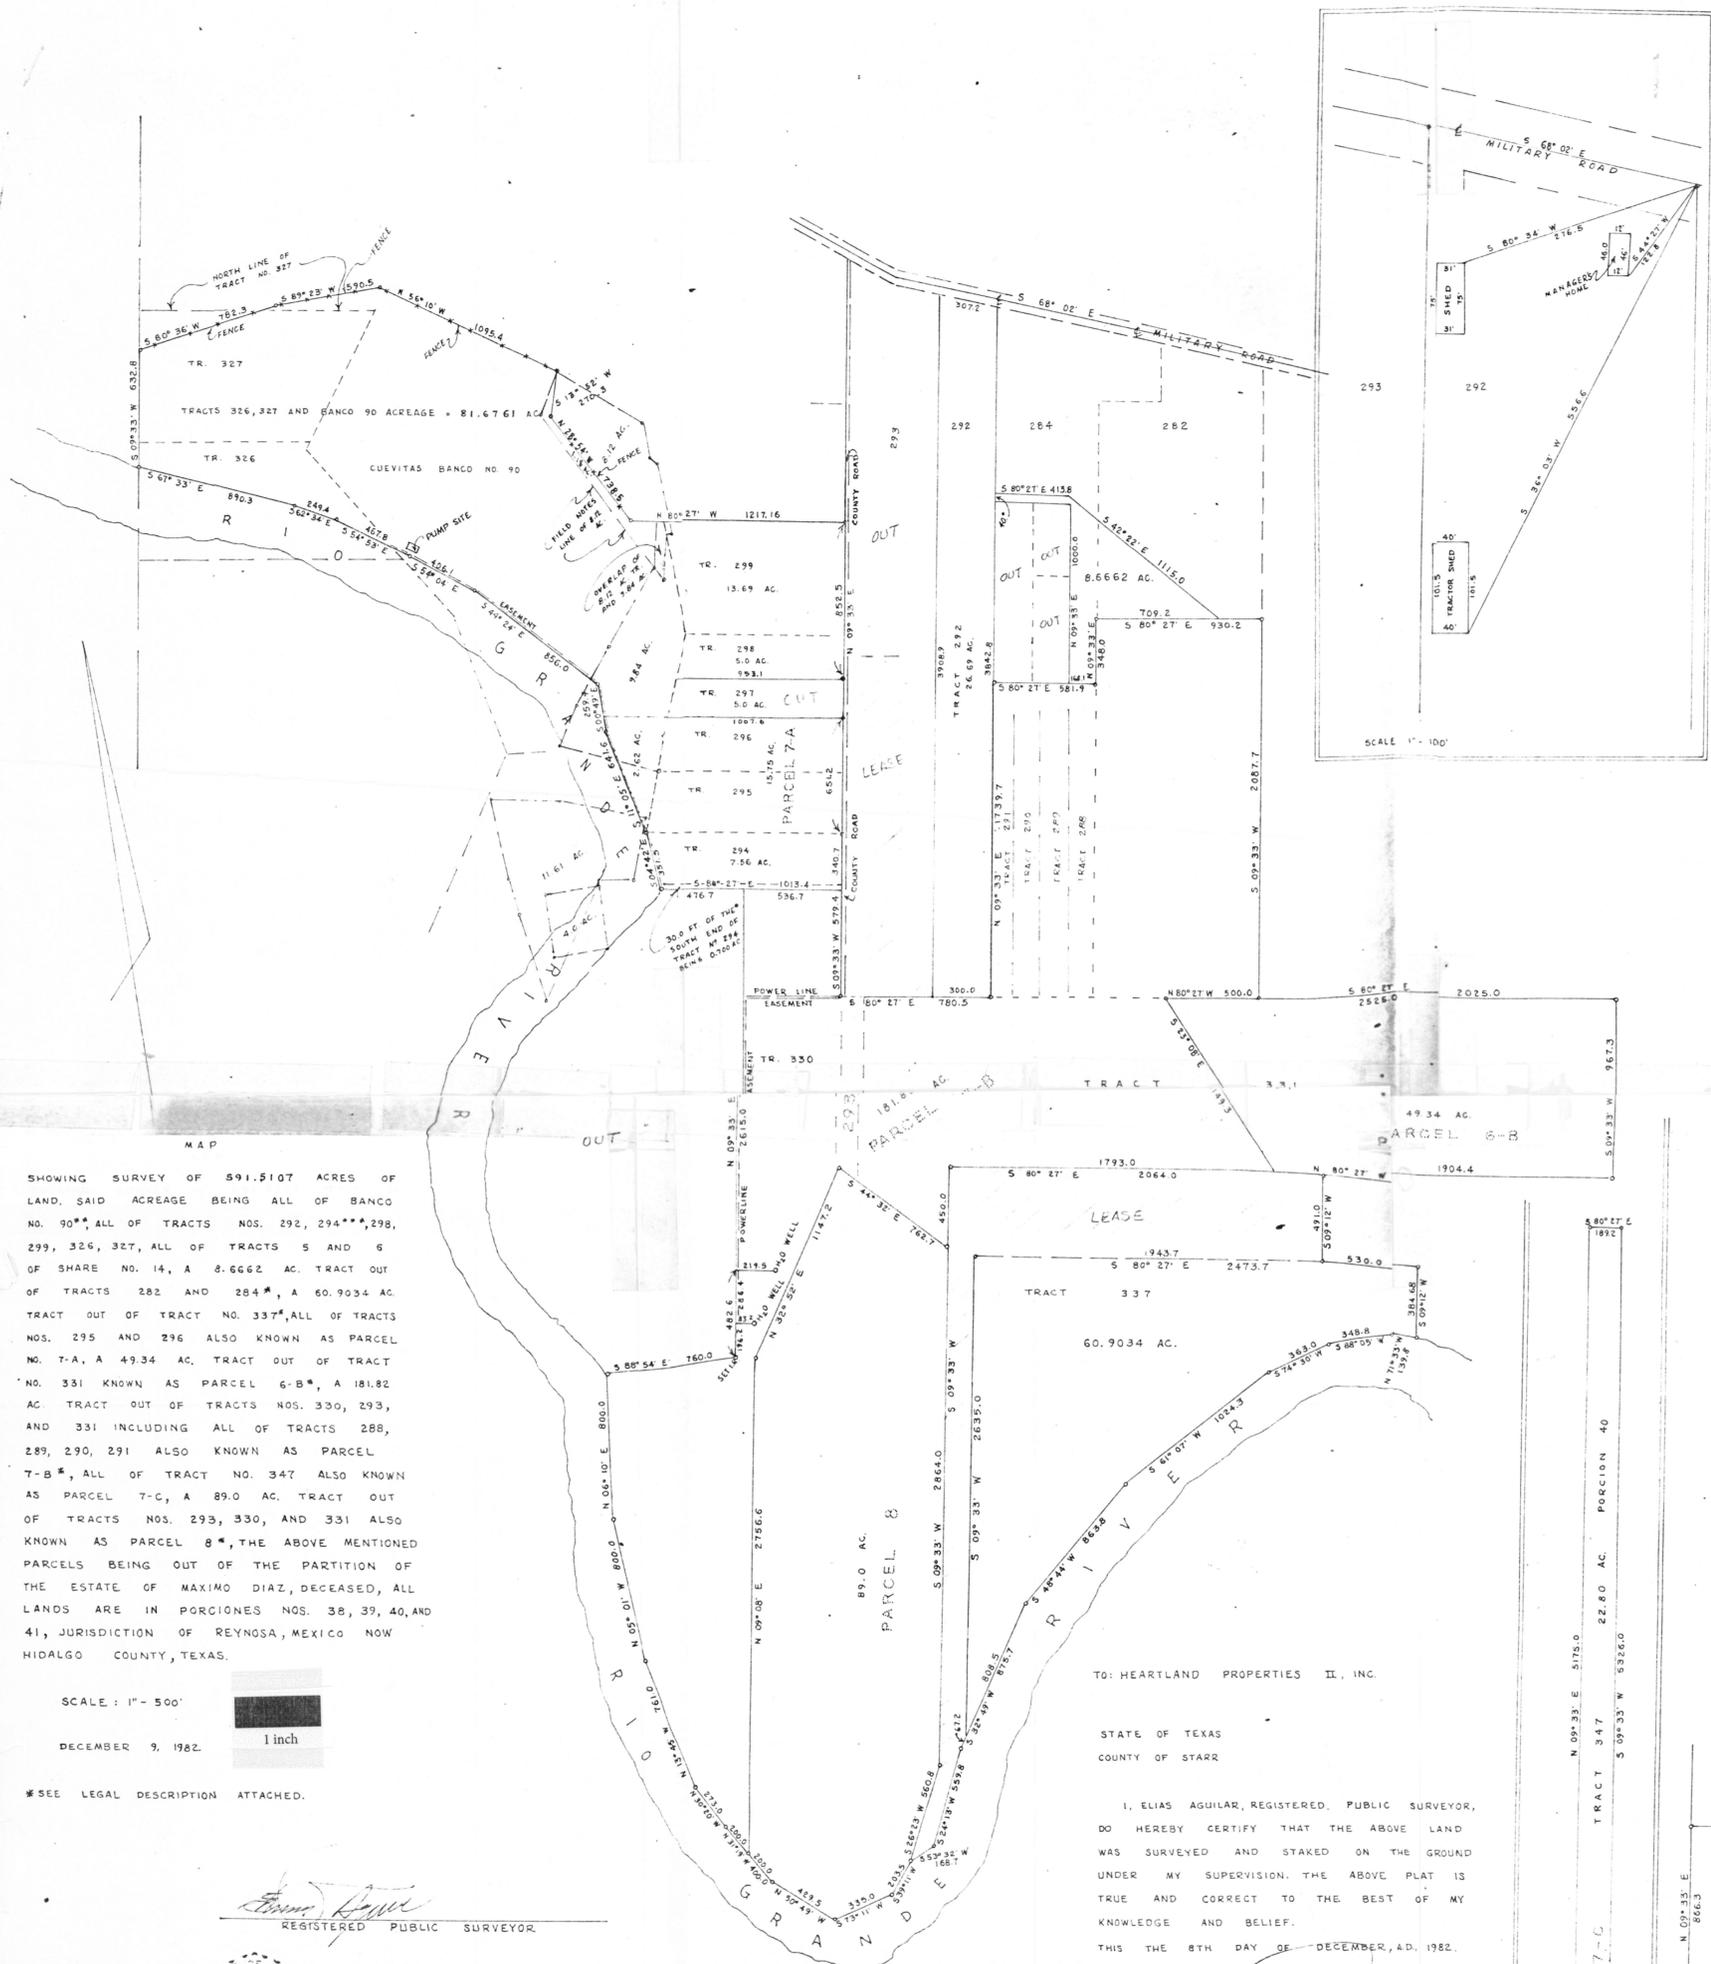

MAP

SHOWING SURVEY OF 591.5107 ACRES OF LAND, SAID ACREAGE BEING ALL OF BANCO NO. 90*, ALL OF TRACTS NOS. 292, 294***, 298, 299, 326, 327, ALL OF TRACTS 5 AND 6 OF SHARE NO. 14, A 8.6662 AC. TRACT OUT OF TRACTS 282 AND 284*, A 60.9034 AC. TRACT OUT OF TRACT NO. 337*, ALL OF TRACTS NOS. 295 AND 296 ALSO KNOWN AS PARCEL NO. 7-A, A 49.34 AC. TRACT OUT OF TRACT NO. 331 KNOWN AS PARCEL 6-B*, A 181.82 AC. TRACT OUT OF TRACTS NOS. 330, 293, AND 331 INCLUDING ALL OF TRACTS 288, 289, 290, 291 ALSO KNOWN AS PARCEL 7-B*, ALL OF TRACT NO. 347 ALSO KNOWN AS PARCEL 7-C, A 89.0 AC. TRACT OUT OF TRACTS NOS. 293, 330, AND 331 ALSO KNOWN AS PARCEL 8*, THE ABOVE MENTIONED PARCELS BEING OUT OF THE PARTITION OF THE ESTATE OF MAXIMO DIAZ, DECEASED, ALL LANDS ARE IN PORCIONES NOS. 38, 39, 40, AND 41, JURISDICTION OF REYNOSA, MEXICO NOW HIDALGO COUNTY, TEXAS.

SCALE: 1" = 500'

DECEMBER 9, 1982

*SEE LEGAL DESCRIPTION ATTACHED.

Elías Aguilar
REGISTERED PUBLIC SURVEYOR



** SAVE AND EXCEPT 8.12 ACRES CONVEYED TO ALEJANDRO F. FLORES, DESCRIBED BY METES AND BOUNDS IN WARRANTY DEED DATED AUGUST 20, 1934, AND RECORDED IN VOLUME 395, PAGE 63, DEED RECORDS, HIDALGO COUNTY, TEXAS, EXCEPT THAT PORTION LYING WITHIN THE 9.84 ACRES CONVEYED TO FELIPE FARIAS, DESCRIBED BY METES AND BOUNDS IN OIL & GAS LEASE, DATED JUNE 14, 1967, RECORDED IN VOLUME 313, PAGE 100, OIL & GAS RECORDS, HIDALGO COUNTY, TEXAS.

TO: HEARTLAND PROPERTIES II, INC.



STATE OF TEXAS
COUNTY OF STARR


I, ELIAS AGUILAR, REGISTERED PUBLIC SURVEYOR, DO HEREBY CERTIFY THAT THE ABOVE LAND WAS SURVEYED AND STAKED ON THE GROUND UNDER MY SUPERVISION. THE ABOVE PLAT IS TRUE AND CORRECT TO THE BEST OF MY KNOWLEDGE AND BELIEF.
THIS THE 8TH DAY OF DECEMBER, A.D. 1982.

Elías Aguilar
REGISTERED PUBLIC SURVEYOR



*** SAVE AND EXCEPT THE SOUTH 30.0 FEET CONVEYED TO BENITA F. DIAZ BY DEED DATED JULY 14, 1952, RECORDED IN VOLUME 750, PAGE 132, DEED RECORDS, HIDALGO COUNTY, TEXAS.

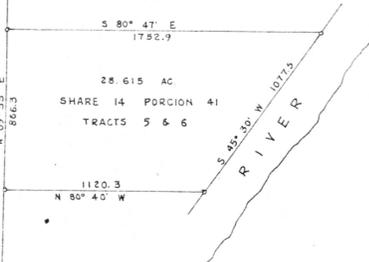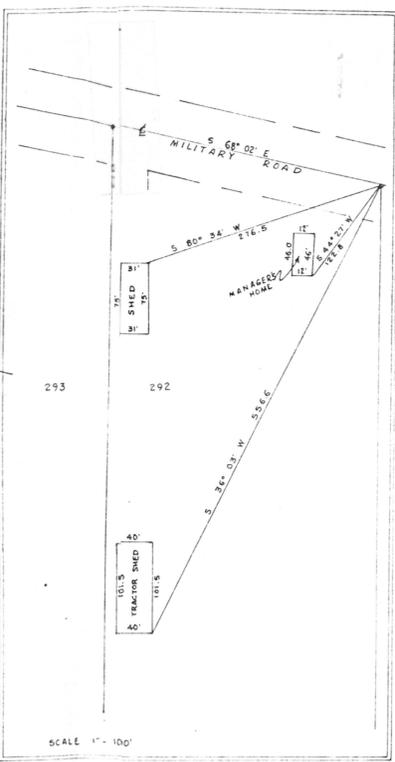

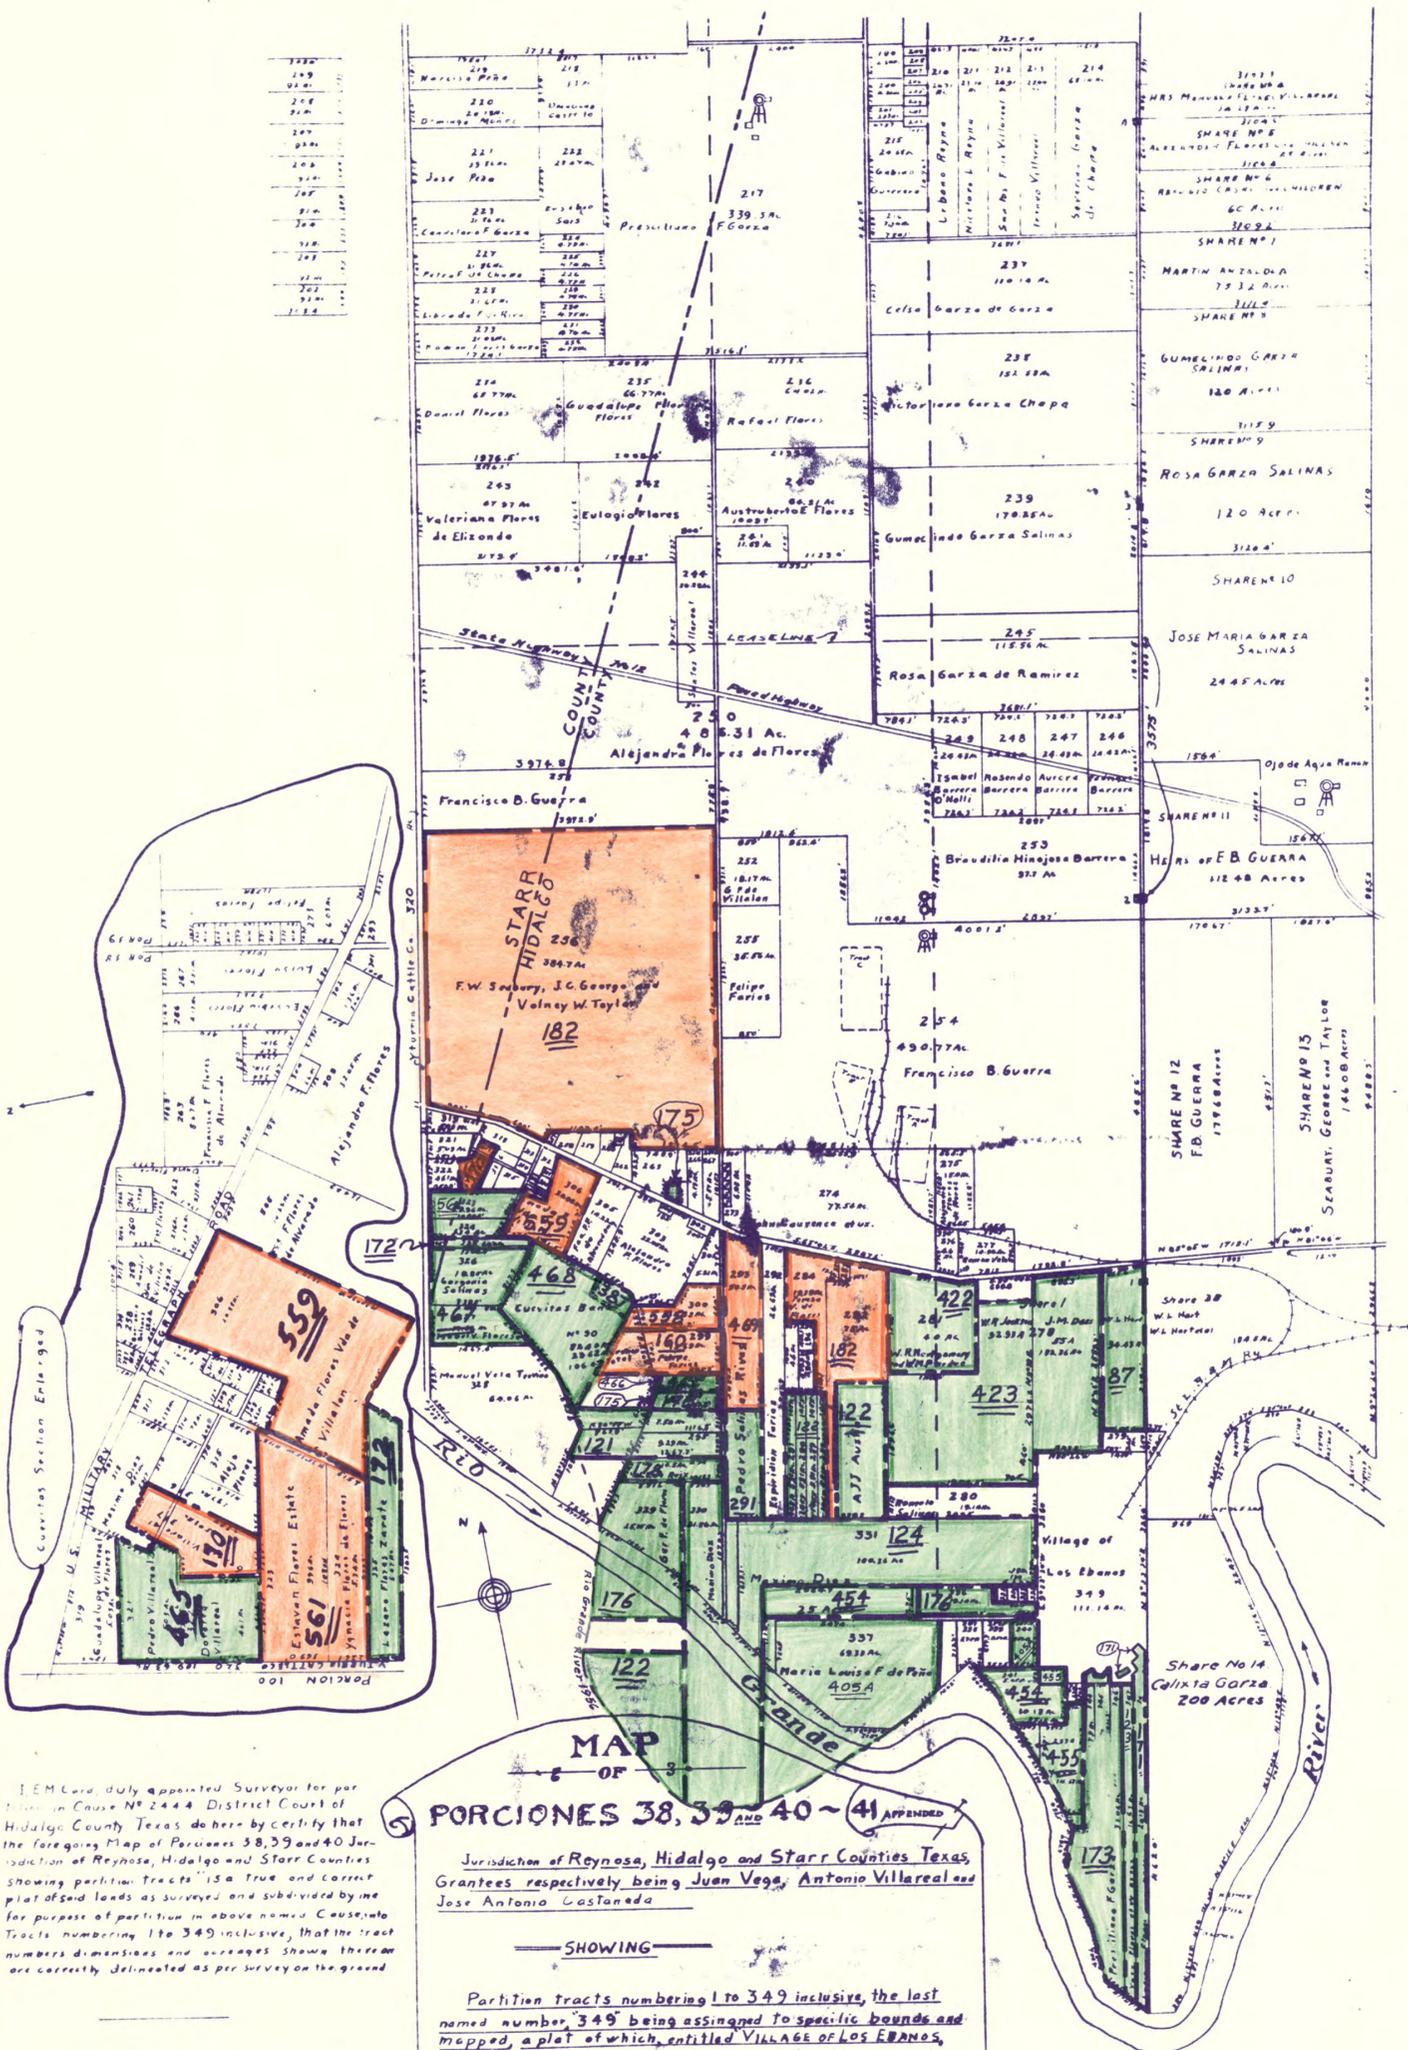

STARR CO.

I, E.M. Carr, duly appointed Surveyor for partition in Cause No. 2444 District Court of Hidalgo County Texas do hereby certify that the foregoing Map of Porciones 38, 39 and 40 Jurisdiction of Reynosa, Hidalgo and Starr Counties showing partition tracts 1 to 349 inclusive and correct plat of said lands as surveyed and subdivided by me for purpose of partition in above named Cause, into Tracts numbering 1 to 349 inclusive, that the tract numbers dimensions and acreages shown thereon are correctly delineated as per survey on the ground.

Subscribed and Sworn to before me this _____ day of _____ 1922
Notary Public in and for Hidalgo County, Texas

MAP OF PORCIONES 38, 39 AND 40-41 APPENDED
Jurisdiction of Reynosa, Hidalgo and Starr Counties Texas
Grantees respectively being Juan Vega, Antonio Villareal and Jose Antonio Castaneda

—SHOWING—
Partition tracts numbering 1 to 349 inclusive, the last named number, 349 being assigned to specific bounds and mapped, a plat of which, entitled VILLAGE OF LOS EBANOS, which is divided into 112 lots, is attached hereto and made a part hereof.


CAUSE No. 2444
Scale 1/16" = 1000 Ft. Oct. 3, 1922
For Copies address Card & Parks - ENGINEERS
1111 - 1922

H-173

1 inch

5521


FILED FOR RECORD THIS DAY
at 11:10 o'clock A.M.
JUNE 29, 1937
Country Clerk Hidalgo County, Texas

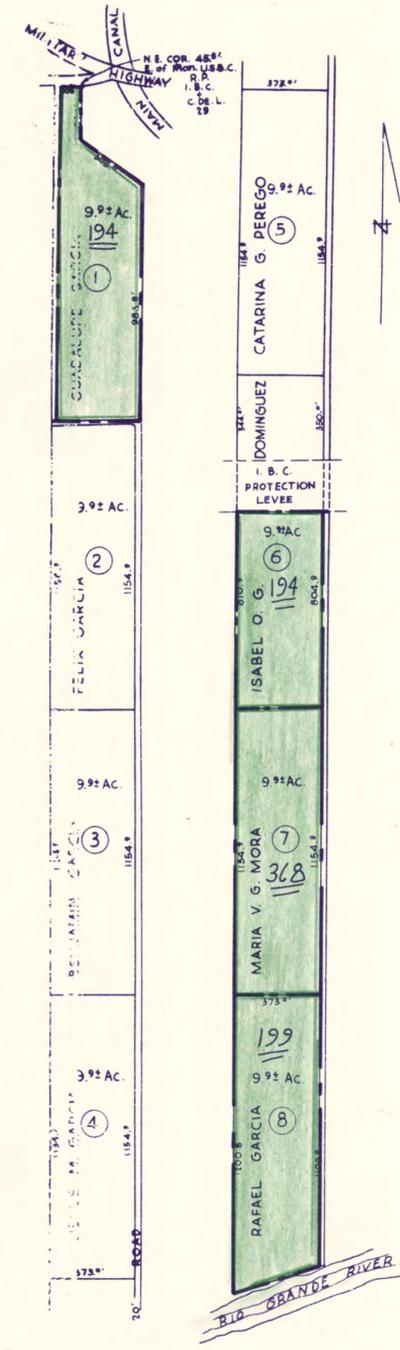

MAP
OF THE
EVARISTA HINOJOSA DE GARCIA
ESTATE SUBDIVISION

BE'ING A RESUBDIVISION OF THE SOUTH 79.2 AC.
OF AN ORIGINAL 142.2 AC. TRACT OF LAND
KNOWN AND DESCRIBED AS PARTITION SHARE
NO. 5 IN A CERTAIN PARTITION DEED EXECUTED
BY THE AMERICAN RIO GRANDE LAND AND IRRIGATION
CO. AND OTHERS, DATED AUGUST 8, 1907 AND RECORD-
ED IN VOL. "X" PP. 183-204 OF THE DEED RECORDS
OF HIDALGO COUNTY, TEXAS.

SCALE - 1, IN. = 300, FT.

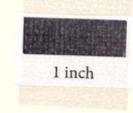


STATE OF TEXAS
COUNTY OF HIDALGO
I, A. E. BEIL SURVEYOR DO HEREBY CERTIFY THAT THIS MAP IS A TRUE
AND CORRECT MAP AS SURVEYED MAPPED AND PLATTED BY ME DURING THE
MONTH OF APRIL, 1937.


SWORN AND SUBSCRIBED TO BEFORE ME THIS THE 21st DAY OF JUNE, 1937.

A. E. Beil
NOTARY PUBLIC IN AND FOR HIDALGO COUNTY TEXAS (SEAL)

RECORDED AT PAGE 14, VOL. 7 AT 2 P.M. JUNE 30th, 1937

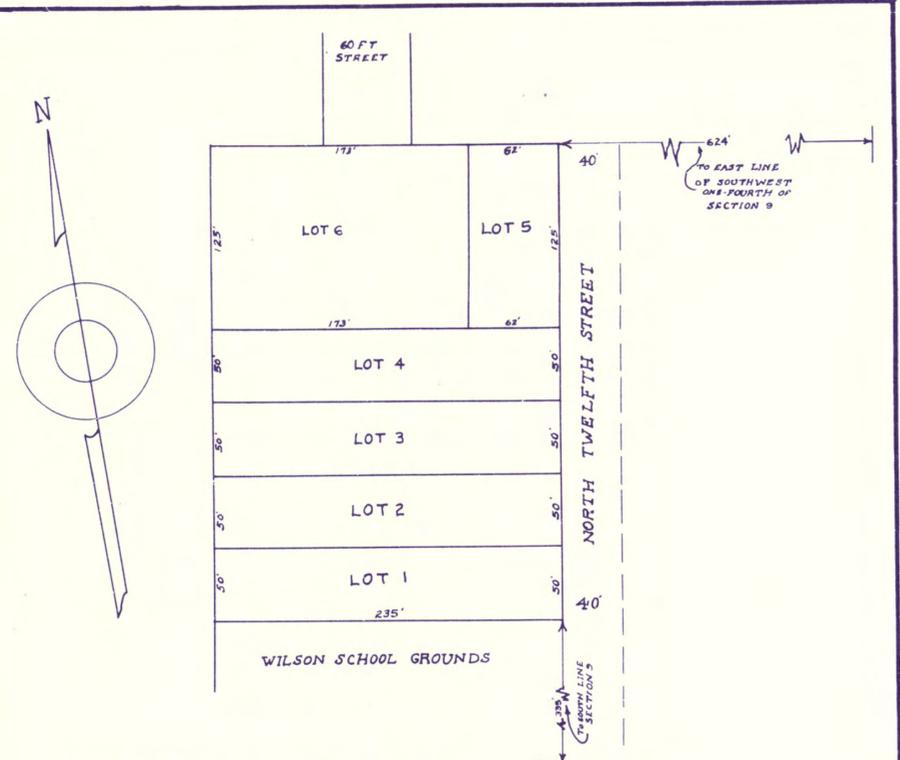

VAN RAMSHORST SUBDIVISION
BRING
1.75 ACRE TRACT OF LAND
OUT OF THE
SOUTHWEST ONE-FOURTH OF SECTION 9
OUT OF
HIDALGO CANAL COMPANY'S SUBDIVISION
OF
PORCIONES 64, 65 & 66
HIDALGO COUNTY TEXAS
SCALE 1 INCH = 50.0 FEET.

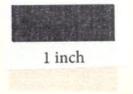


STATE OF TEXAS
COUNTY OF HIDALGO
I, E. C. Dark, a Surveyor do
hereby Certify that, this the above
Map or Plat is a true and correct
representation of the survey made on
the ground by me

STATE OF TEXAS
COUNTY OF HIDALGO
Subscribed and Sworn
to this the 7th day of July 1937. A.D.

E. C. Dark
SURVEYOR
J. J. Hollenbeck
NOTARY PUBLIC IN & FOR HIDALGO COUNTY TEXAS (SEAL)

10615 Filed for Record 9:00 AM, Dec. 3, 1937 Recorded 11:00 AM, Dec. 21, 1937 Vol 7, Page 14

714

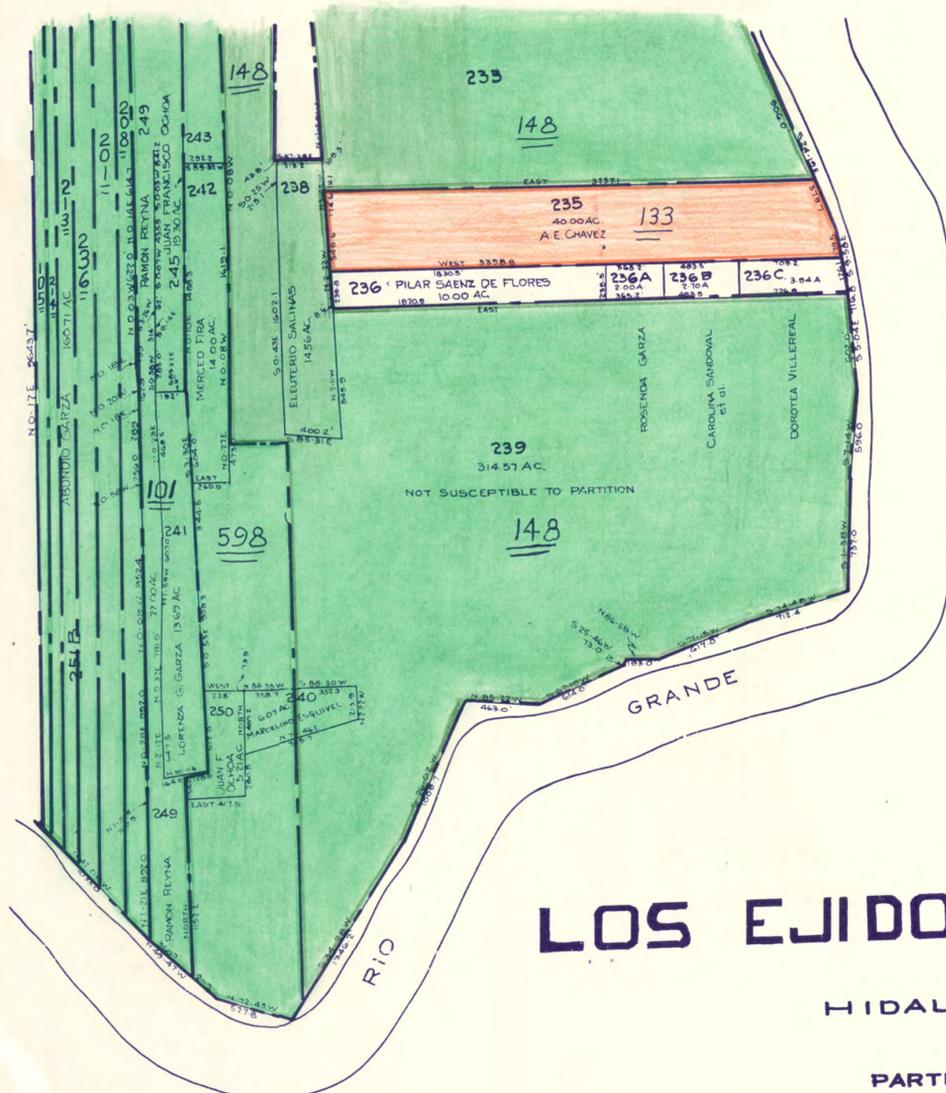


MAP OF LOS EJIDOS DE REYNOSA VIEJO

HIDALGO COUNTY TEXAS.

PARTITION CAUSE NO 5000

SHOWING LOTS NO 1 TO 392 INCLUSIVE

SCALE 1" = 500'

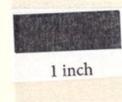

MALLEN TEXAS JANUARY 24, 1935

H.P. Griffin
SURVEYOR

STATE OF TEXAS
COUNTY OF HIDALGO
I, H.P. GRIFFIN, A SURVEYOR DULY APPOINTED BY THE 33RD DISTRICT COURT OF HIDALGO COUNTY, TEXAS, FOR THE PARTITION OF CAUSE NO 5000, DO HEREBY CERTIFY THAT THE FOREGOING MAP OF THE LOS EJIDOS DE REYNOSA VIEJO, HIDALGO COUNTY, TEXAS, IS A TRUE AND CORRECT PLAT OF SAID GRANT "LOS EJIDOS DE REYNOSA VIEJO" AS SURVEYED AND SUBDIVIDED BY ME FOR THE PARTITION IN ABOVE NAMED CAUSE INTO TRACTS NUMBERING 1 TO 392 INCLUSIVE, THAT THE TRACT NUMBERS, DIMENSIONS, AND ACRES ARE CORRECTLY DELINEATED AS PER SURVEY ON GROUND.

STATE OF TEXAS
COUNTY OF HIDALGO
SUBSCRIBED AND SWORN TO BEFORE ME THIS 23RD DAY OF JANUARY 1935
B. J. Wood
NOTARY PUBLIC
IN AND FOR HIDALGO COUNTY, TEXAS.

NOTE:
FOR FURTHER REFERENCE AS TO METES AND BOUNDS OF THIS SURVEY MAY BE FOUND FILED UNDER THE PARTITION OF CAUSE NO 5000, IN 406 PP 8-143 DEED RECORD OF HIDALGO COUNTY, TEXAS.
DASHED LINE INDICATES ROAD LANES OR STREETS



THE STATE OF TEXAS
COUNTY OF HIDALGO
I, J. L. STONE, CLERK, COUNTY COURT, HIDALGO COUNTY, TEXAS, DO HEREBY CERTIFY THAT THE ABOVE AND FOREGOING INSTRUMENT, WITH ITS CERTIFICATES OF AUTHENTICATION WAS FILED FOR RECORD IN MY OFFICE THE 20th DAY OF NOVEMBER, A.D. 1935, AT 2:00 O'CLOCK P.M. IN VOL. 7, PAGES 5, 6, 7, AND 8, OF THE MAP RECORDS OF HIDALGO COUNTY TEXAS.
TO CERTIFY WHICH, WITNESS MY HAND AND THE SEAL OF SAID COURT AT OFFICE IN EAINBURG, THIS 20th DAY OF NOVEMBER, A.D. 1935.

J. L. Stone
Deputy
J. L. Stone
Clerk County Court
Hidalgo County, Texas

OWNERSHIP OF SMALL TRACTS					
TRACT	ACRES	ALLOTTED TO	TRACT	ACRES	ALLOTTED TO
296	2.00	PORFIRIA TREVIÑO DE ESQUIVEL	245	2.21	CORNELIO OCHOA et al.
297	3.00	ESTEFANA SALINAS DE MARTINEZ	25	0.87	SIMON LONGORIA
297A	1.82	MAXIMIANO MARTINEZ	26	0.41	GUADALUPE BOTELLO
300	1.00	CARLOS MORA	27	0.36	CAMILO GARZA
304	1.00	ESTEVAN DE LA ROSA	30	2.50	DONACIANO LONGORIA (Heirs of)
305	0.83	HERMINIA TREVIÑO	31	.87	HIGINIO LONGORIA
306	1.03	TOMAS TREVIÑO	33	1.29	HERMINIO LONGORIA
308	0.82	ROMULO BALDEARENA	35	0.76	AUGUSTIN LONGORIA et al.
309	0.93	BALENTIN SANCHES	36	0.16	ANTONIA GARCIA
330	1.29	SEVERA ZAMORA DE ZAMORA	49	2.00	OTILIA VILLAREAL De LUNA
		Assignee of JUAN OLIVAREZ GONZALES,	49A	2.80	PROCOPIA VILLAREAL De LUNA
		FRANCISCO ZAMORA (Heirs of)	51	0.53	HERCULANO ESPINOSA
338	0.86	JORGE VILLAREAL	61	1.38	NATIVIDAD QUINTANILLA (Heirs of)
341A	1.00	ANICETA VDA DE MUNGUIA	84	0.73	CEMETARY
343	1.02	SILVESTRE VILLAREAL	85	1.29	H.C.W.C. #1 DIST. NO. 1
344	1.75	H.C.W.C. #1 DIST. NO. 1	86	1.38	SINFORIANA CHAPA De LONGORIA
346	0.60	PABLO VELA	87	0.48	BLAS MARIA LOYA
347	1.09	GERVACIO & TEODORA ROSA De VILLAREAL	88	0.68	FRANCISCO ZAMORA
348	1.20	JOSÉ RAMIREZ	89	0.47	ALONZO ZAMORA
350	1.04	OCTAVIANO MORALES	90	0.41	MISSIONARY SOC. OF OBLATE FATHERS
350A	0.12	MAXIMO RAMIREZ	91	0.64	JUAN M. MARTINEZ
352	0.59	AUGUSTIN ZAMORA	92	0.56	ANGELA M. GARZA (Heirs of)
356	1.97	ALEJANDRINO ZAMORA	93	0.44	GUADALUPE LONGORIA
358	2.24	FEDERICO OCHOA et al.	94	0.32	FEDERICO BARRERA
359	0.90	DOMINGO OCHOA	95	0.27	CARLOS GARZA
360	0.74	GREGORIA ZAMORA	96	0.37	PRECILIANO GARZA (Heirs of)
361	0.71	ALBINO PEREZ	97	0.85	ROMULO MARTINEZ
363	0.22	ROMULA GARZA De ZAMORA Heirs of	98	1.02	ROSALIO YANEZ
364	0.92	TEODOCIO CARDENAS	99	1.15	GREGORIO ZAMORA (Pablo Chapa)
365	0.87	RAUL & RUDOLFO VELA	107	1.14	EMELIO VILLAREAL et al.
366	0.83	ANA & MARIA ROSALES	111	0.84	ADELAIDA DOMINGUEZ
367	0.40	TRINIDAD MERCADO	113	2.04	TERESA GUAJARDO et al.
368	0.30	ALONZO GARZA	114	0.59	ANTONIO SANDOVAL
369	0.39	MARIANA GARZA VDA DE ZAMORA	115	0.28	YSIDRA VILLAREAL De VAZQUEZ
370	0.74	BENIGNO NOYOLA	116	0.33	COSME De LEON
371	0.46	DOMINGO MARTINEZ	117	0.32	YGNACIO RODRIGUEZ
372	0.34	PEDRO GARZA MUNGUIA	123	0.73	EMELIO VILLAREAL et al.
374	0.53	RAUL & RUDOLFO VELA	125	2.89	TERESA GUAJARDO et al.
391	0.67	JUAN LUNA	136	2.00	JUAN LONGORIA
206A	1.50		136A	2.69	JOSE MARIA LONGORIA et al.
			137	2.00	CIRILDO De LUNA
			133	1.07	CRISPIN V. CANTU
			147	2.50	CONCEPCION PEREZ DE GARZA
			147B	2.50	CRISOFORO VELA (Heirs of)
			147C	2.00	AMADO VELA
			147D	3.00	GREGORIA S. GARZA
			156	2.86	TEODORA De LA ROSA
			157	2.87	SUNSHINE J. EPPERSON
			158	0.66	CLEMENCIA CERDA DE FLORES (Heirs of)
			159	0.84	DESIDERIO NOYOLA
			160	0.79	GREGORIA GARZA
			161	0.29	NATIVIDAD QUINTANILLA (Heirs of)
			179	1.70	SINFORIANA CHAPA De LONGORIA
			181	1.76	DOMINGO GARZA Assignee of LIBERATA ZAMORA VDA DE (MANUEL) OCHO.
			182	0.53	GASPAR CHAPA
			1E3	0.48	GAUDALUPE A. GARZA, (Assignee of RAUL & RUDOLFO VELA)
			188	0.53	RAUL & RUDOLFO VELA
			189	0.39	CAMILO PEREZ
			190	0.25	PABLO ZAMORA
			191	0.44	PETRA ZAMORA VDA DE CUELLAR
			192	0.71	AMASTACIO REYNA
			193	0.98	N. G. CAVAZOS
			194	1.64	N. G. CAVAZOS
			195	0.87	H.C.W.C. #1 DIST. NO. 1
			196	0.61	RUFINO RIOS
			197	0.65	TEODULA MUNGUIA (Heirs of)
			143	1.43	MANUEL OCHOA CHAVEZ
			202	0.85	MARIANA GARZA De ZAMORA
			203	0.87	RAUL & RUDOLFO VELA
			204	0.57	H.C.W.C. #1 DIST. NO. 1
			205	1.16	CLEMENTE GARZA
			206	0.62	VITERBO FLORES
			207		H.C.W.C. #1 DIST. NO. 1
			211C	2.00	ESTEVAN MEDINO
			212	0.91	CLEMENTE GARZA et al.
			218	0.50	REFUGIA C. PEREZ
			218A	1.00	TEODOCIO CARDENAS
			251A	1.00	VINCENTE GARZA
			252	1.03	CARLOS MORA
			253	1.00	TIBURCIA VILLAREAL De MORA (Heirs of)
			254	1.23	
			255	1.00	JUANITA GUTIERREZ (Assignee of ELUTERIO SALINAS)
			256	0.36	OCTAVIANO MORALES
			257	0.24	JULIANA TREVIÑO
			258	0.31	CLATILDA FARIAS
			259	0.56	TOMAS REYNA
			260	0.50	EVARISTO TA'LOR et al.
			261	1.38	MARLARIO ORTIZ
			263	2.18	VICTORIA (GRANDE) SALINAS DE GARZA
			266	0.68	FELICITAS MONTES DE SILVAS
			269	1.21	LUIS GARZA TREVIÑO
			270	0.87	RAMON G. TREVIÑO
			271	1.00	SANTAGO GONZALES
			278	0.51	SALVADOR MORA Assignee of EMETERIO SALINAS
			279	1.11	SIMONA ZAMORA De TREVIÑO
			280	1.26	DEMETRIO SILVAS
			281	1.81	JOSE ANGEL GONZALEZ
			282	0.91	PILAR SAENZ DE FLORES
			283	1.06	ANDRES SILVAS et al.
			284	0.85	FRANCISCO GARZA
			285	0.46	LORENZA G GARZA
			286	0.23	ENCARNACION GARCIA
			291	0.64	MARCELINO ESQUIVEL
			292	1.10	PABLO RIOS
			293	0.58	NIEVES GARCIA
			294	0.93	LOLA G LEO
			295	1.00	GERONIMO MARTINEZ

75


08/23/94 17:35 U S FISH & WILDLIFE, MCALLEN, TX 041

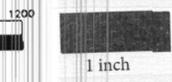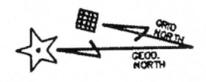


THIS PLAT SURVEY AND THIS PROFESSIONAL OPINION 2 SURVEY.

04.32 14.81

08/23/94 17:35 U S FISH & WILDLIFE, MCALLEN, TX 040

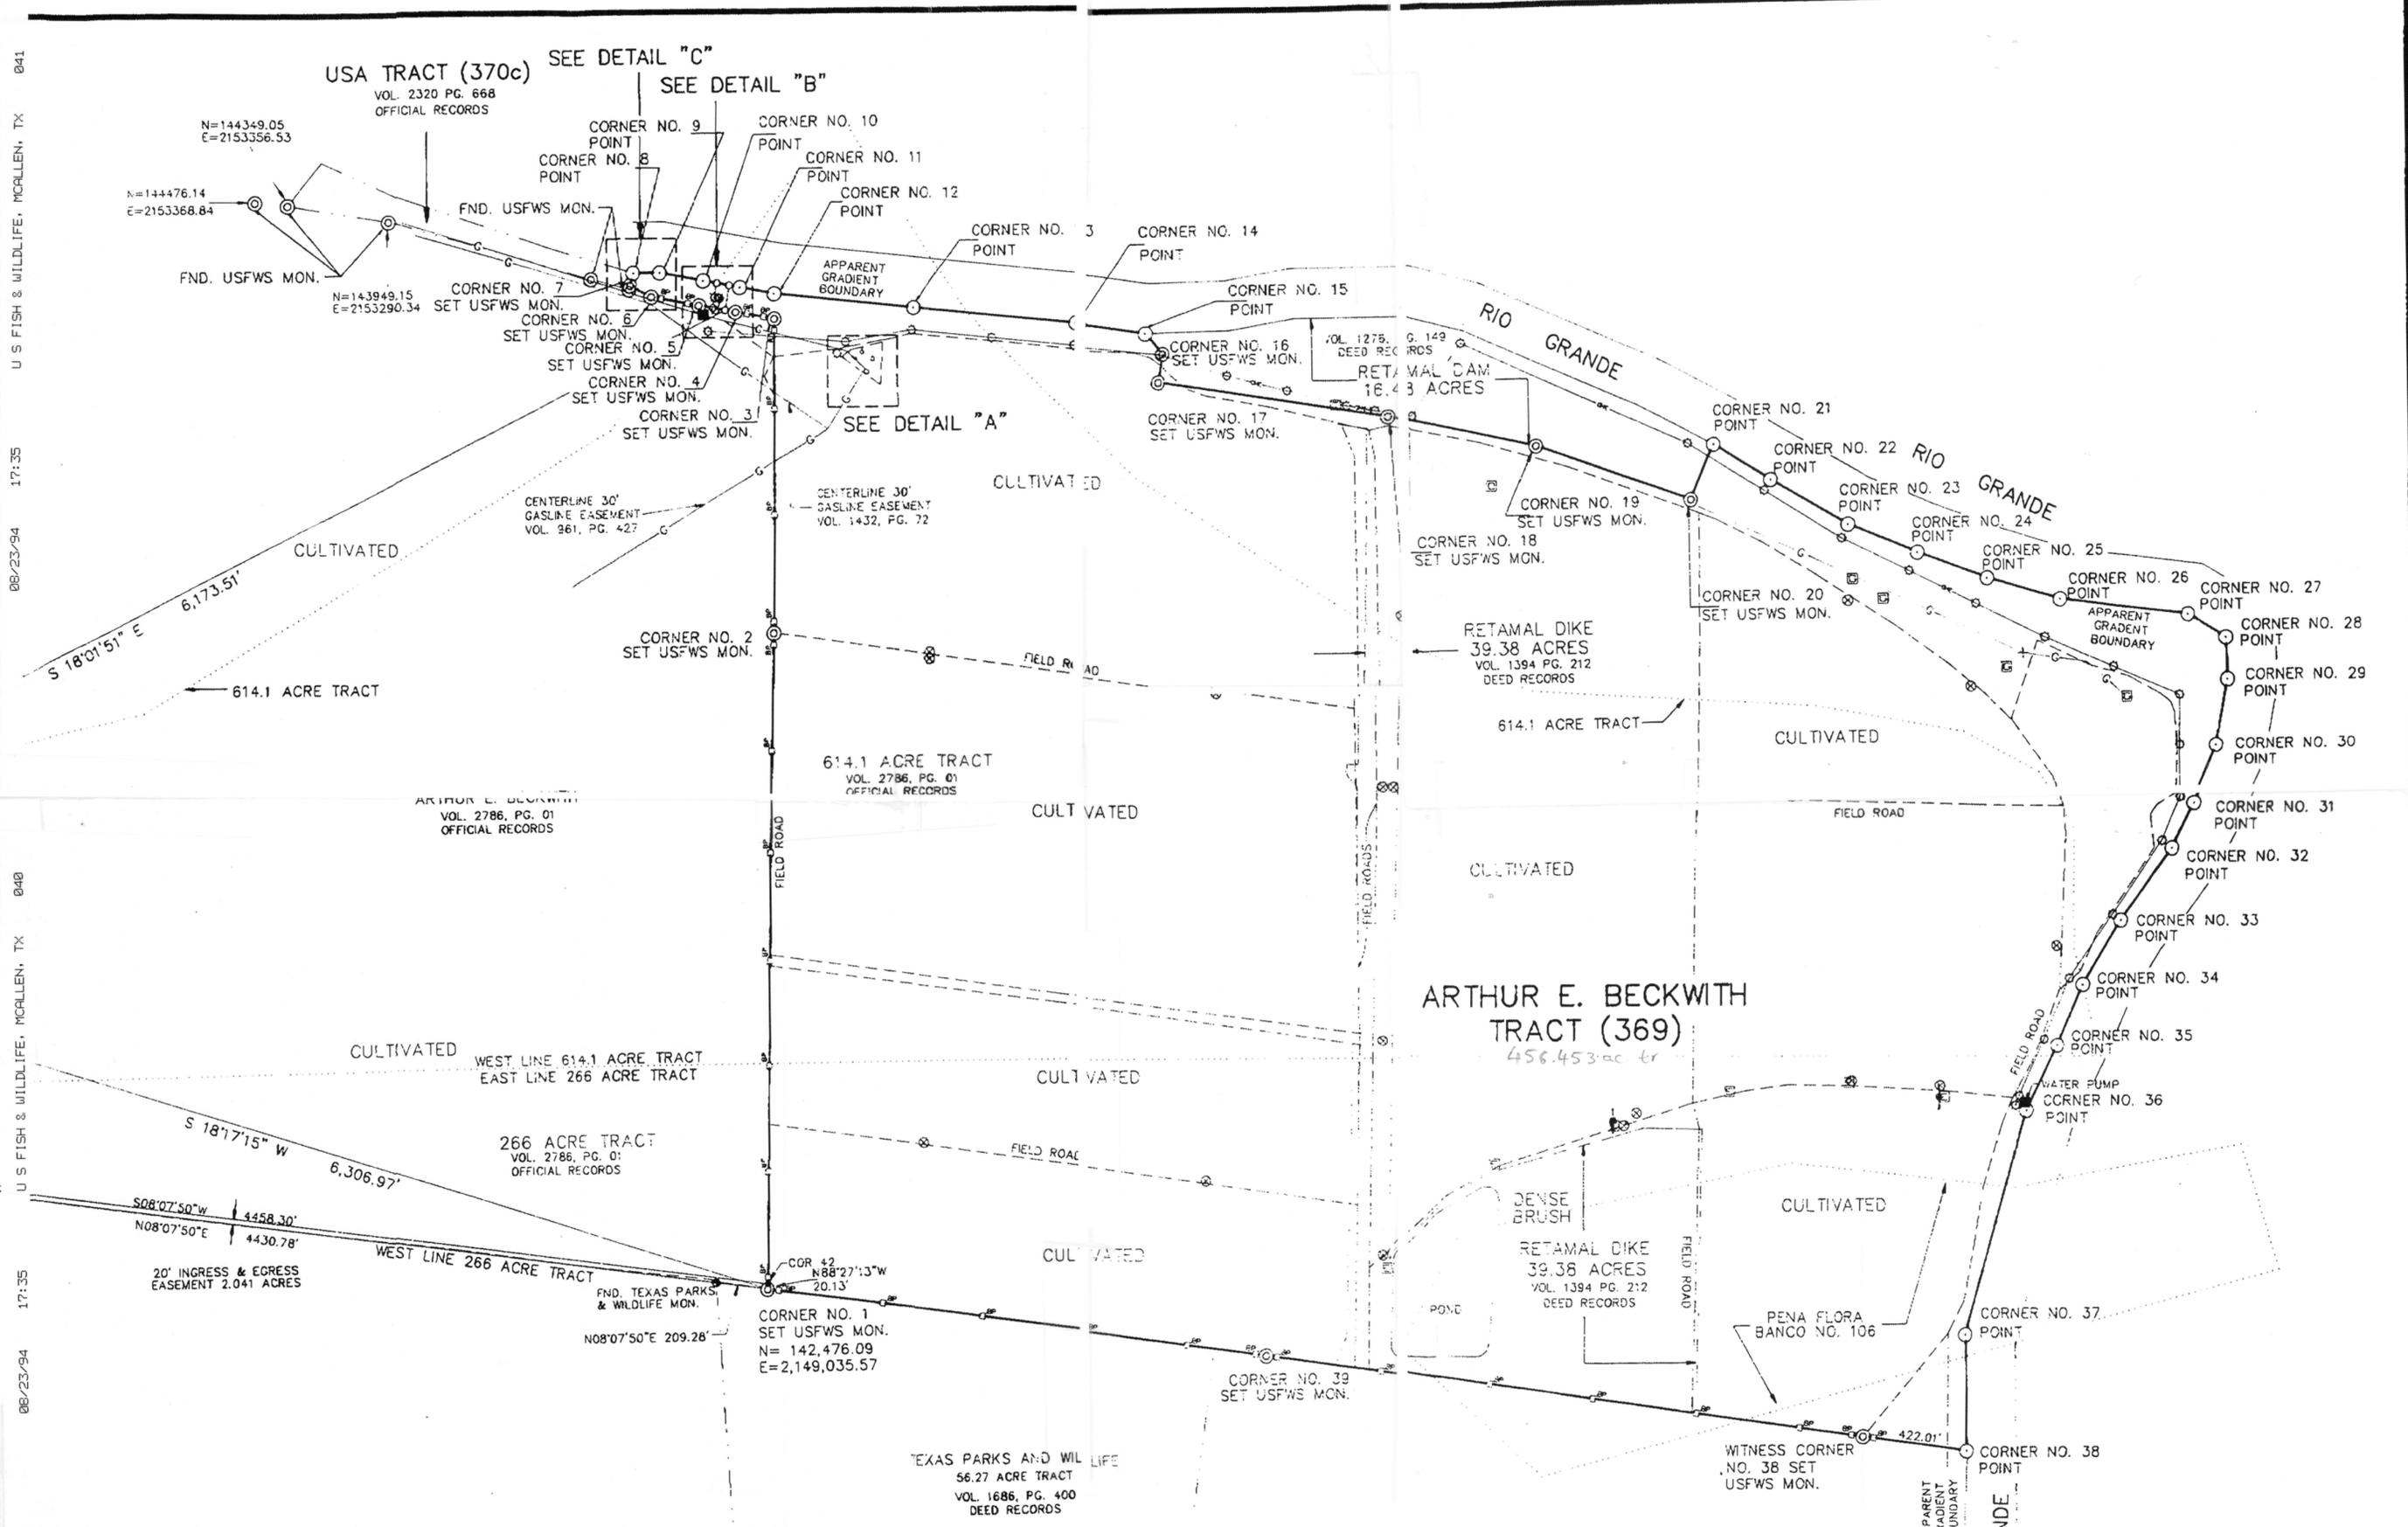

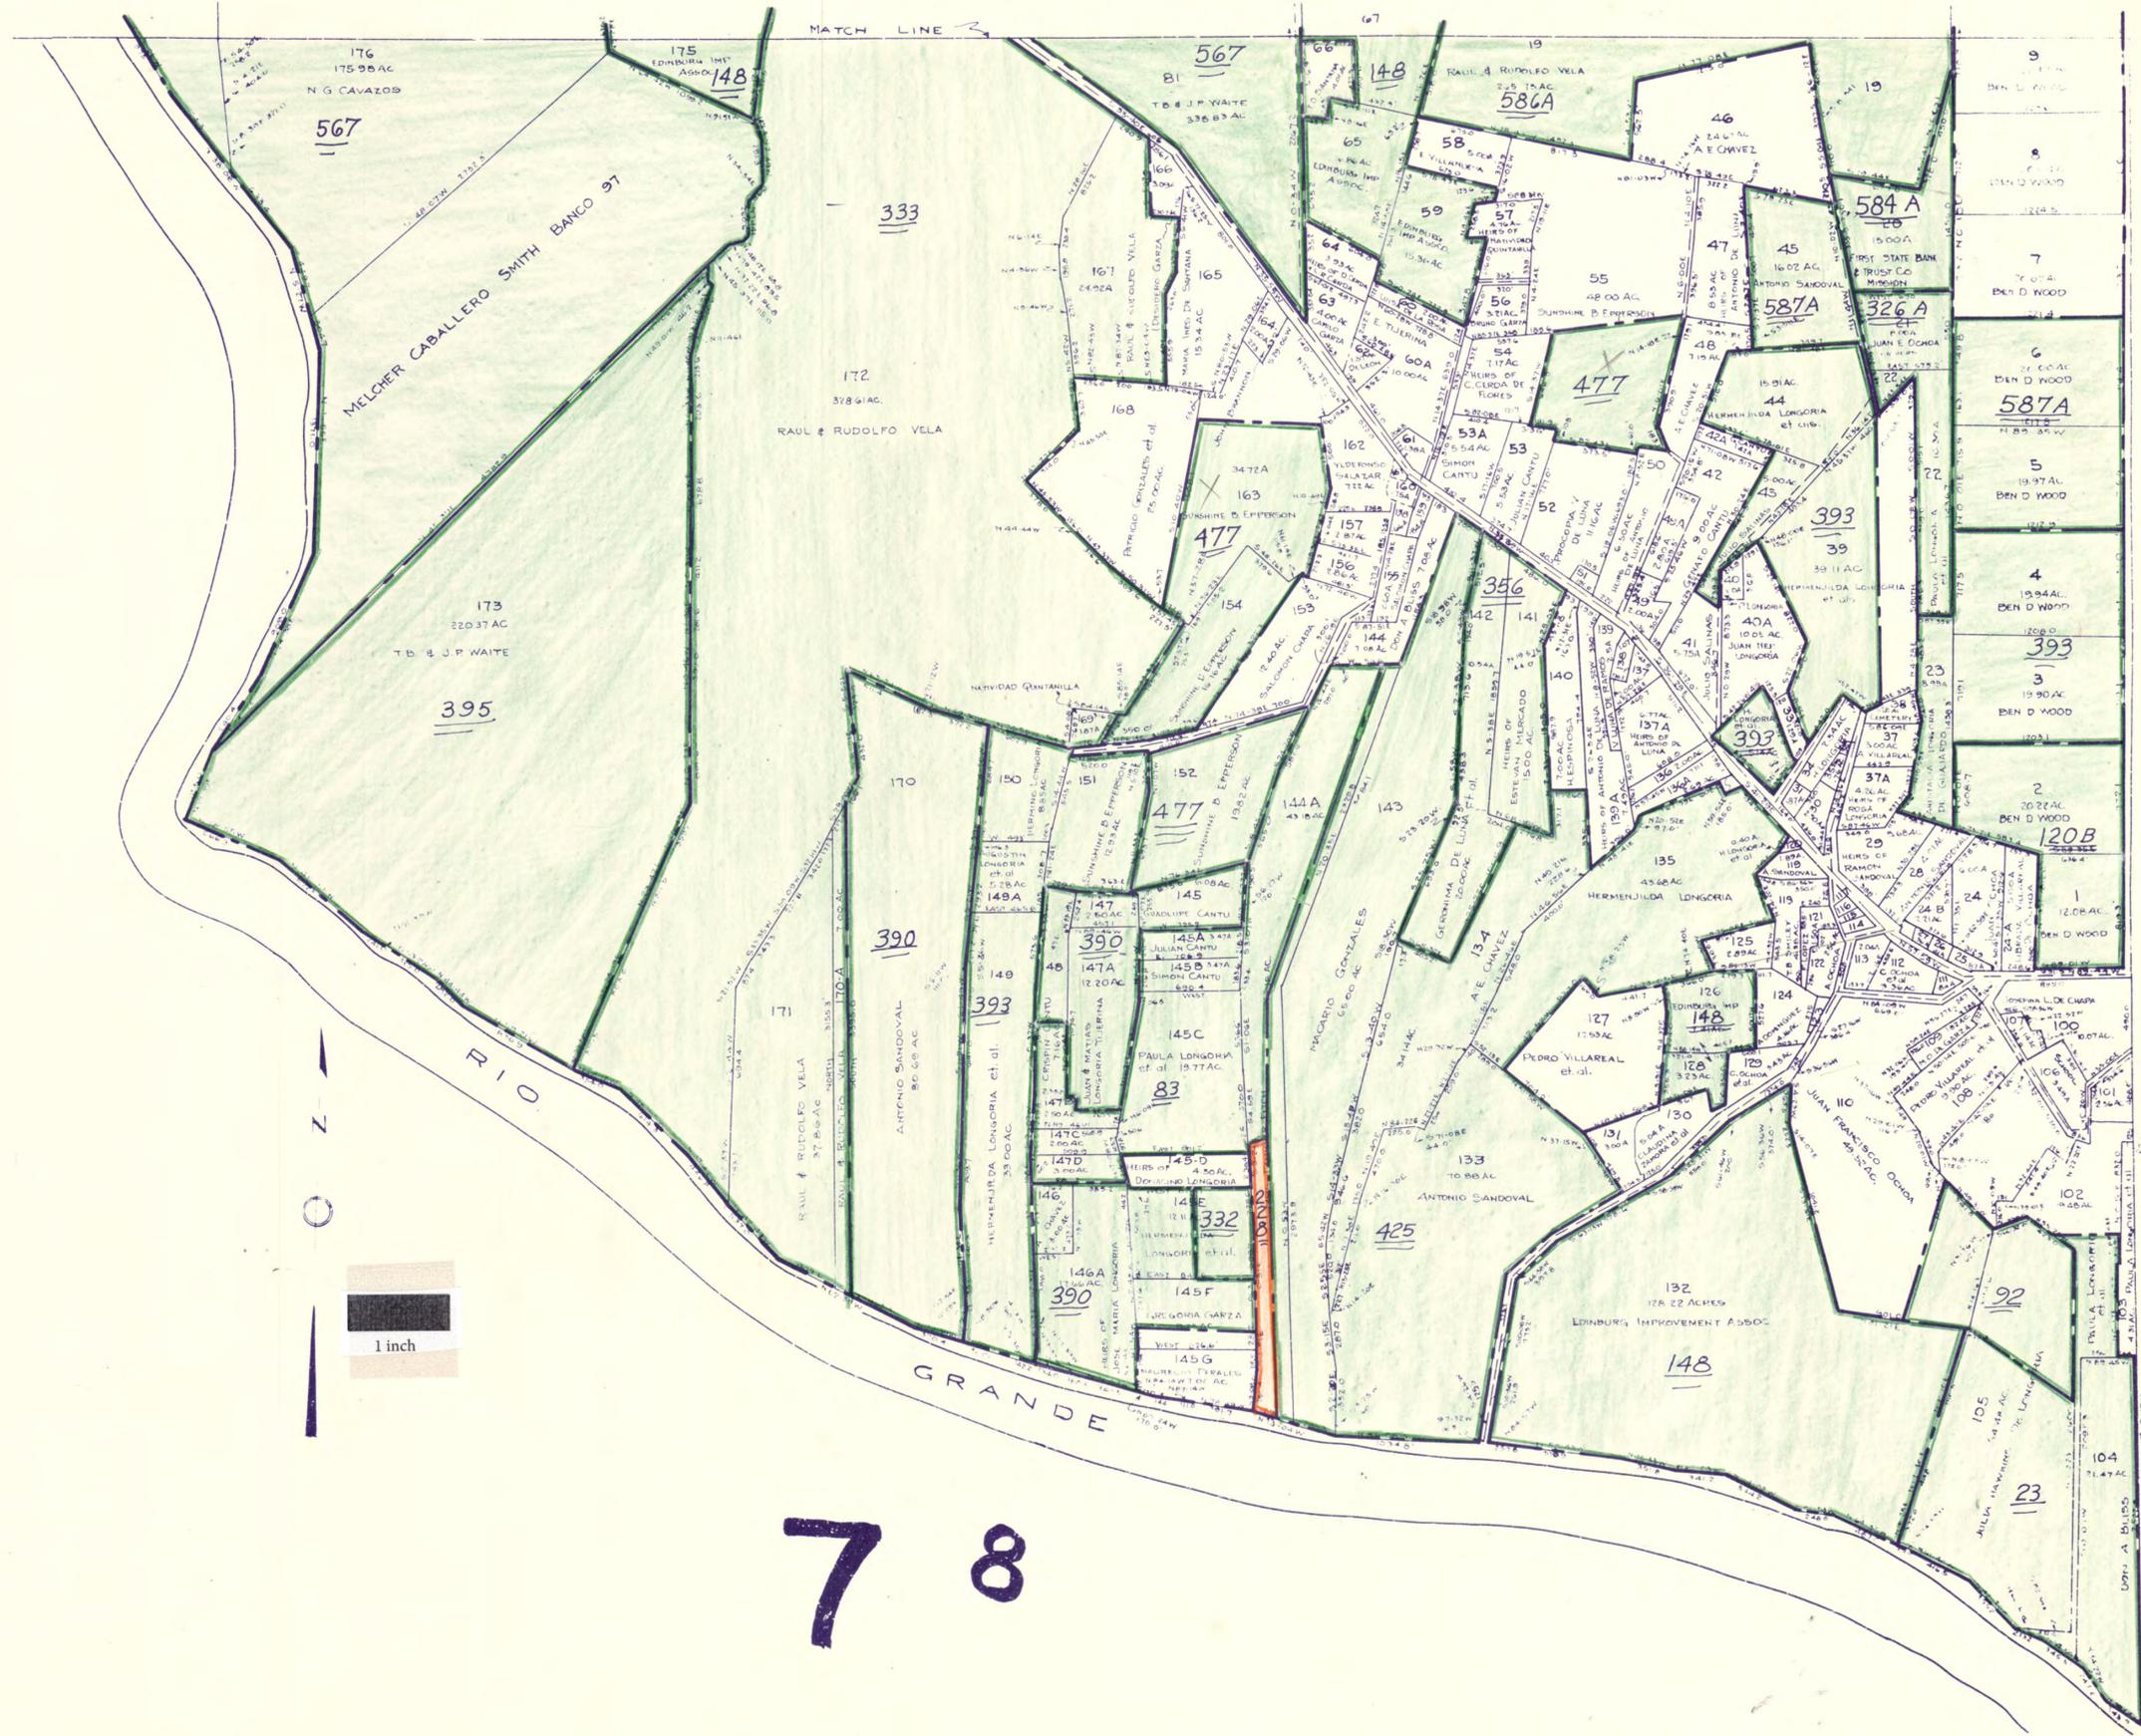



78

LA BLANCA TOWNSITE

BEING A SUBDIVISION OF
BLOCKS 203, 204 & N 198 (EXCEPT PART THEREOF)
SUBDIVISION OUT OF LAND GRANTS AND LA BLANCA TRACT
ACCORDING TO PLAT THEREOF REGISTERED IN HIGHLAND COUNTY TEXAS
Scale 1/4 inch = 100 feet

1 inch

76

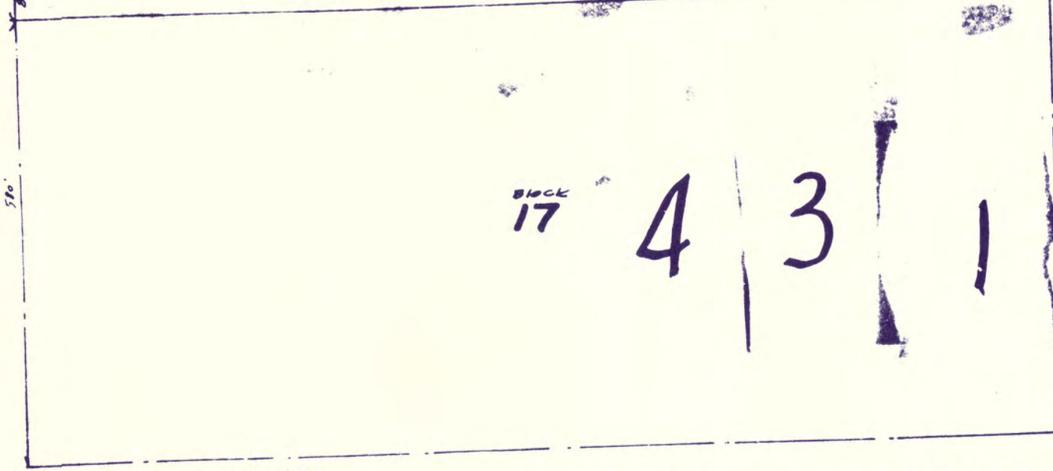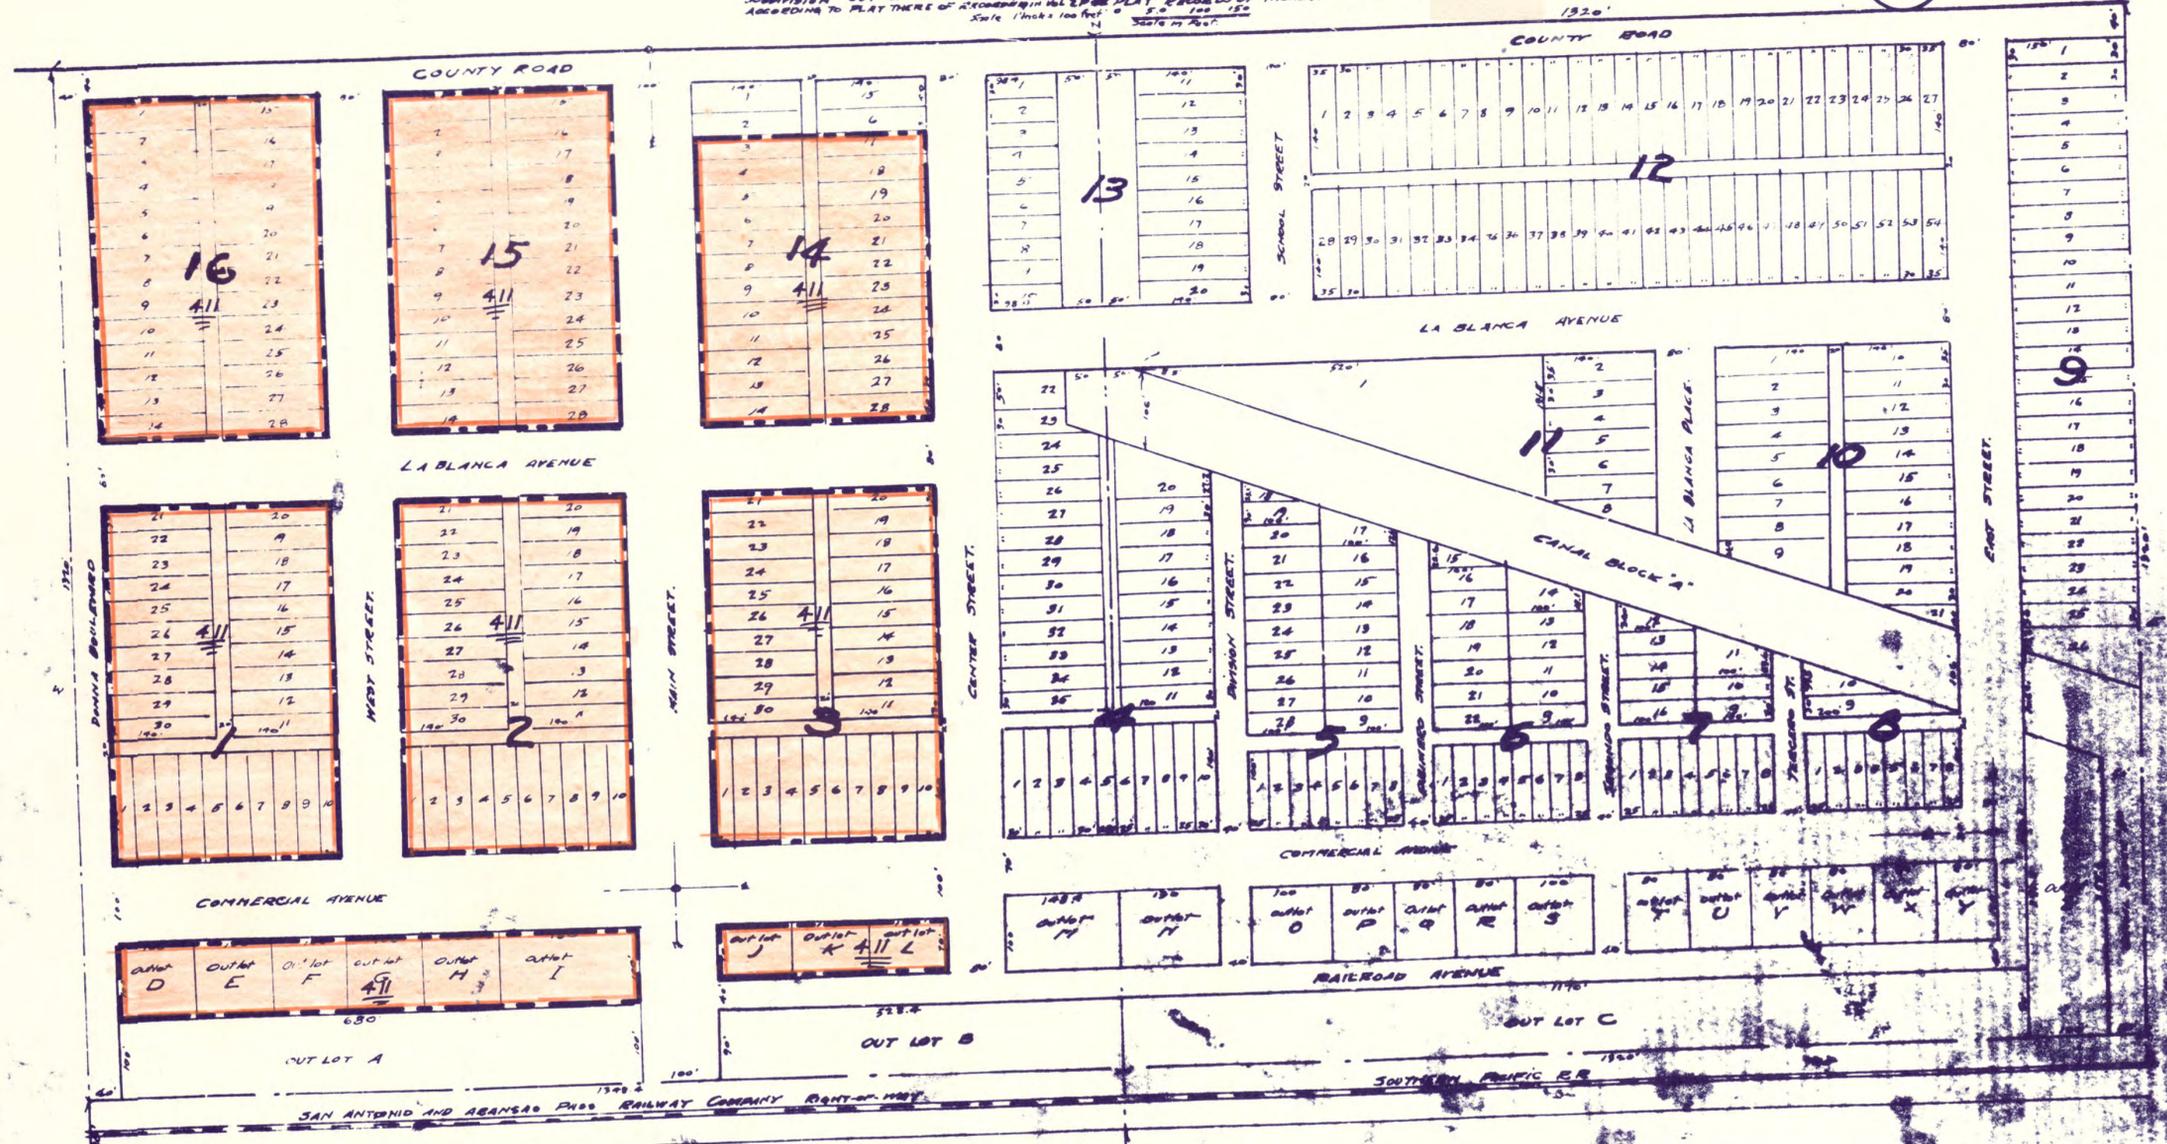


The State of Texas
County of Hidalgo
I, C. J. Sullivan, Surveyor, do hereby certify that the foregoing plat is a true and correct copy of the original plat on file in my office, and that the same was duly recorded in my office on the 10th day of April 1922 at 11 o'clock A.M.

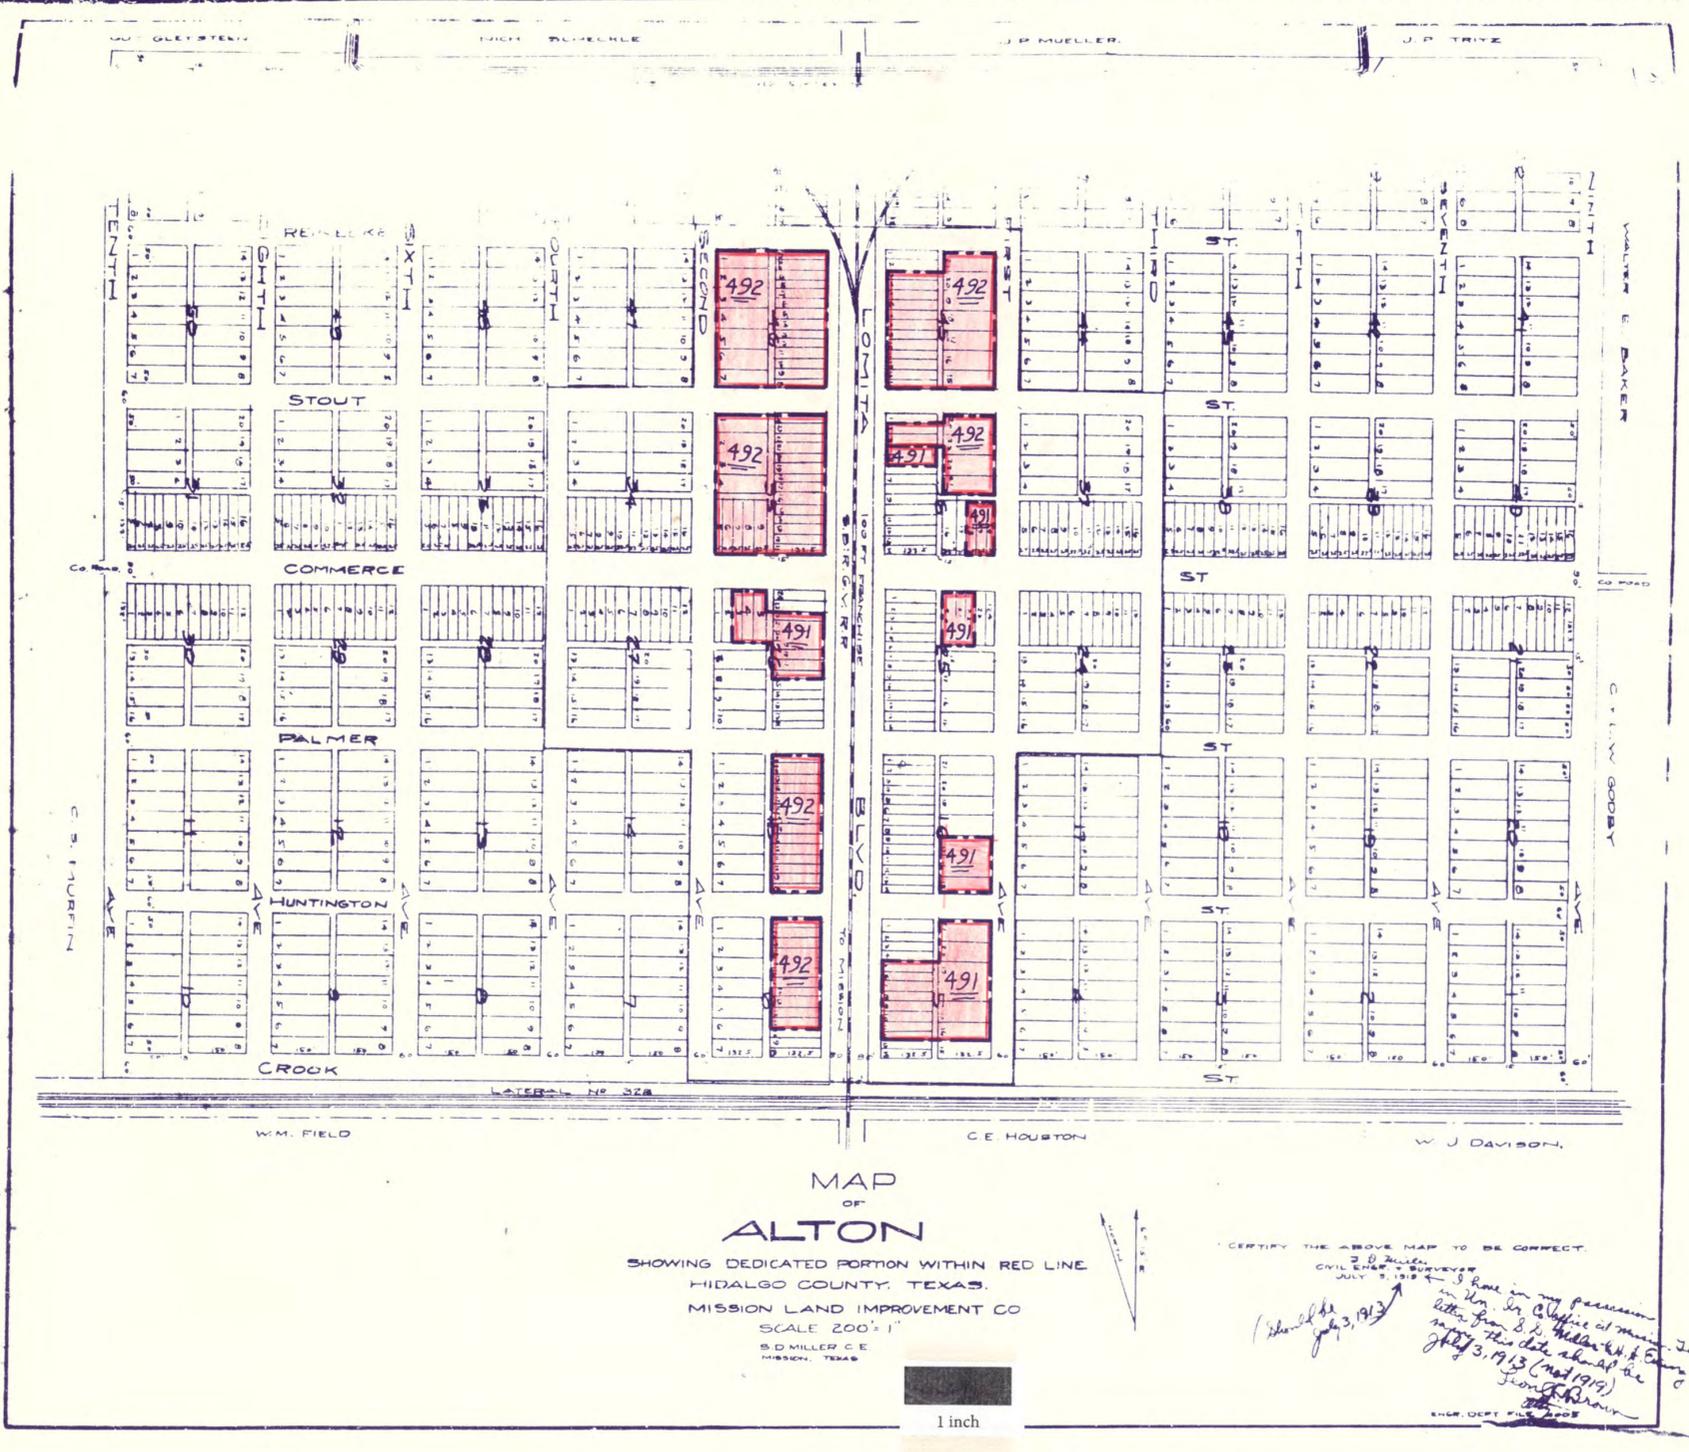

MAP
OF
ALTON
SHOWING DEDICATED PORTION WITHIN RED LINE
HIDALGO COUNTY, TEXAS.
MISSION LAND IMPROVEMENT CO.
SCALE 200' = 1"
S.D. MILLER C.E.
MISSION, TEXAS


CERTIFY THE ABOVE MAP TO BE CORRECT.
J. B. Baker
CIVIL ENGINEER & SURVEYOR
JULY 3, 1913
I have in my possession
in the City of Alton, Texas
a letter from S. P. Miller, C.E. & Co.
dated July 3, 1913 (not 1912)
J. B. Baker

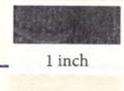

State of Texas
County of Hidalgo }
KNOW ALL MEN BY THESE PRESENTS, that the San Juan Plantation Company, acting herein by and through
its president, duly authorized herein to so act, have caused to be surveyed, subdivided and platted with roads as shown
by the foregoing plat being to the extent thereof apart and subdivision of portion N7E1/4 Sec. 30, T10N, R10E, S1E, 1913
Grantee, and Part of N7E2 Jose Maria Ball, original Grantee, situated in County of Hidalgo, State of Texas, which lands
were conveyed to us by a certain deed duly of record in the records of Hidalgo County now here referred
to and made a part of this plat for greater certainty of description, thereby and hereby dedicating to the public
for use as public roads, (and for public roads only) all the roads as shown by and delineated upon said plat as hereto
annexed.
But special reservation is hereby made on, across, through, over and along all roads, streets or property
lines of the said tract so herein dedicated, for telephone or telegraph poles or lines, electric light poles or
lines, electric or steam railways, sewers or gas pipes, or mains, or water pipes, mains, laterals or canals or
drainage ditches.

Witness my hand this 13th day of March, A.D. 1910
San Juan Plantation Company, By A. J. Roth its President

State of Texas
County of Cameron }
Before me the undersigned authority, a Notary Public in and for said County and State on this day
personally appeared A. J. Roth as president of the San Juan Plantation Company known to me to be
the person whose name is subscribed to the foregoing plat and instrument and acknowledged to me that he executed the same
for the purposes and considerations therein expressed and in the capacity therein set forth.
Given under my hand and official seal, this 23rd day of March, A.D. 1910
Mark H. Davis Notary public in and for Hidalgo County, Texas

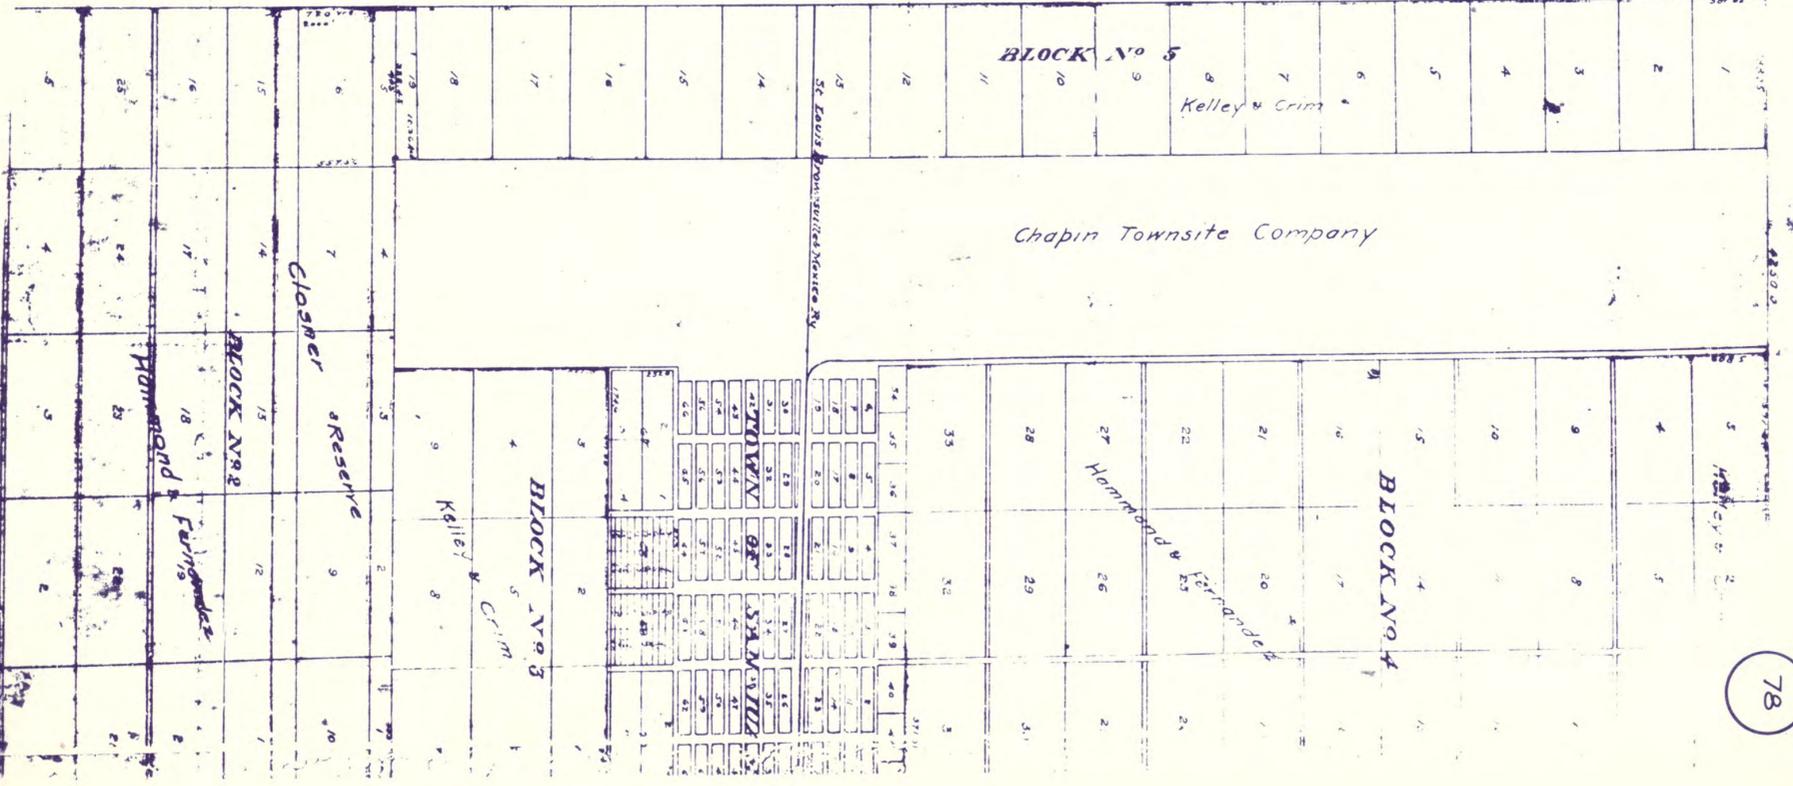

MAP

OF

THE TOWN OF HIDALGO SITUATED IN HIDALGO COUNTY TEXAS

SCALE 1 INCH = 300 FEET

Incorporated by election held for such purpose on April 29, 1927

Order of County Judge declaring result of election made April 27, 1927

THE STATE OF TEXAS

COUNTY OF HIDALGO

I, M. B. Gore, Civil Engineer and Surveyor do hereby certify that the attached map is a true and correct map of the Town of Hidalgo situated in Hidalgo County Texas as the same was actually surveyed by me on the ground and mapped and platted by me during the month of March 1927, that it truly and correctly delineates all lots, blocks, streets, avenues, alleys and easement tracts within the limits of said Town of Hidalgo, that the limits of said Town of Hidalgo comprise 911.91 acres.

IN WITNESS WHEREOF I have hereunto set my hand at Pharr, Texas on this 12th day of March A. D. 1927.

M. B. Gore Engr.

THE STATE OF TEXAS
COUNTY OF HIDALGO

Before me this undersigned authority on this day personally appeared M. B. Gore known to me to be the person whose name is subscribed to the foregoing certificate and acknowledged to me that he executed the same for the purposes and consideration therein expressed and who further upon oath stated that said certificate truly and correctly states the facts.

Given under my hand and seal of office the 12th day of March A. D. 1927.

L. J. Paeb

Notary Public in and for Hidalgo Co. Texas

THE STATE OF TEXAS
COUNTY OF HIDALGO

I, Cam E. Hill, County Clerk of said County do hereby certify that the attached map certified to by M. B. Gore Civil Engineer and Surveyor on this 12th day of March 1927 was filed for record in my office this 22nd day of May 1927 at 9:18 o'clock A.M. and duly recorded on the 6th day of May 1927 at 1:18 o'clock P.M. in the map records of said County in Volume 4 Page 33.

Witness my hand and official seal in my office at Edinburg Texas, on this 22nd day of May 1927.

Cam E. Hill

County Clerk of Hidalgo County, Texas

Ed. Rynn

Deputy.

Filed for Record this Day

May 3, 1927



At 9:15 o'clock A.M.

Cam E. Hill

County Clerk, Hidalgo County, Tex.

By *Ed. Rynn*

Deputy.

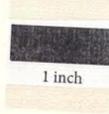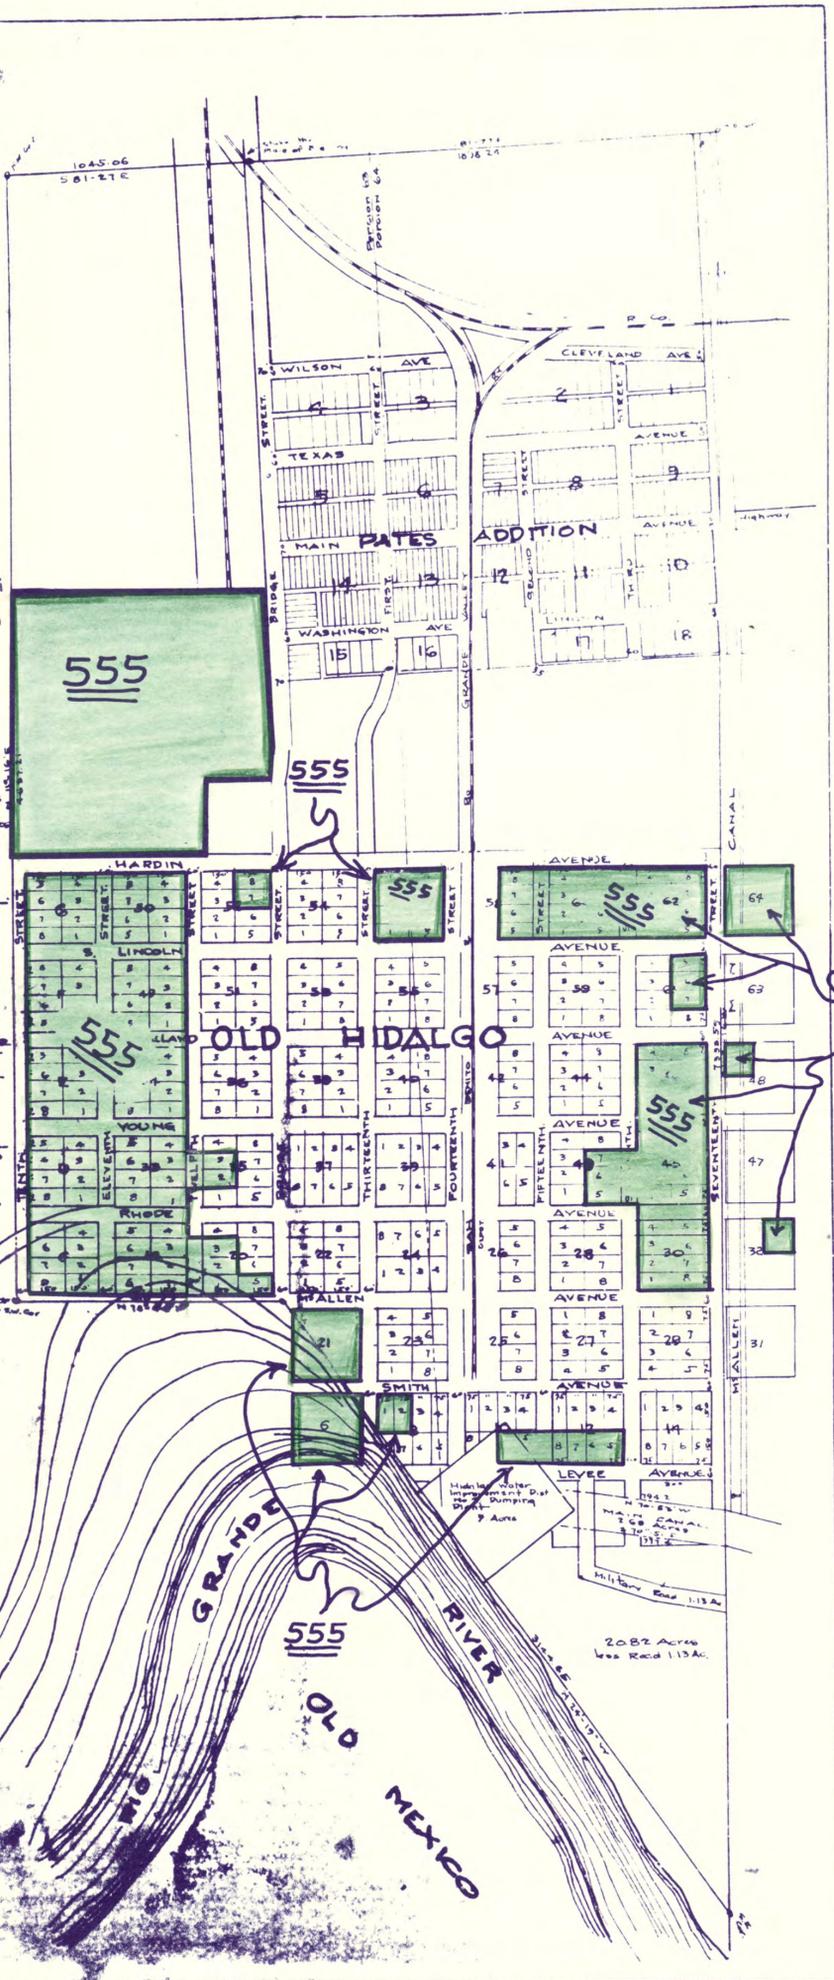

1 inch

4
|
3
|
3


811

81


H-555

FILED for record this 21st day of December 1917 at 8:10 o'clock A.M. J.C. Kelley

Subdivision of part of Narciso Cavazos Porcion No 71 and part of Jose Maria Balli Porcion No 72 Hidalgo Co, Texas. Surveyed by me in September 1914. 9 June 65. Scale 1" = 1000'

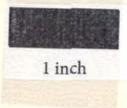

Lot No.	Area	Dimensions
1	57.55 Ac	182.2'
2	46.33 Ac	152.2'
3	46.33 Ac	152.2'
4	46.32 Ac	152.2'
5	44.99 Ac	152.2'
6	40.0 Ac	152.2'
7	40.0 Ac	152.2'
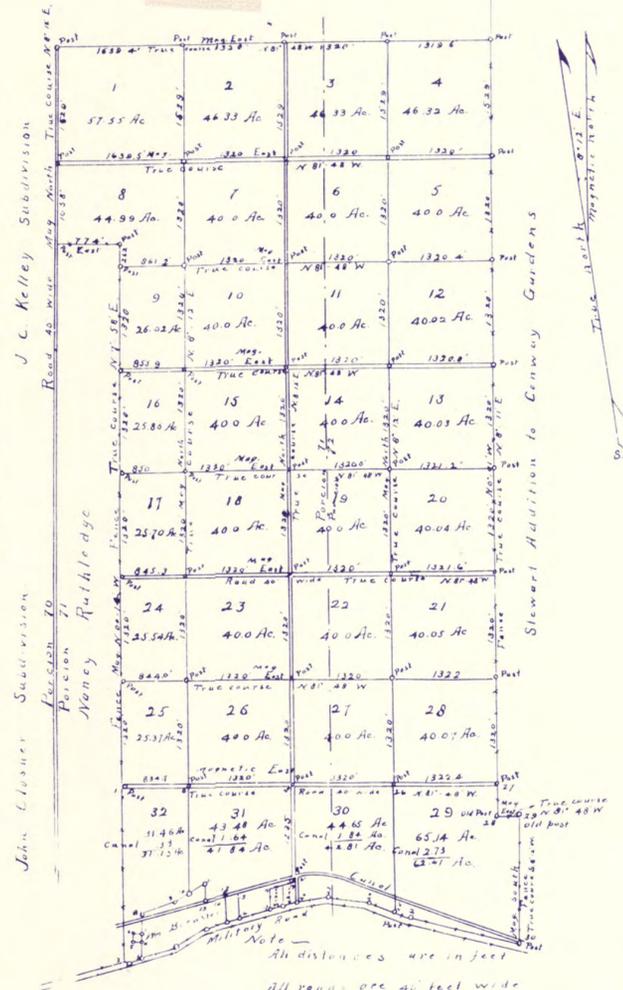


Lot No.	Area	Dimensions
1	57.55 Ac	182.2'
2	46.33 Ac	152.2'
3	46.33 Ac	152.2'
4	46.32 Ac	152.2'
5	44.99 Ac	152.2'
6	40.0 Ac	152.2'
7	40.0 Ac	152.2'
All bearings are 40 feet wide Military Road 40 feet wide. Magnatic courses. I hereby certify that the above plat is correct.

and subscribed to by G. Danner this 21st day of Dec. A.D. 1917. Geo. W. Offian, Notary Public, Hidalgo Co., Texas.

The Central Trust Company a corporation under the laws of Texas and having its domicile in San Antonio, Texas being the owner of the land above described and divided and platted into divisions or blocks as above set forth does hereby fully affirm and dedicate said map or plat to public use and file same for record in Hidalgo County, Texas, where said land is situated, so that conveyances may be made hereafter if desired by reference to said map and block number. Witness the signature of said Company by its President J.D. Sewell and its seal duly attached by A.P. Cole its Secretary on this the 20 day of December A.D. 1917. Central Trust Company by J.D. Sewell, President. W.S. Rote, Secy.


The State of Texas, Before me D. Analey a Notary Public in and for Bexar County Texas duly commissioned and qualified, this day personally appeared J.D. Sewell its duly authorized agent and known to be President of The Central Trust Company, a corporation under the laws of Texas and having its domicile in Bexar County, Texas, in the City of San Antonio and to me acknowledged that said corporation had through him as its President executed the foregoing declaration for the purposes and considerations therein set forth and in the act and deed of said corporation. In witness whereof I have hereunto set my hand and official seal at San Antonio, Texas, this 20th day of December 1917. D. Analey, Notary Public, Bexar Co., Texas. Recorded December 29, 1917 at 3:05 P.M.

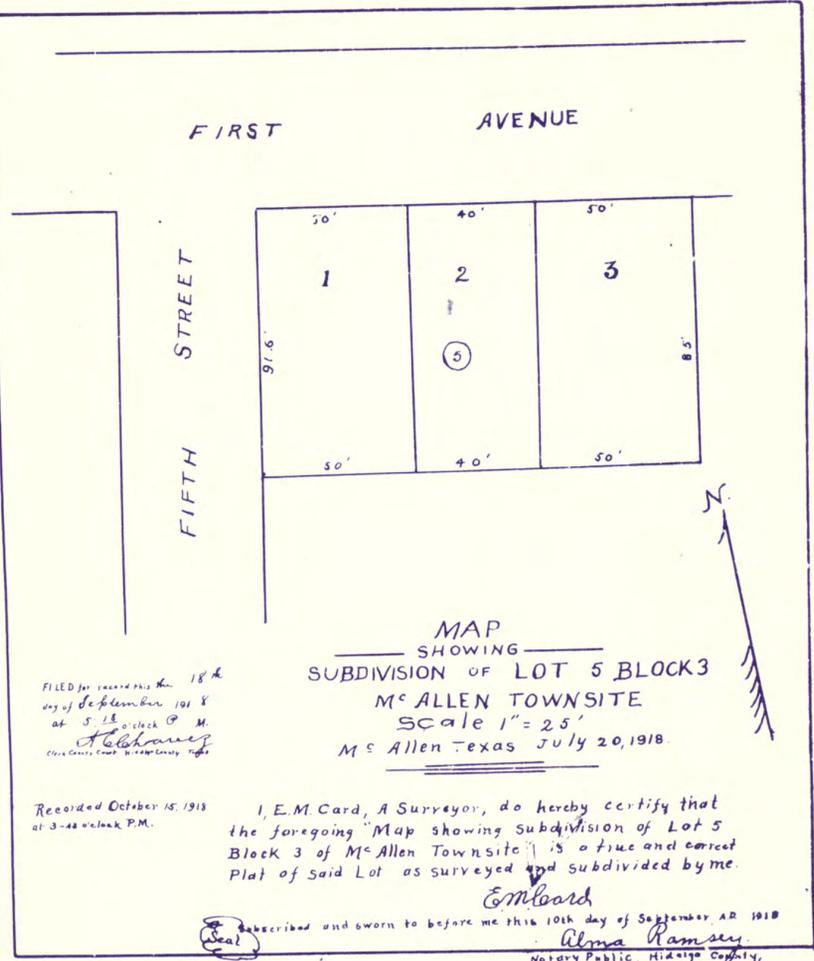

FILED for record this 18th day of September 1918 at 5:15 o'clock P.M. J.C. Kelley


MAP SHOWING SUBDIVISION OF LOT 5 BLOCK 3 Mc ALLEN TOWNSITE Scale 1" = 25' Mc Allen Texas July 20, 1918

I, E.M. Card, A Surveyor, do hereby certify that the foregoing Map showing Subdivision of Lot 5 Block 3 of McAllen Townsite is a true and correct Plat of said Lot as surveyed and subdivided by me. E.M. Card, Notary Public, Hidalgo County, Texas.

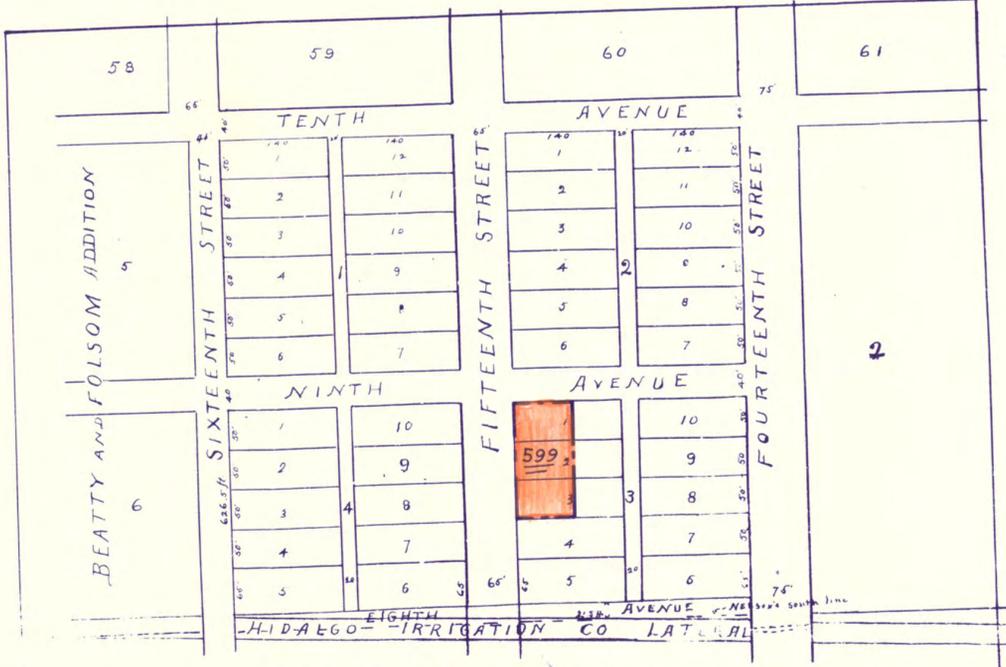


NELSON ADDITION TO Mc ALLEN TEXAS BEING THE NW 1/4 OF THE NW 1/4 OF THE NW 1/4 OF SECTION 7 HIDALGO CANAL COMPANY'S SUBDIVISION OF PORCION 64 A.L. NELSON OWNER SCALE 1/2" = 100 FEET

145

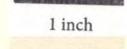

FILED in records this 27th day of March 1930 at 3:00 o'clock P.M. by CAME WILL Notary Public, Hidalgo County, Texas. Recorded March 27, 1930 at 3:00 P.M.

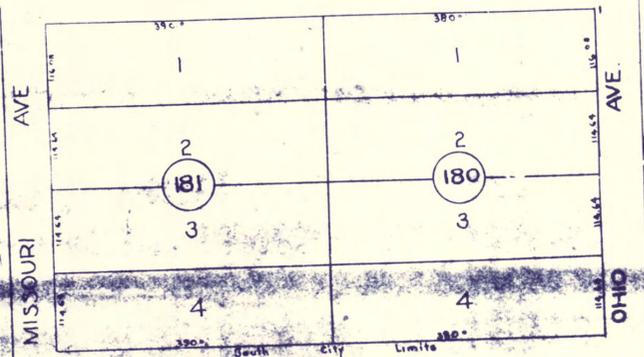


MAP OF A L.M. FINLEY SUBDIVISION BEING A RESUBDIVISION OF ACRE-BLOCKS 180 AND 181 OUT OF THE CITY OF MERCEDES HIDALGO COUNTY TEXAS.

I, A. E. Bell, Civil Engineer and Surveyor, do hereby certify that this map is a true and correct map of the L.M. Finley Subdivision, being a resubdivision of Acre-Blocks 180 and 181 out of the City of Mercedes, as surveyed, mapped and plotted by me during the month of May, 1928. In witness whereof I hereunto set my hand at Mercedes, Texas, this 27th day of May, 1928.

Sworn and Subscribed to before me this 20th day of June, 1928, at Mercedes, Texas. Notary Public in and for Hidalgo County, Texas. *James B. Bowers*

FILED in records this 20th day of March 1930 at 3:00 o'clock P.M. by CAME WILL Notary Public, Hidalgo County, Texas. Recorded March 27, 1930 at 3:00 P.M.

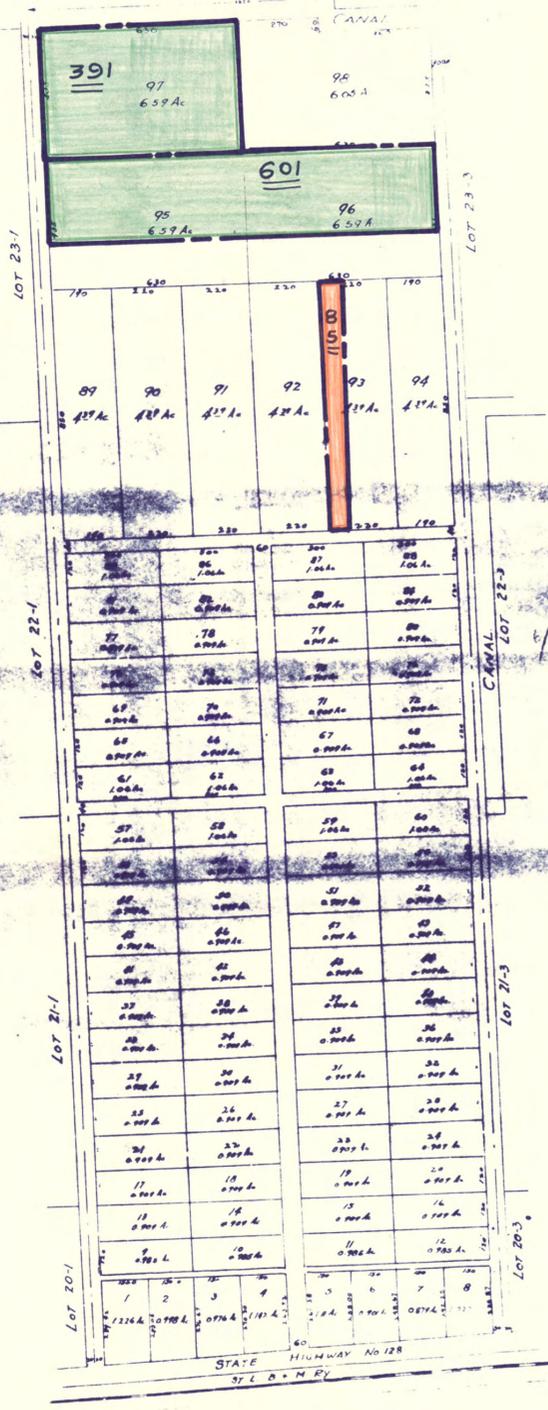

PLAT OF MISSION ACRES BEING THE THOMAS W. BLAKE SUBDIVISION OF THE NORTH 15.84 ACRES OF LOT 20-2 LOTS 21-2, 22-2 AND 23-2 OF THE WEST ADDITION TO SHARYLAND, HIDALGO CO. TEXAS.

STATE OF TEXAS } KNOW ALL MEN BY THESE PRESENTS, COUNTY OF HIDALGO } THAT I, THOMAS W. BLAKE of the County of Harris, State of Texas, have dedicated and do hereby dedicate for Public use the roads shown on the accompanying plat designated 'Plat of Mission Acres' the same being a resubdivision of the north 15.84 acres of Lot 20-2, all of Lots 21-2, 22-2 and 23-2 of the West Addition to Sharyland, Hidalgo County, Texas.

STATE OF TEXAS } BEFORE ME, the undersigned authority in and for Hidalgo County, Texas, on this day personally appeared Thomas W. Blake, known to me to be the person whose name is subscribed to the foregoing instrument and acknowledged to me that he executed the same for the purposes therein expressed. Given under my hand and seal of office this 20th day of May, A.D. 1928.

STATE OF TEXAS } E. P. Condon, Civil Engineer and Surveyor, do hereby certify the above plat to be a true and correct representation of surveys made by me on the ground. The width of all public roads is shown therein, the acreage of each lot runs to the center of the adjoining road or roads.

STATE OF TEXAS } BEFORE ME, the undersigned authority in and for Hidalgo County, Texas, on this day personally appeared E. P. Condon, known to me to be the person whose name is subscribed to the foregoing instrument and acknowledged to me that he executed the same for the purposes therein expressed. Given under my hand and seal of office this 20th day of May, A.D. 1928.

Notary Public, Hidalgo County, Texas.

6114